



**CONCEPT 0, LLC**  
ECO-DESIGN

Architecture  
Interiors

7445 Gillingham Row  
Alexandria, VA 22315  
Phone: 703.732.4411  
E-mail: concept0@live.com  
www.concept0.net

Issue: \_\_\_\_\_ Date: \_\_\_\_\_  
Special Use Permit 10/24/2012


**CABERO BROTHERS- TACO RESTAURANT**

ALEXANDRIA, VA 22310

3401 MOUNT VERNON AVENUE

Job No.: 20120007

**S-1**

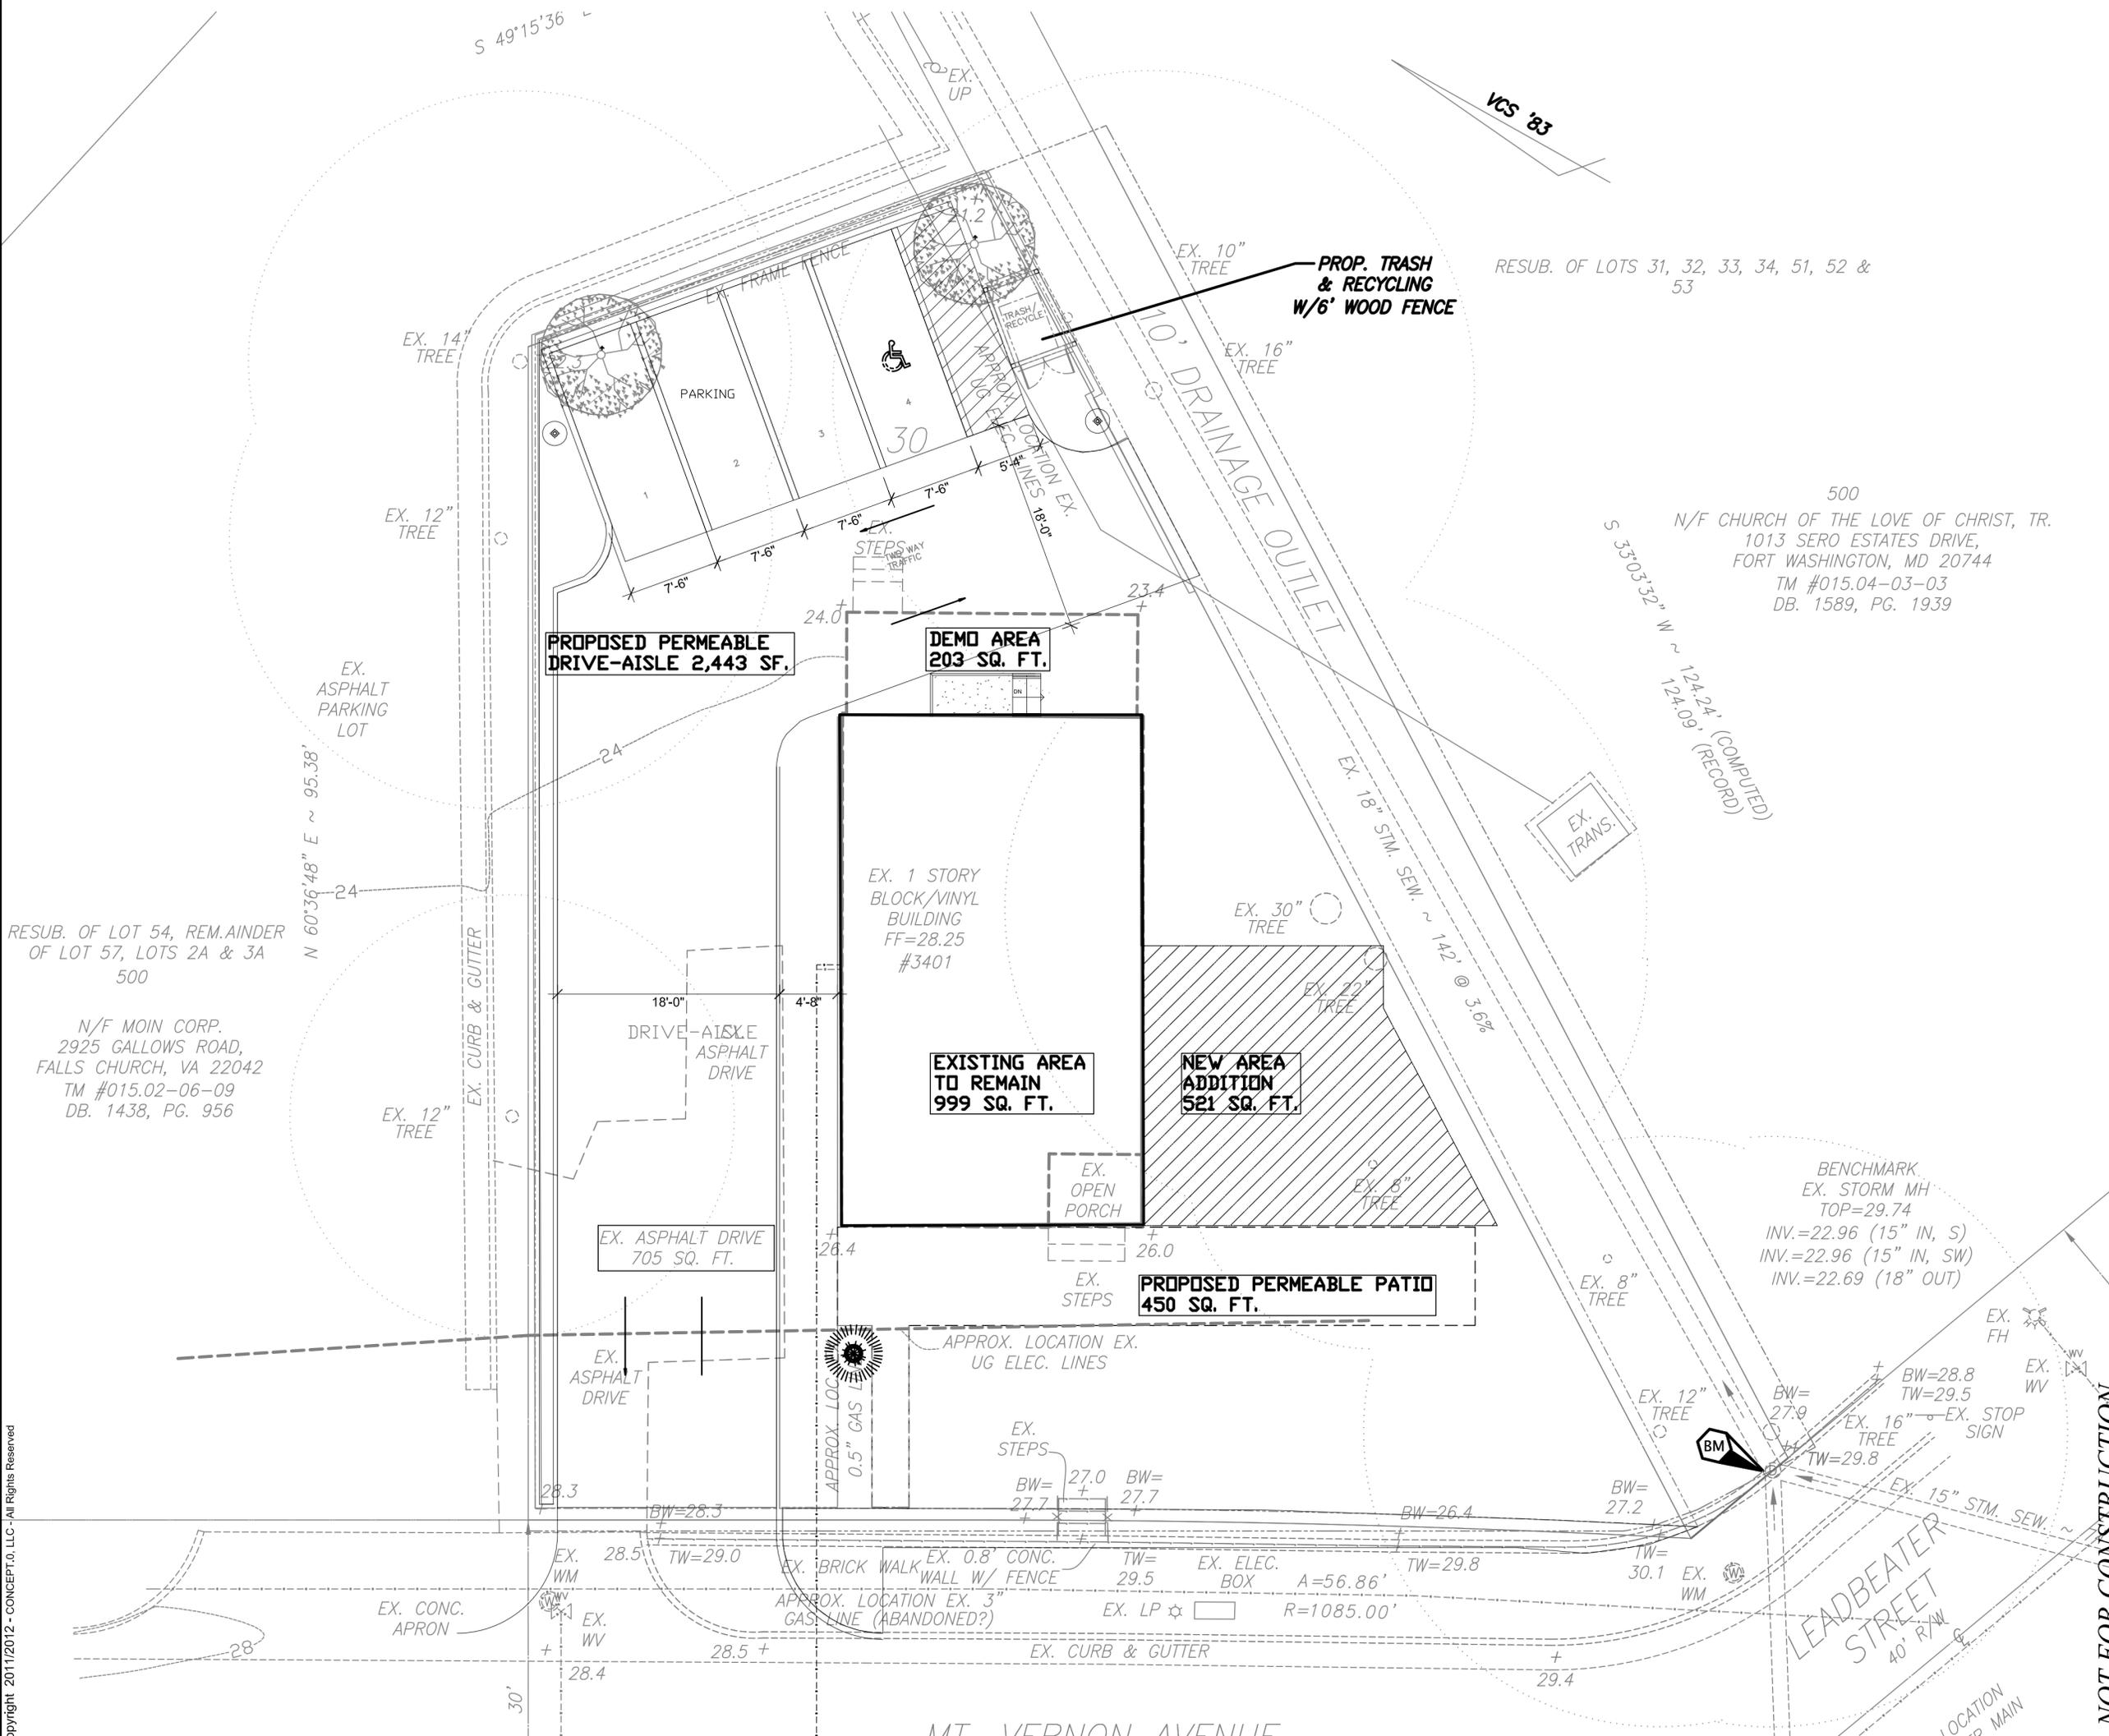

RESUB. OF LOT 54, REMAINDER OF LOT 57, LOTS 2A & 3A 500  
N/F MOIN CORP.  
2925 GALLOWS ROAD,  
FALLS CHURCH, VA 22042  
TM #015.02-06-09  
DB. 1438, PG. 956

RESUB. OF LOTS 31, 32, 33, 34, 51, 52 & 53

500  
N/F CHURCH OF THE LOVE OF CHRIST, TR.  
1013 SERIO ESTATES DRIVE,  
FORT WASHINGTON, MD 20744  
TM #015.04-03-03  
DB. 1589, PG. 1939

BENCHMARK.  
EX. STORM MH  
TOP=29.74  
INV.=22.96 (15" IN, S)  
INV.=22.96 (15" IN, SW)  
INV.=22.69 (18" OUT)

NOT FOR CONSTRUCTION

Copyright 2011/2012 - CONCEPT 0, LLC - All Rights Reserved

MT VERNON AVENUE

LEADBEATER STREET  
40' R/W

LOCATION TR MAIN



1 Level 1  
1/8" = 1'-0"




7445 Gillingham Row Alexandria, VA 22315  
703.313.0377 concept.0@live.com



# CABERO BROTHERS TACO PLACE

No.	Description	Date

FIRST FLOOR PLAN		A101
Project number	2012007	
Date	October 24th, 2012	
Drawn by	Author	
Checked by	Checker	
Scale 1/8" = 1'-0"		

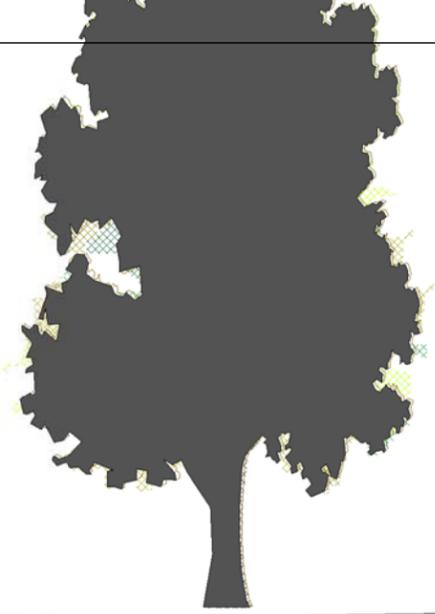

① South  
1/8" = 1'-0"

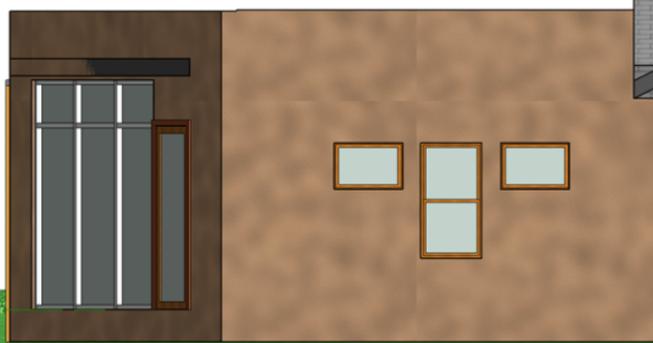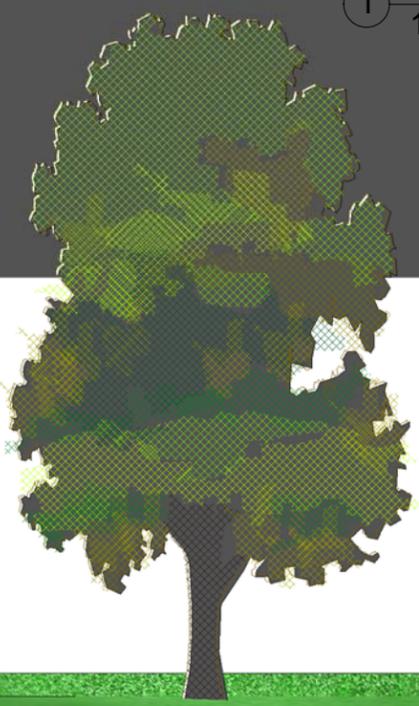

② North  
1/8" = 1'-0"



**CONCEPT.0** LLC  
eco-design

7445 Gillingham Row Alexandria, VA 22315  
703.313.0377 concept.0@live.com

**CABERO BROTHERS  
TACO PLACE**

No.	Description	Date

**FRONT & BACK ELEVATION**

Project number	2012007
Date	October 24th, 2012
Drawn by	Author
Checked by	Checker

**A103**

Scale 1/8" = 1'-0"



① {3D - ConceptO}



7445 Gillingham Row Alexandria, VA 22315  
703.313.0377 concept.0@live.com

CM2, LLC  
TACO PLACE

No.	Description	Date

EXTERIOR VIEW		
Project number	2012007	A106
Date	October 18th, 2012	
Drawn by	Author	Scale
Checked by	Checker	