

TREE IMPACT TABLE	
TOTAL: CONSTRUCTION ACCESS + DESIGN	
LIMITS OF DISTURBANCE AREA (ACRE)	1.72
TREES CLEARED	46
TREES OR SHRUBS TO BE PLANTED	882
CONSTRUCTION ACCESS	
CONSTRUCTION ACCESS AREA (ACRE)	0.32
TREES CLEARED	6
TREES OR SHRUBS TO BE PLANTED	192
DESIGN	
DESIGN AREA (ACRE)	1.4
TREES CLEARED	40
TREES OR SHRUBS TO BE PLANTED	690

*Site shall be replanted at 600 stems/acre

LEGEND

- PROPERTY LINES
- - - EX. 1 FT CONTOUR
- SD EX. STORMWATER PIPE
- SS EX. SEWER LINE
- SANITARY MANHOLE
- STORM DRAIN MANHOLE
- WASTE WATER MANHOLE
- SURVEYED DECIDUOUS TREE
- SURVEYED EVERGREEN TREE
- × FENCE - CHAIN LINK (CLF) OR WOOD (WF)
- C&G CURB AND GUTTER
- CSW SIDEWALK
- EX. WATER'S EDGE
- EX. STREAM CENTERLINE
- LIMIT OF DISTURBANCE
- ✕ TREE DEMOLITION



SOURCE DATA INFORMATION
 H.D. = VCS NAD 83
 V.D. = NAVD 88
 GIS INFO = CITY & 2019 BOWMAN SURVEY

SCALE: 1"=30'

CONCEPTUAL DESIGN

CITY OF ALEXANDRIA, VIRGINIA
 DEPARTMENT OF PROJECT IMPLEMENTATION
 301 KING ST., RM 3200
 ALEXANDRIA, VA 22314

REVISIONS	DESCRIPTION
DATE	
BY	

CITY PROJECT NO.: 10-41
 DATE OF PLAN ISSUANCE: XX/XX/XX
 CONSULTANT PROJECT ID: 6068730
 DESIGNED BY: BWA DATE: 12/17/21
 DRAWN BY: ST DATE: 12/17/21
 CHECKED BY: CRW DATE: 12/17/21
 APPROVED BY: MBH DATE: 12/17/21


SEAL: BIOENGINEERING DESIGN - EXISTING CONDITIONS

DRAWING

SCALE 1"=30'

SHEET 1 of 2

8:16 PM by Burgess, Emily

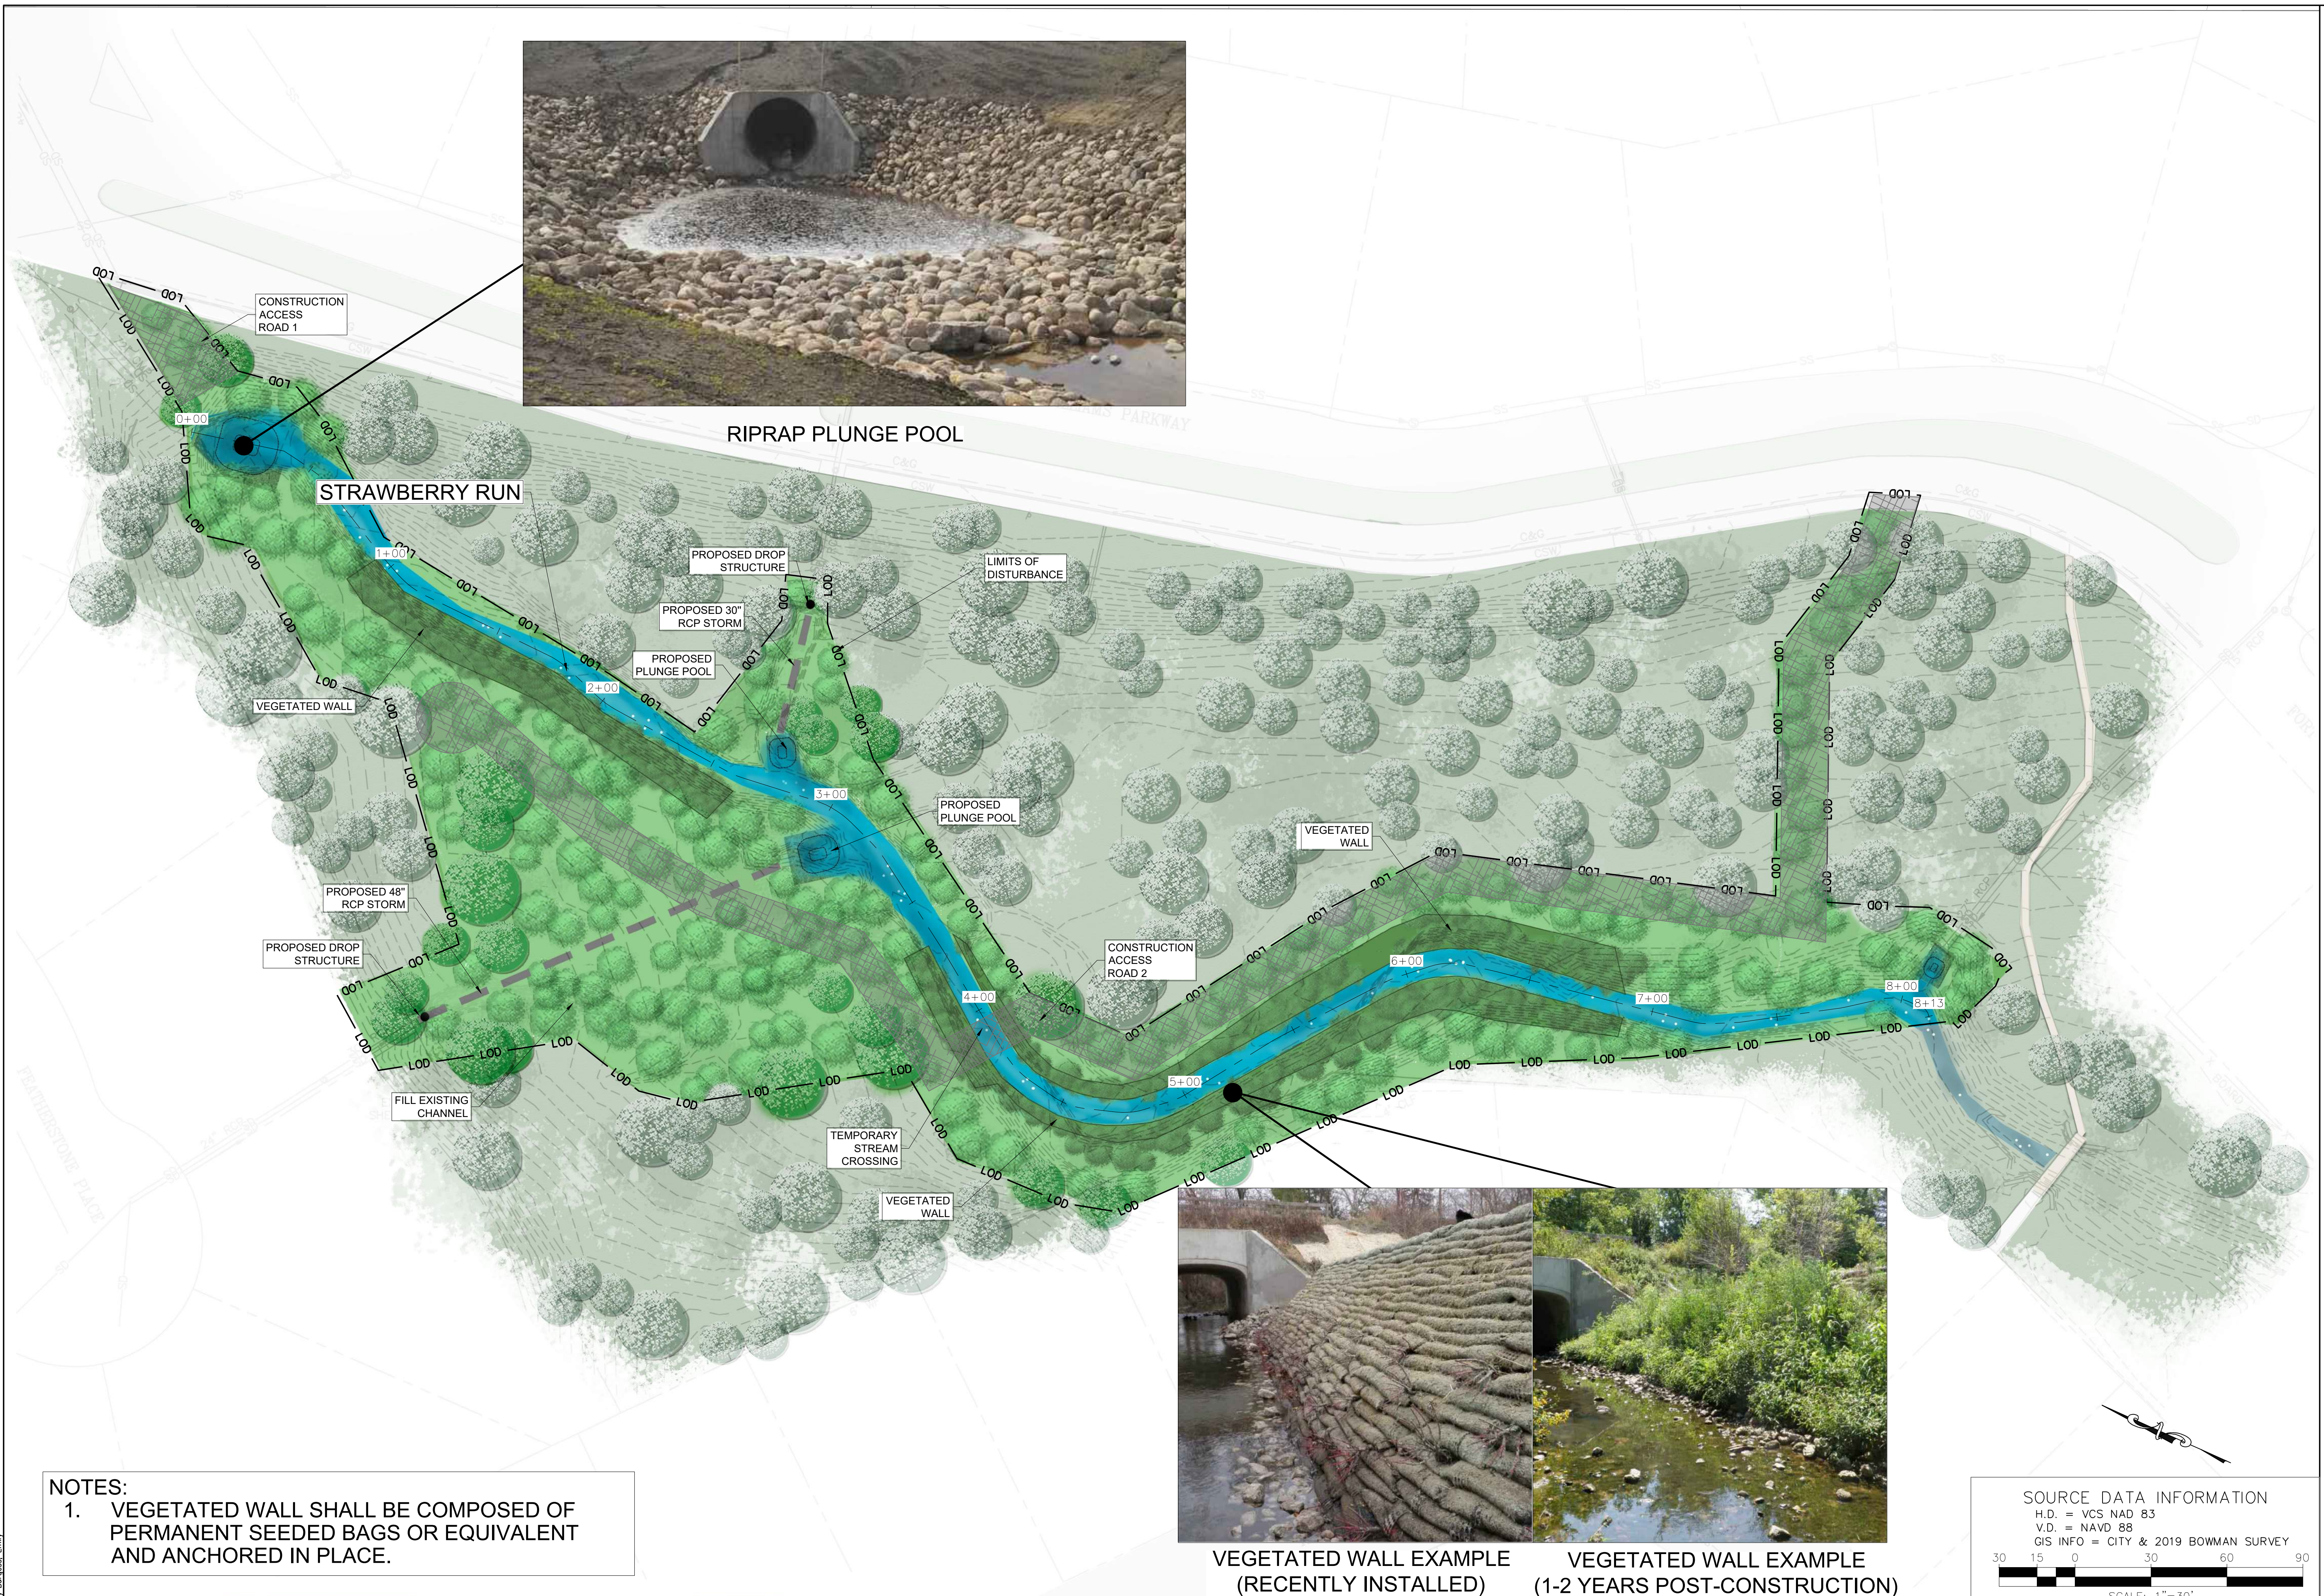

RIPRAP PLUNGE POOL

STRAWBERRY RUN

NOTES:
 1. VEGETATED WALL SHALL BE COMPOSED OF PERMANENT SEEDED BAGS OR EQUIVALENT AND ANCHORED IN PLACE.




VEGETATED WALL EXAMPLE (RECENTLY INSTALLED)



VEGETATED WALL EXAMPLE (1-2 YEARS POST-CONSTRUCTION)

SOURCE DATA INFORMATION
 H.D. = VCS NAD 83
 V.D. = NAVD 88
 GIS INFO = CITY & 2019 BOWMAN SURVEY
 SCALE: 1"=30'

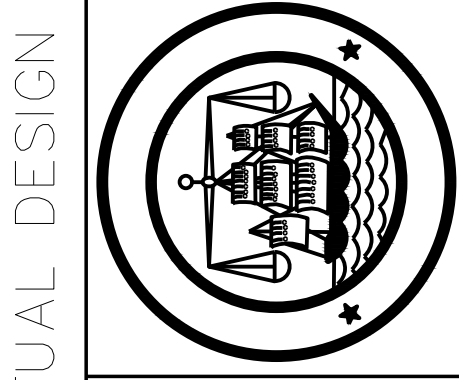

CITY OF ALEXANDRIA, VIRGINIA
 DEPARTMENT OF PROJECT IMPLEMENTATION
 301 KING ST., RM. 3200
 ALEXANDRIA, VA 22314

CONCEPTUAL DESIGN

REVISIONS	DATE	DESCRIPTION

CITY PROJECT NO.:	10-41
DATE OF PLAN ISSUANCE:	XX/XX/XX
CONSULTANT PROJECT ID.:	6068730
DESIGNED BY:	BWA DATE: 12/17/21
DRAWN BY:	ST DATE: 12/17/21
CHECKED BY:	CRW DATE: 12/17/21
APPROVED BY:	MBH DATE: 12/17/21

SEAL: STRAWBERRY RUN INFRASTRUCTURE PROTECTION

BIOENGINEERING DESIGN
 PROPOSED CONDITIONS

DRAWING
 GP-01
 SCALE 1"=30'
 SHEET 2 of 2