


TANEY AVE WEST OF INTERSECTION: 0 PARKING SPOTS LOST

TANEY AVE EAST OF INTERSECTION: 6 PARKING SPOTS LOST

Project: Taney Avenue Traffic Calming: Taney Ave & N Howard St		
Concept		
Designer: Brady Nutt	Scale: N.T.S.	
Date: September 2024		



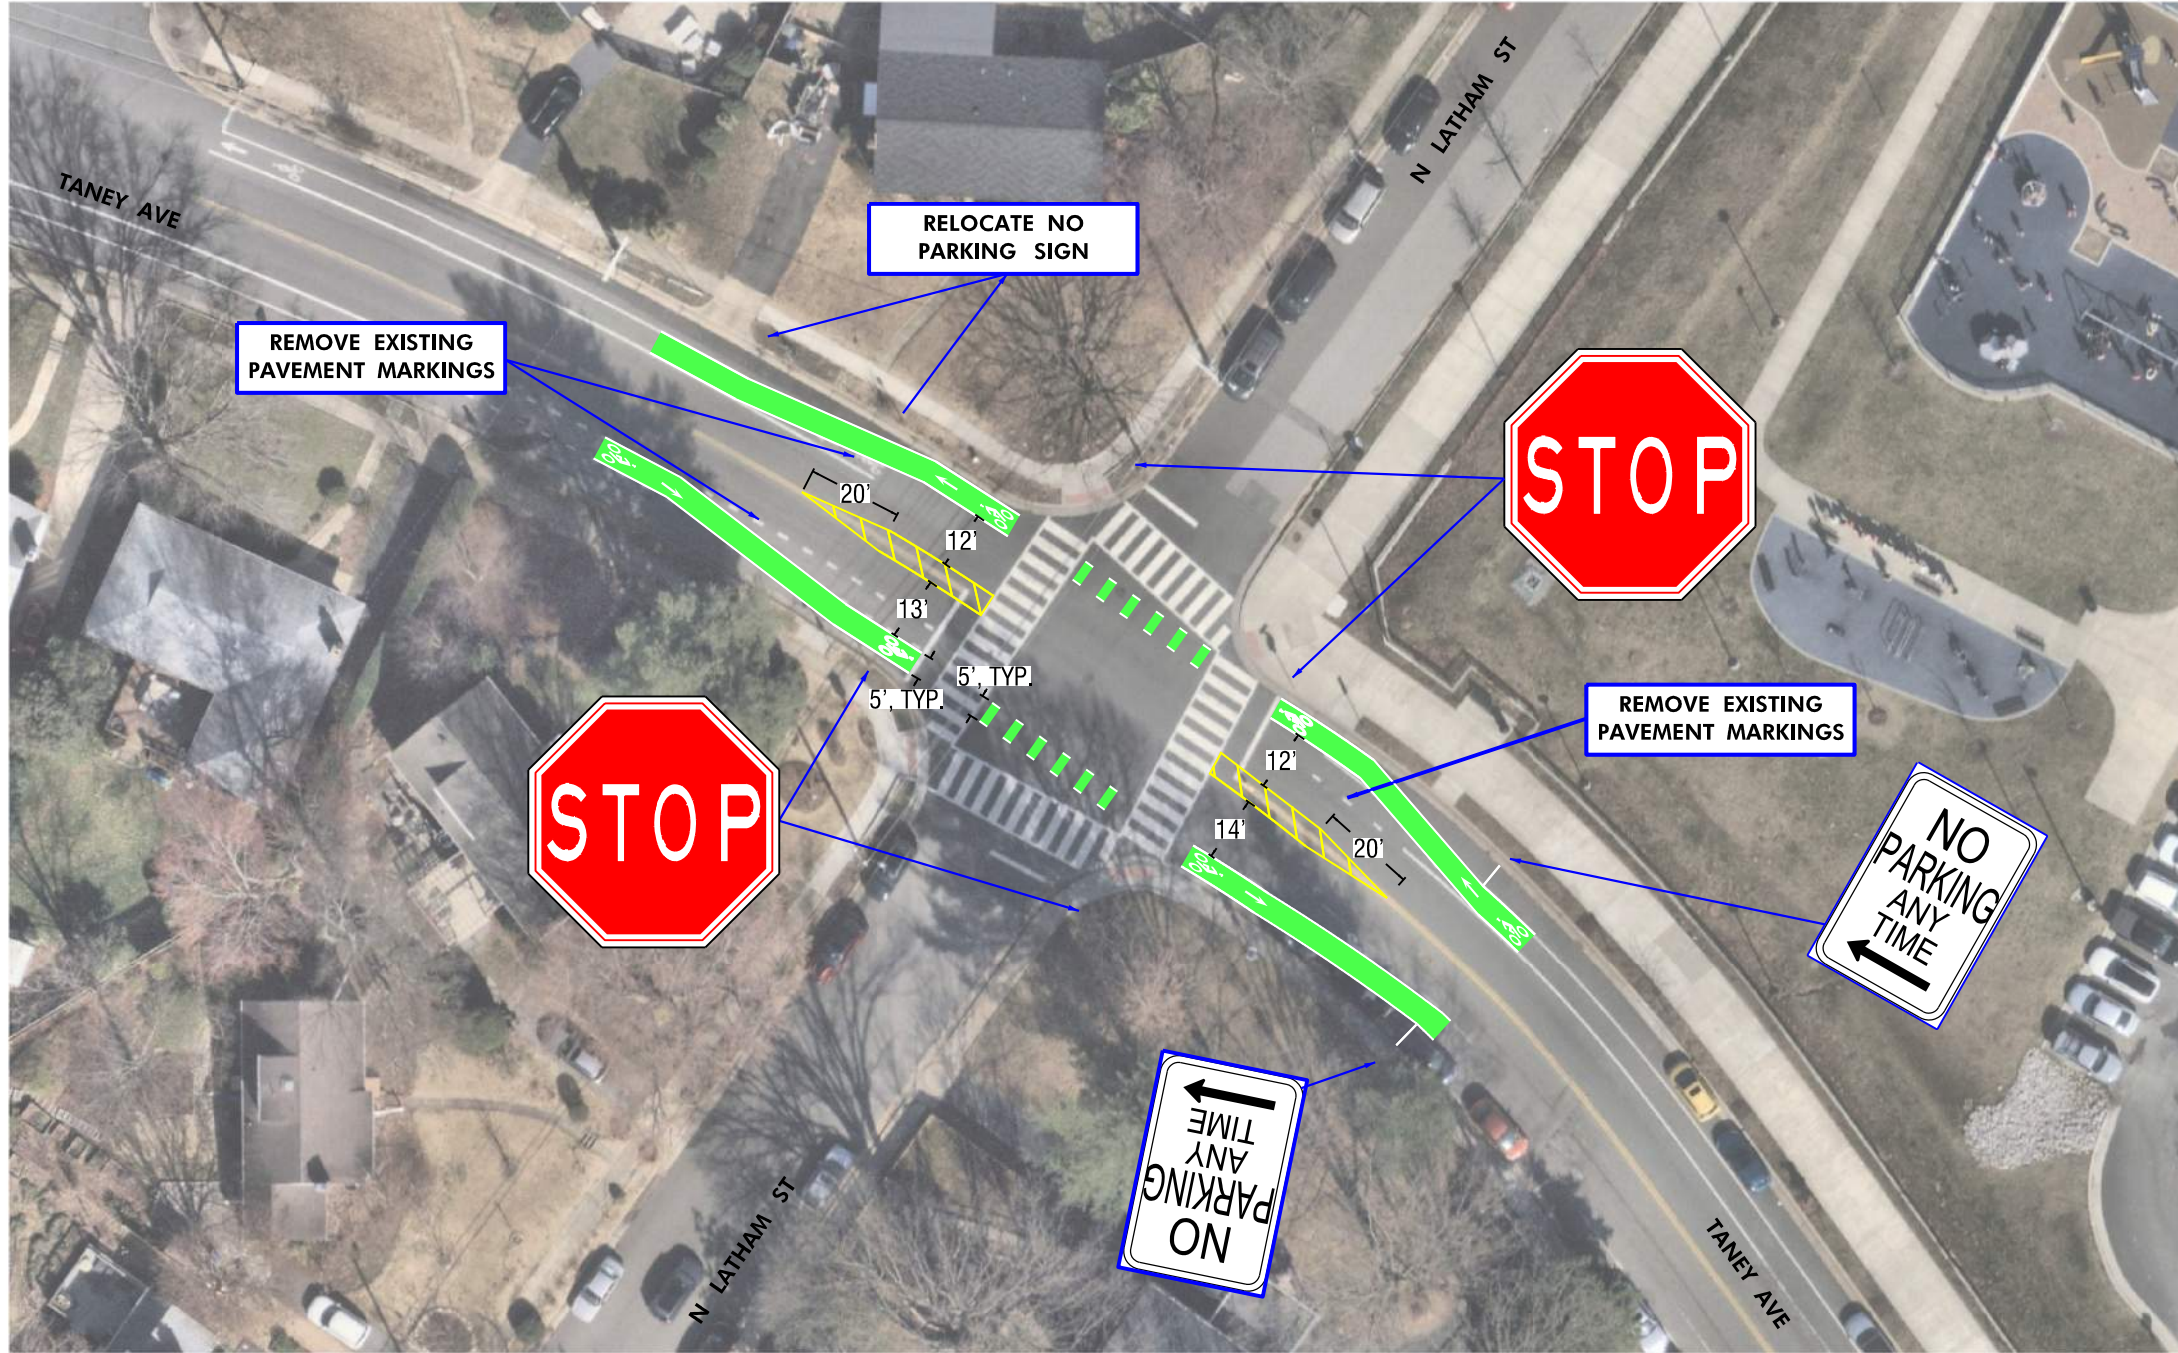


TANEY AVE WEST OF INTERSECTION: 2 PARKING SPOTS LOST

TANEY AVE EAST OF INTERSECTION: 4 PARKING SPOTS LOST

Project: Taney Avenue Traffic Calming: Taney Ave & N Latham St Concept		
Designer: Brady Nutt	Scale: N.T.S.	
Date: September 2024		



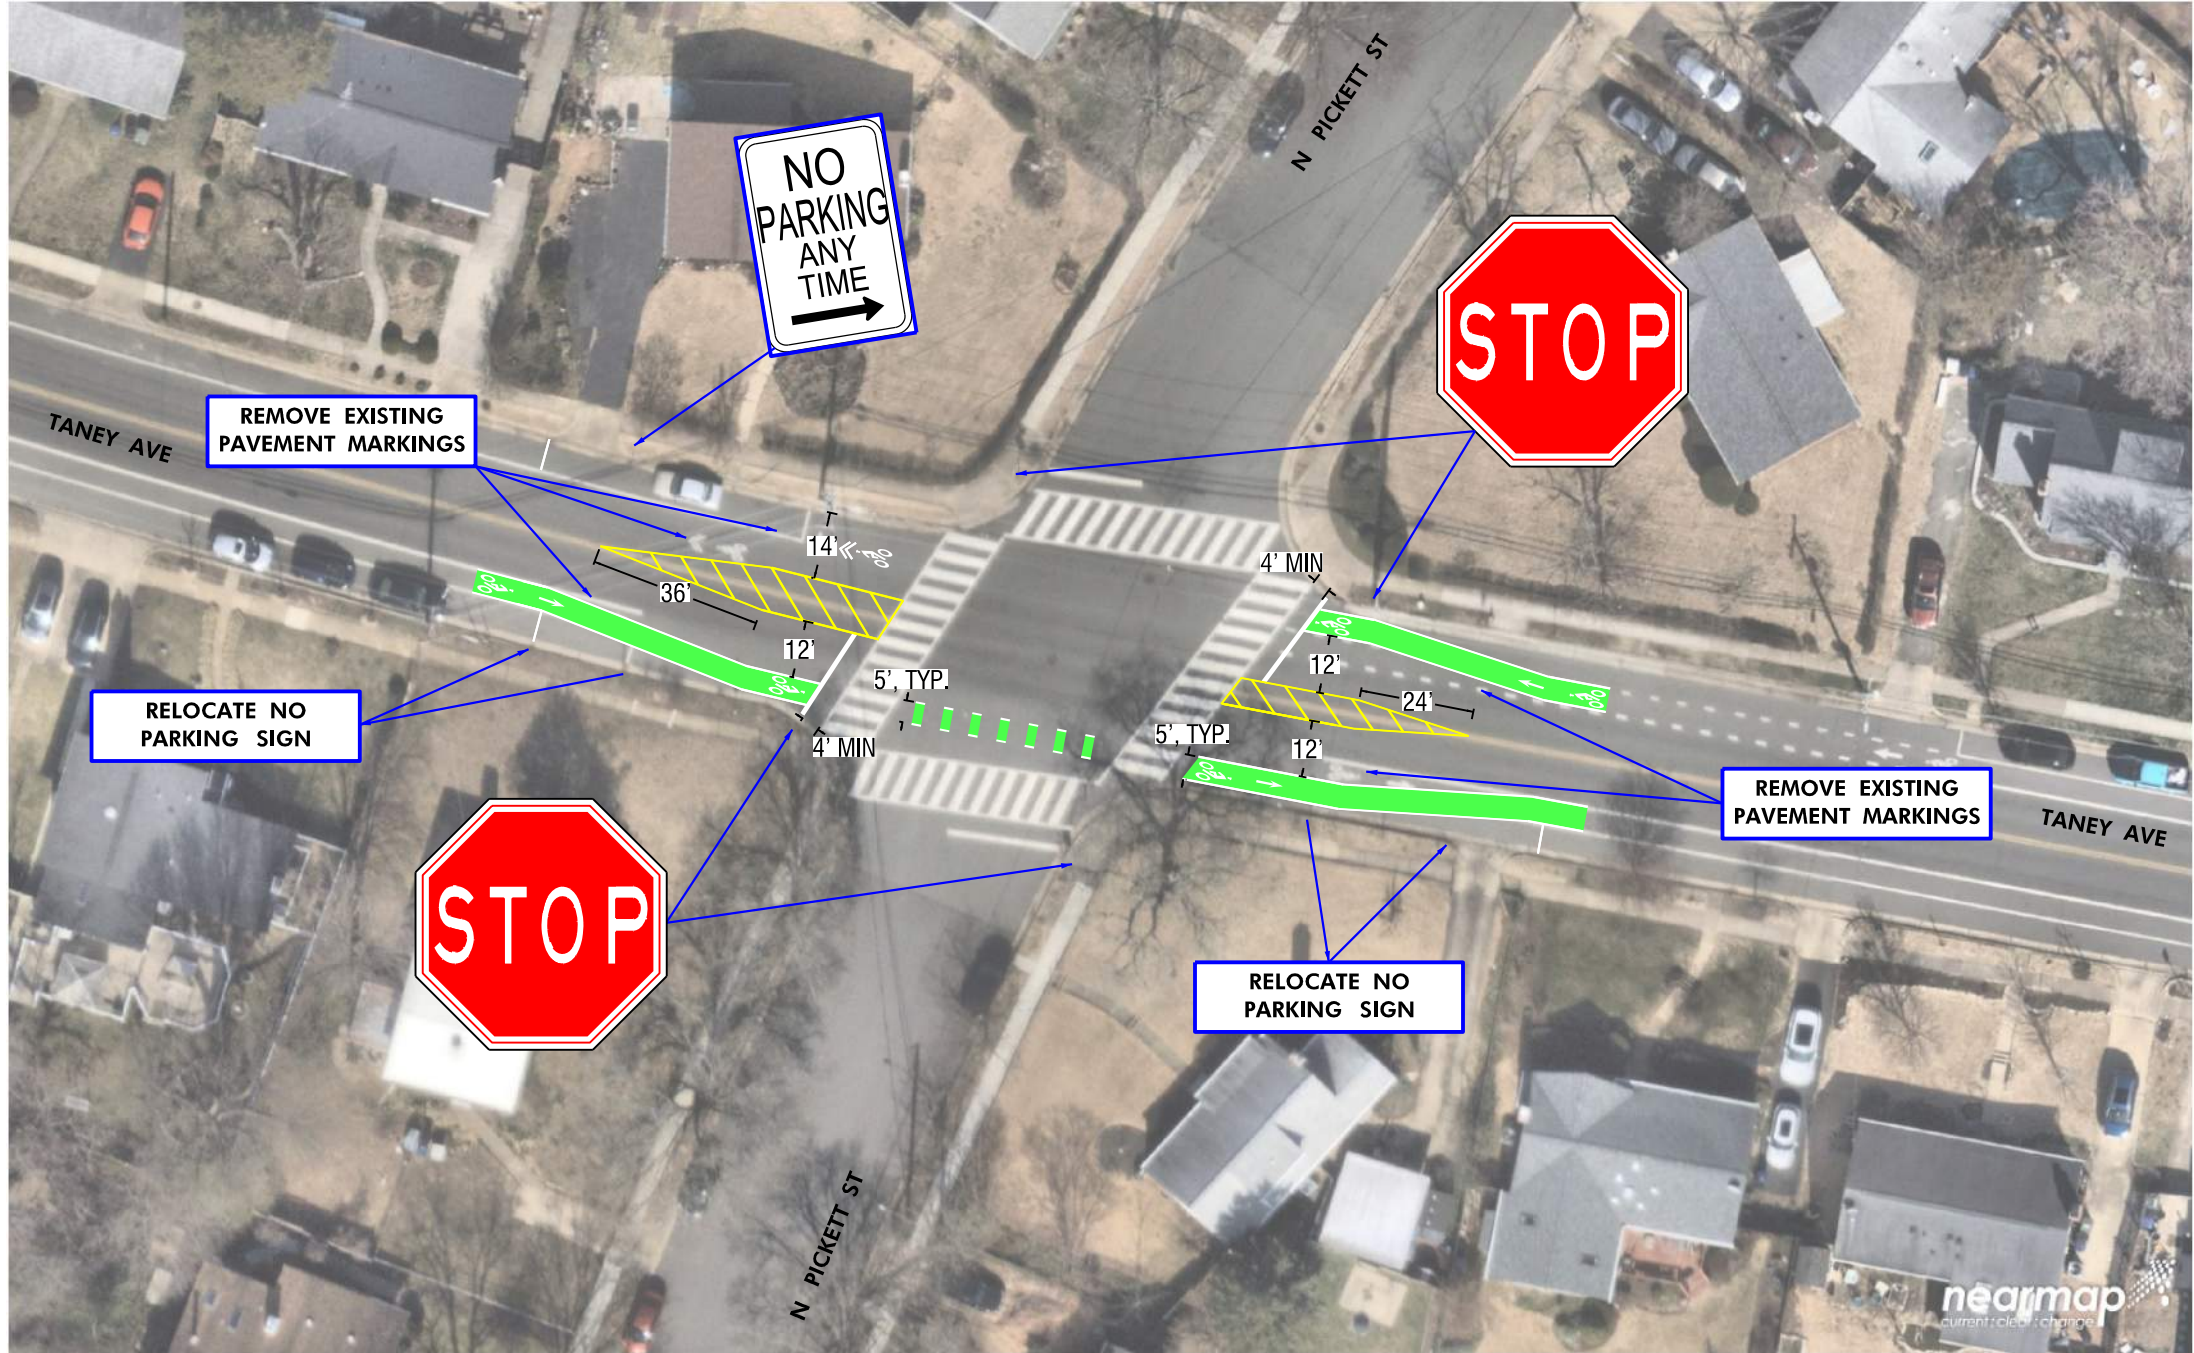


TANEY AVE WEST OF INTERSECTION: 3 PARKING SPOTS LOST

TANEY AVE EAST OF INTERSECTION: 1 PARKING SPOT LOST

Project: Taney Avenue Traffic Calming: Taney Ave & N Pickett St		
Concept		
Designer: Brady Nutt	Scale: N.T.S.	
Date: September 2024		



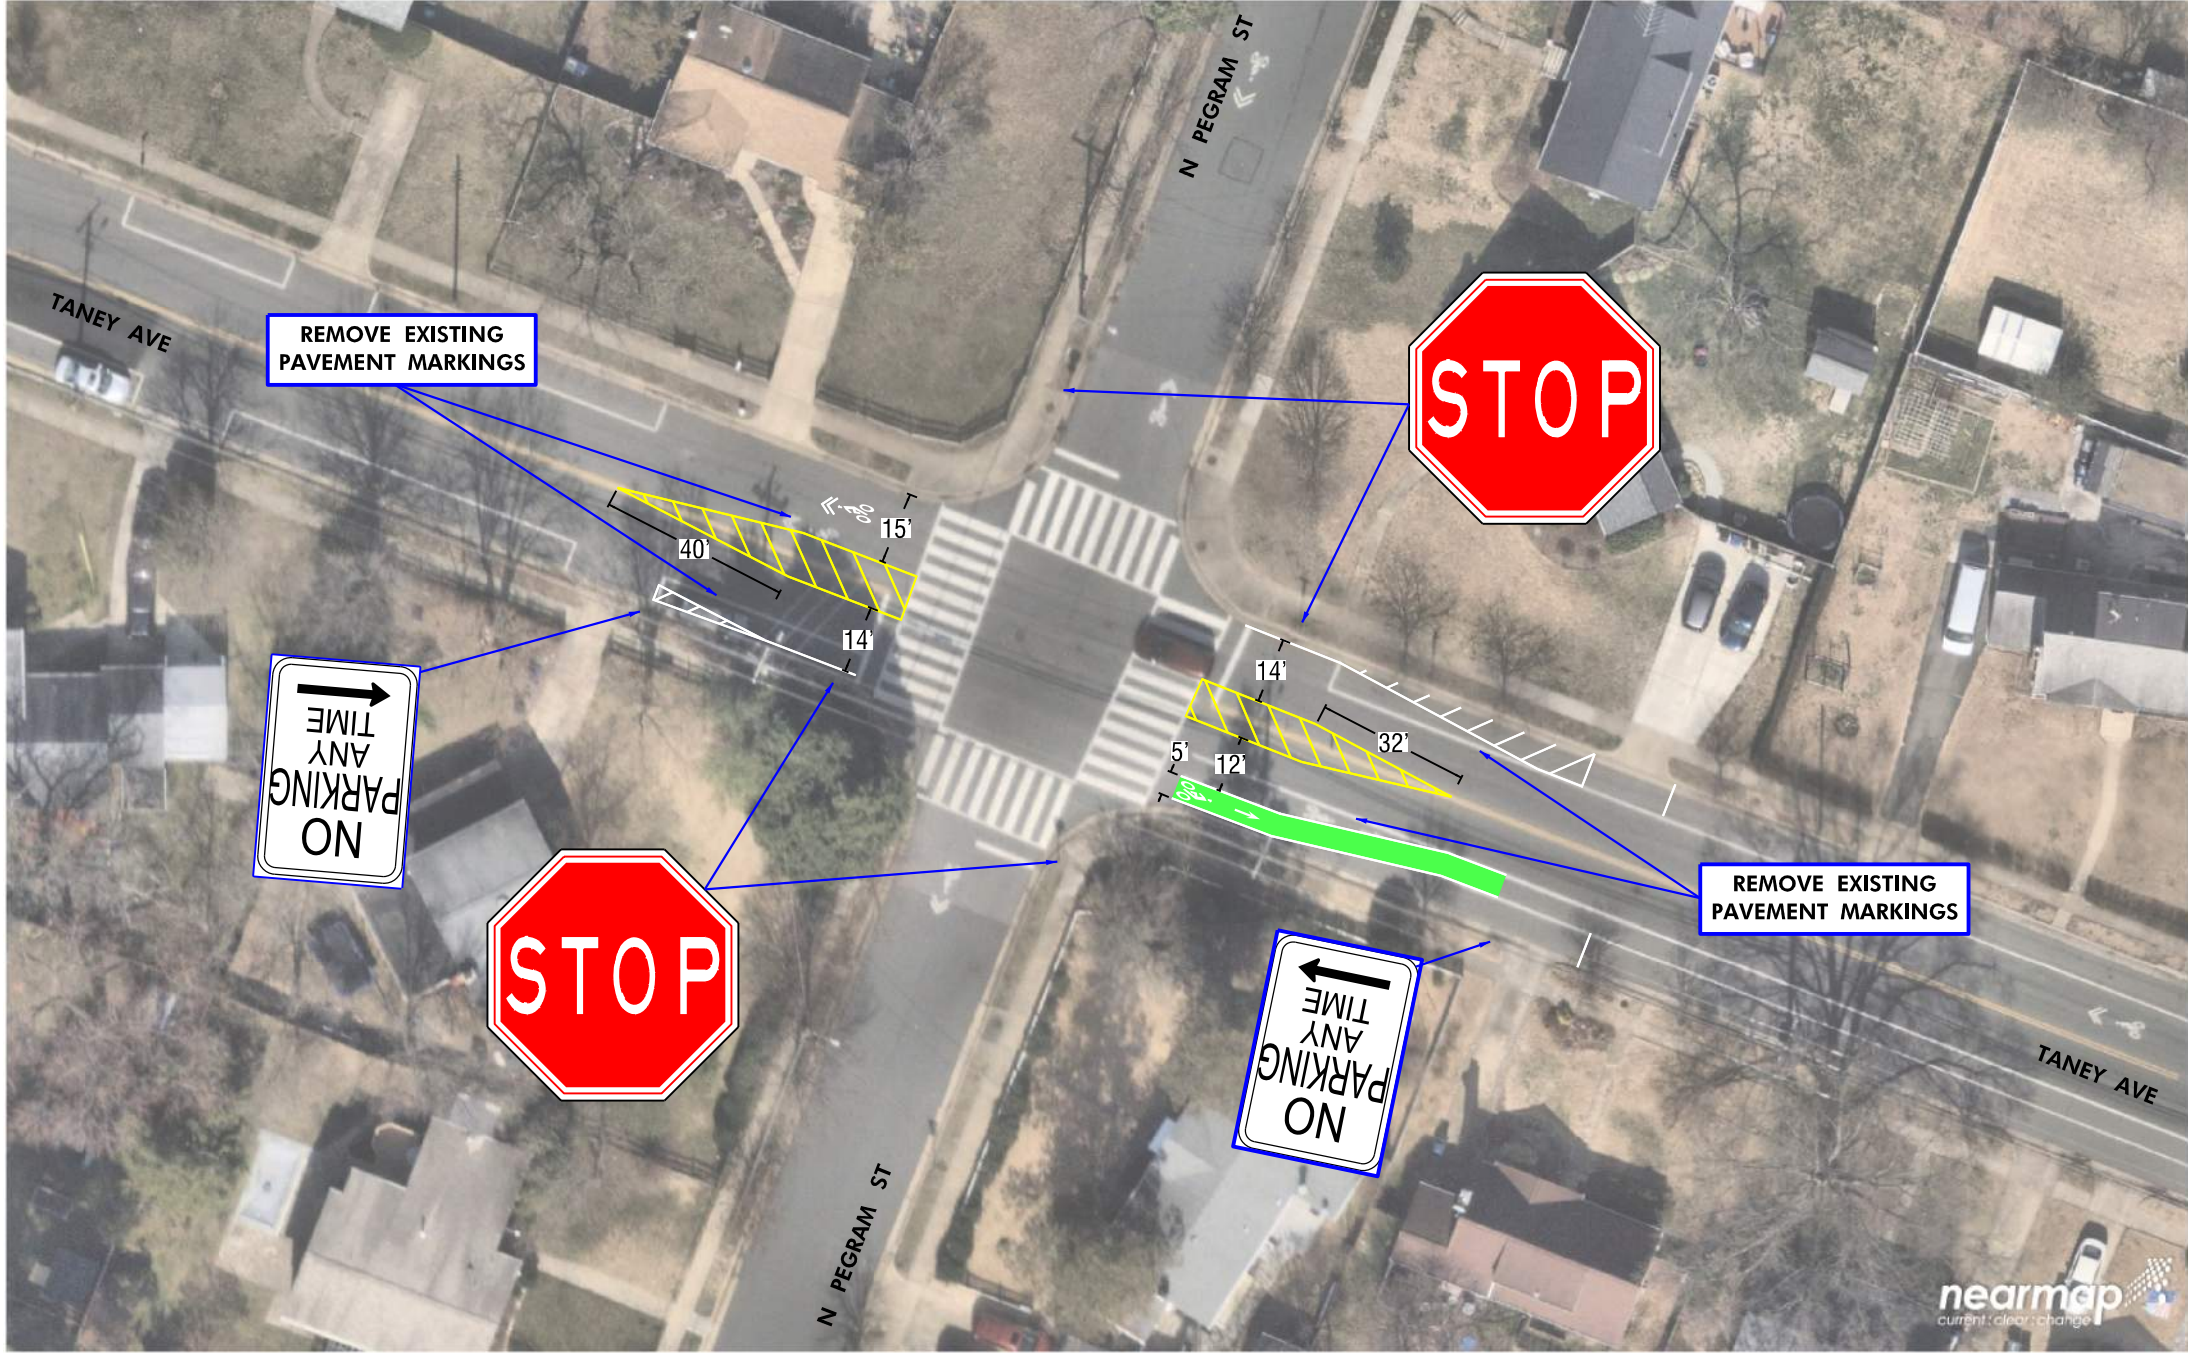

TANEY AVE WEST OF INTERSECTION: 2 PARKING SPOTS LOST

TANEY AVE EAST OF INTERSECTION: 6 PARKING SPOTS LOST

Project: Taney Avenue Traffic Calming: Taney Ave & N Pegram St		
Concept		
Designer: Brady Nutt	Scale: N.T.S.	
Date: September 2024		