
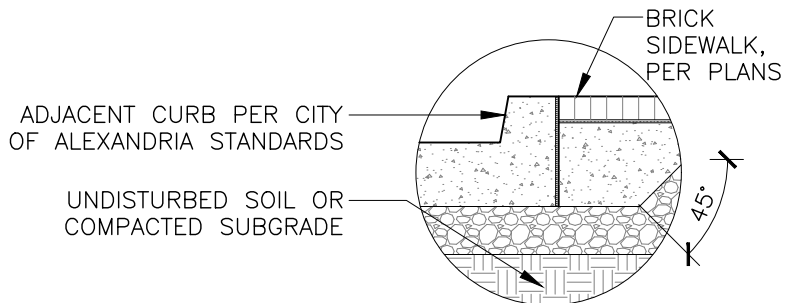


PLAN

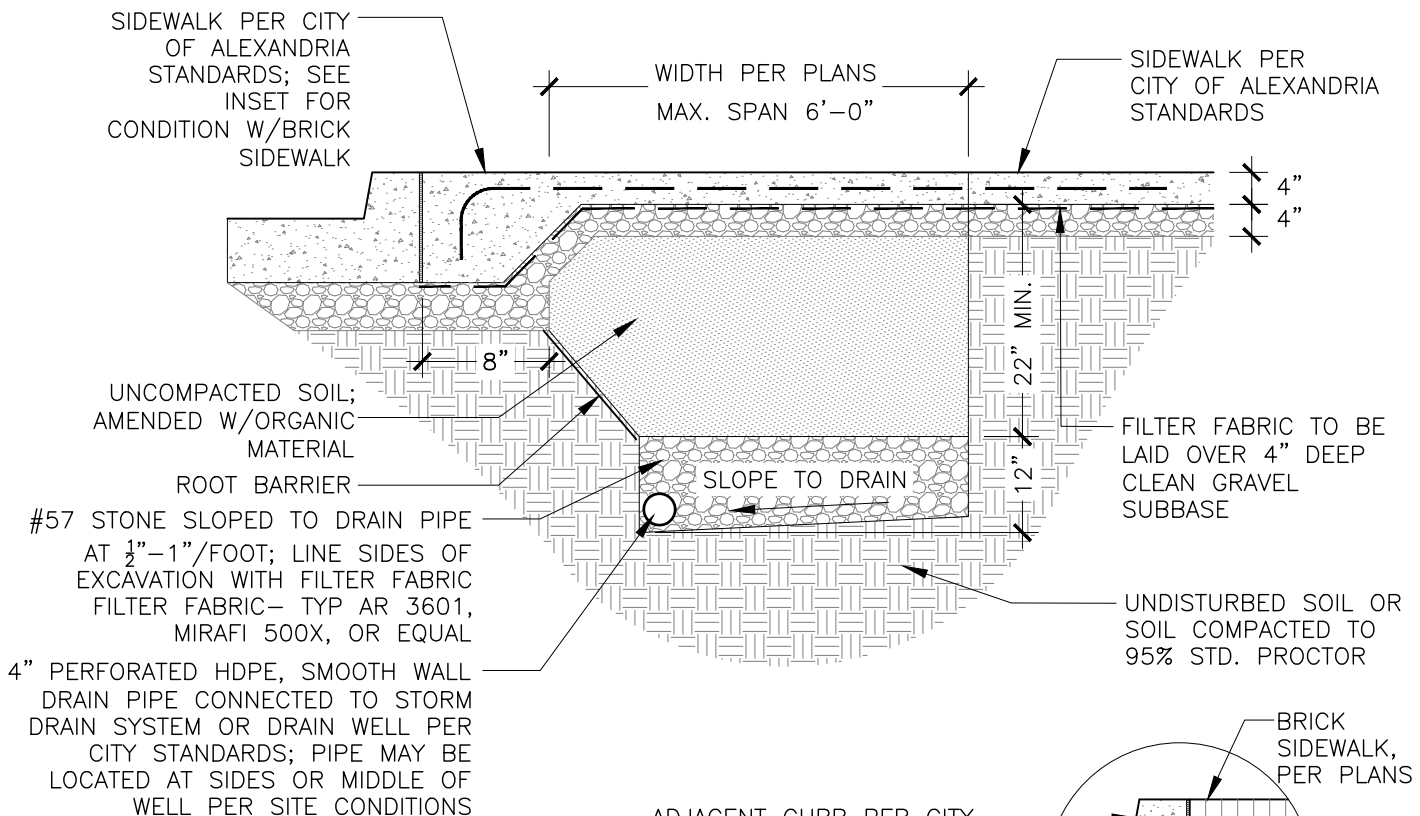

INSET

SECTION

NOTES:

1. #4 @ 12" O.C., IN 6' LENGTHS ACROSS AMENDED SOIL PANEL
2. PROVIDE CONT. BAR SUPPORTS @ 3' ± O.C.
3. 6X6 #2X#2 WWM CONT. WITHIN 4" CONCRETE SLAB


*SIDEWALK SLAB SHALL BE AMENDED AS REQUIRED AND SHOWN ON APPROVED PLANS.

A CONTINUOUS SOIL PANEL
NOT TO SCALE

OF UPDATES: 01 LAST UPDATED: 12/02/2019

CITY OF ALEXANDRIA, VIRGINIA
STANDARD LANDSCAPE DETAILS

CITY OF ALEXANDRIA, VIRGINIA

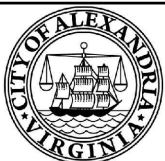

NOTE:
THE INFORMATION SHOWN HEREIN THIS DOCUMENT IS FOR GENERAL GUIDANCE ONLY AND IS NOT INTENDED FOR CONSTRUCTION PURPOSES. ITS USE SHALL NOT RELIEVE THE DESIGN PROFESSIONAL OR CONTRACTOR OF ANY LEGAL RESPONSIBILITY.

Source:
CITY OF ALEXANDRIA

Approved by:
COA

I OF I

CONTINUOUS SOIL PANEL

Date drawn:
01/01/19

LD 007