


**Space Inventory & Assessment Plan**  
**09 - City Hall Annex**  
**405 Cameron Street**  
**Architectural Assessment**  
**First Floor Plan**



DEPARTMENT OF GENERAL SERVICES  
 CITY OF ALEXANDRIA, VIRGINIA

December 2001

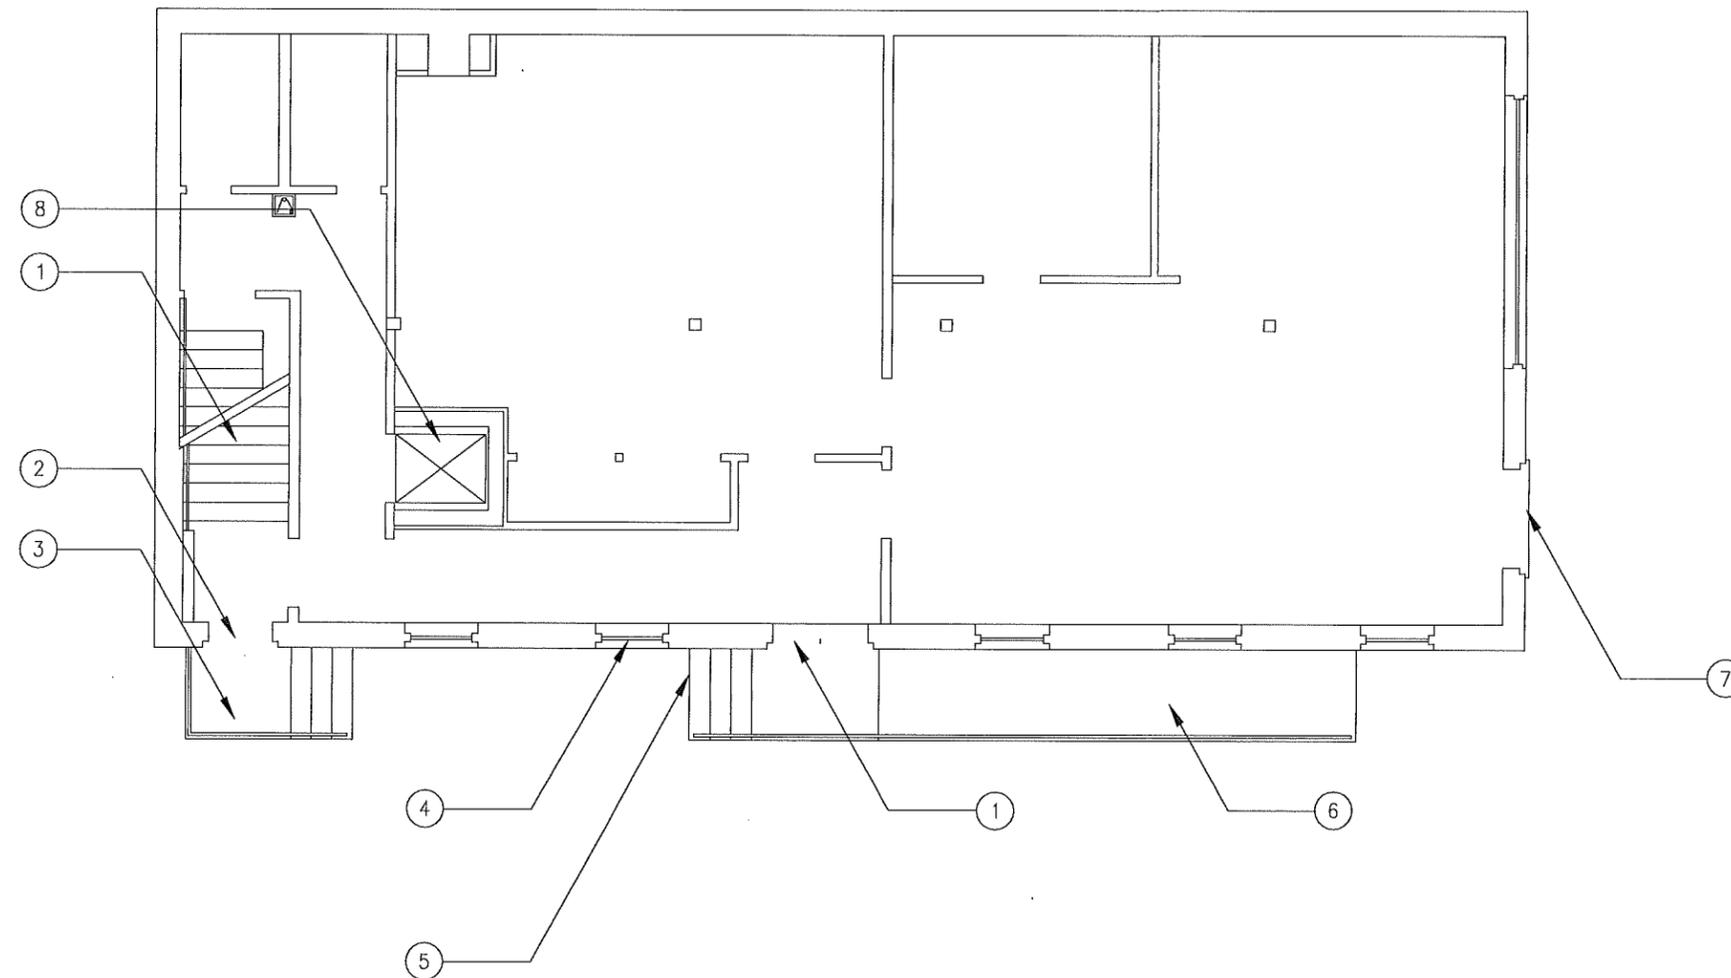

- ① STAIRS ARE NON-ADA COMPLIANT
- ② ENTRY IS NON-ADA COMPLIANT
- ③ EXIST STAIRS ARE NON-ADA COMPLIANT
- ④ WINDOW IS IN POOR CONDITION (TYPICAL)
- ⑤ EXIST STAIRS ARE NON-ADA COMPLIANT
- ⑥ RAMP IS NON-ADA COMPLIANT
- ⑦ ENTRY IS NON-ADA COMPLIANT
- ⑧ ELEVATOR IS NON-ADA COMPLIANT & NON-BOCA COMPLIANT

GENERAL NOTE:  
 ALL DOOR HARDWARE AT THIS LEVEL  
 OF THIS FACILITY IS NON-ADA COMPLIANT.  
 DOORKNOBS ARE UTILIZED IN LIEU OF  
 REQUIRED LATCH SETS.

Figure 2.17



Graphic Scale



**Baker**


Space Inventory & Assessment Plan  
09 - City Hall Annex  
405 Cameron Street  
Architectural Assessment  
Basement Plan



DEPARTMENT OF GENERAL SERVICES  
CITY OF ALEXANDRIA, VIRGINIA

December 2001

- ① STAIRS ARE NON-ADA COMPLIANT & NON-BOCA COMPLIANT.
- ② ELEVATOR IS NON-ADA COMPLIANT & NON-BOCA COMPLIANT.
- ③ CORRIDOR IS NON-ADA COMPLIANT

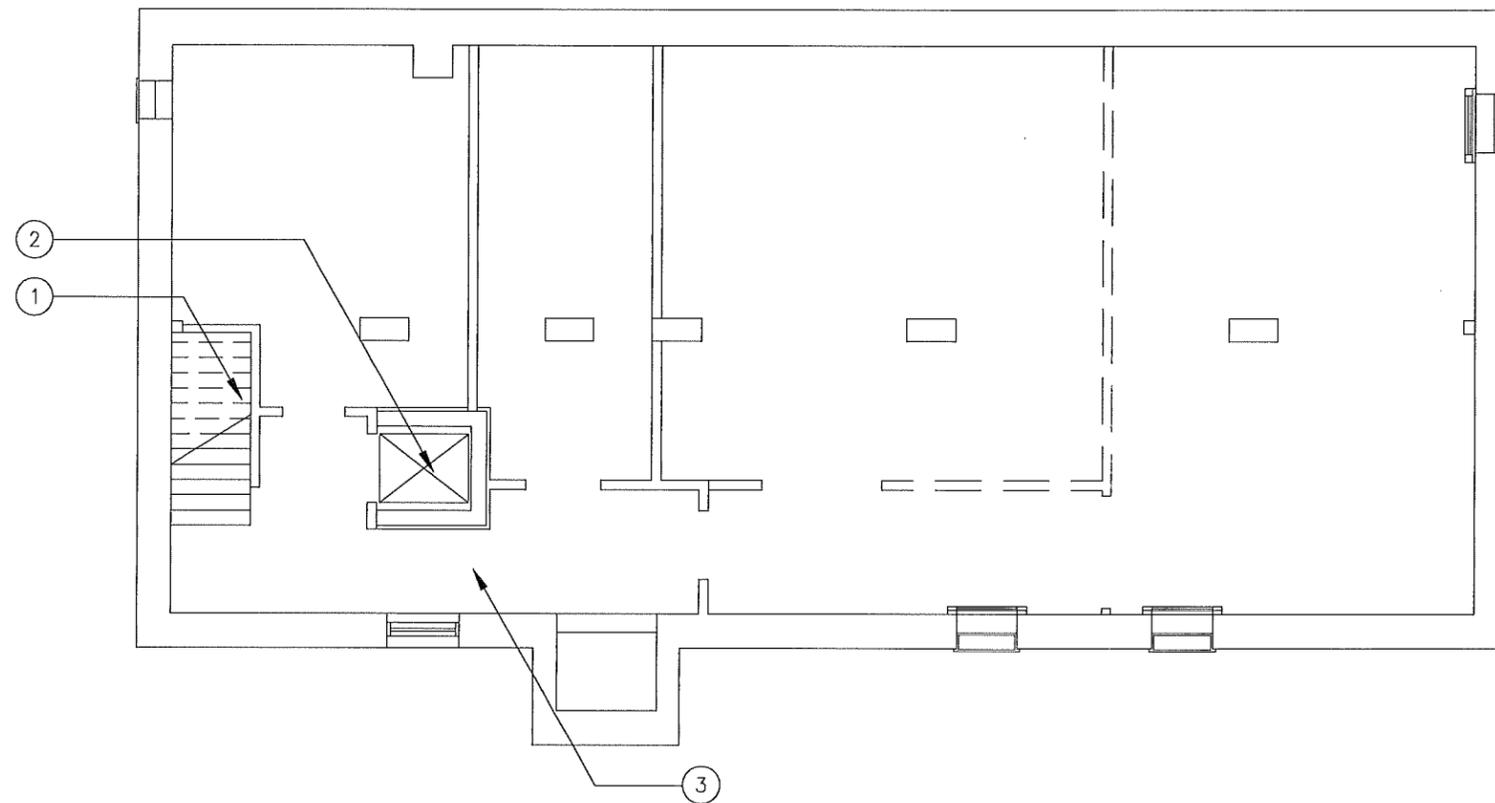


GENERAL NOTE:  
ALL DOOR HARDWARE AT THIS LEVEL  
OF THIS FACILITY IS NON-ADA COMPLIANT.  
DOORKNOBS ARE UTILIZED IN LIEU OF  
REQUIRED LATCH SETS.

Figure 2.20



Graphic Scale

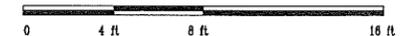


**Baker**

**Space Inventory & Assessment Plan**  
**09 - City Hall Annex**  
**405 Cameron Street**  
**Architectural Assessment**  
**Second Floor Plan**



DEPARTMENT OF GENERAL SERVICES  
 CITY OF ALEXANDRIA, VIRGINIA

December 2001

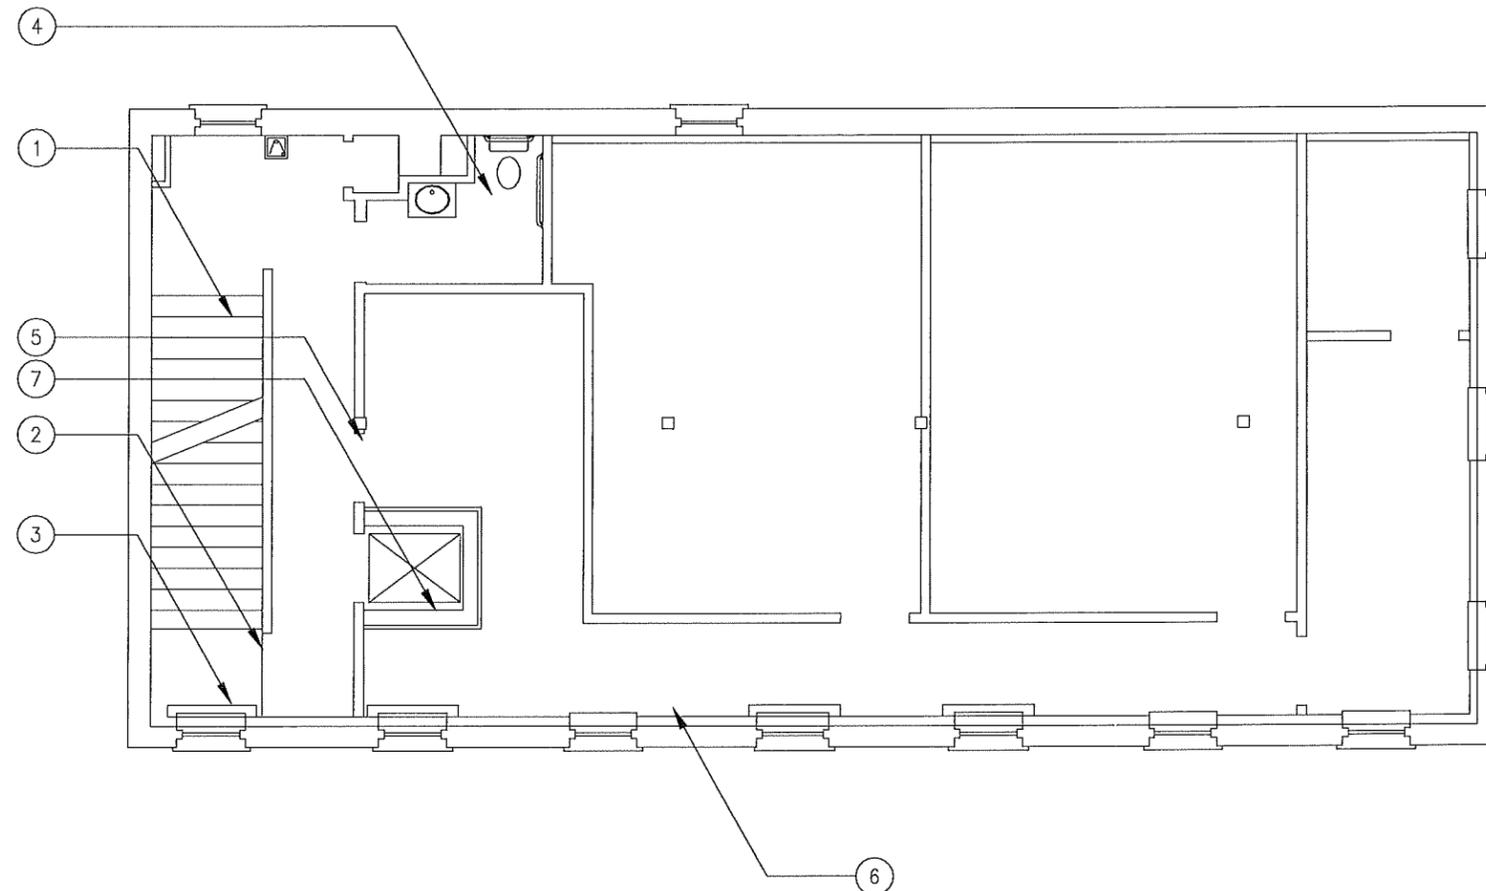


- ① STAIRS ARE NON-ADA COMPLIANT & NON-BOCA COMPLIANT.
- ② CEILING DAMAGE FROM LEAKING HVAC UNIT.
- ③ STAIR LANDING IS NON-ADA COMPLIANT & NON-BOCA COMPLIANT.
- ④ RESTROOM AREA IS NON-ADA COMPLIANT
- ⑤ DOORWAY IS NON-BOCA COMPLIANT
- ⑥ SPRINKLER LAYOUT IS NOT CODE COMPLIANT
- ⑦ ELEVATOR IS NON-ADA COMPLIANT & NON-BOCA COMPLIANT.

GENERAL NOTE:  
 ALL DOOR HARDWARE AT THIS LEVEL  
 OF THIS FACILITY IS NON-ADA COMPLIANT.  
 DOORKNOBS ARE UTILIZED IN LIEU OF  
 REQUIRED LATCH SETS.

Figure 2.18



Graphic Scale

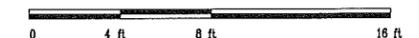


**Space Inventory & Assessment Plan**  
**09 - City Hall Annex**  
**405 Cameron Street**  
**Architectural Assessment**  
**Third Floor Plan**



DEPARTMENT OF GENERAL SERVICES  
 CITY OF ALEXANDRIA, VIRGINIA

December 2001

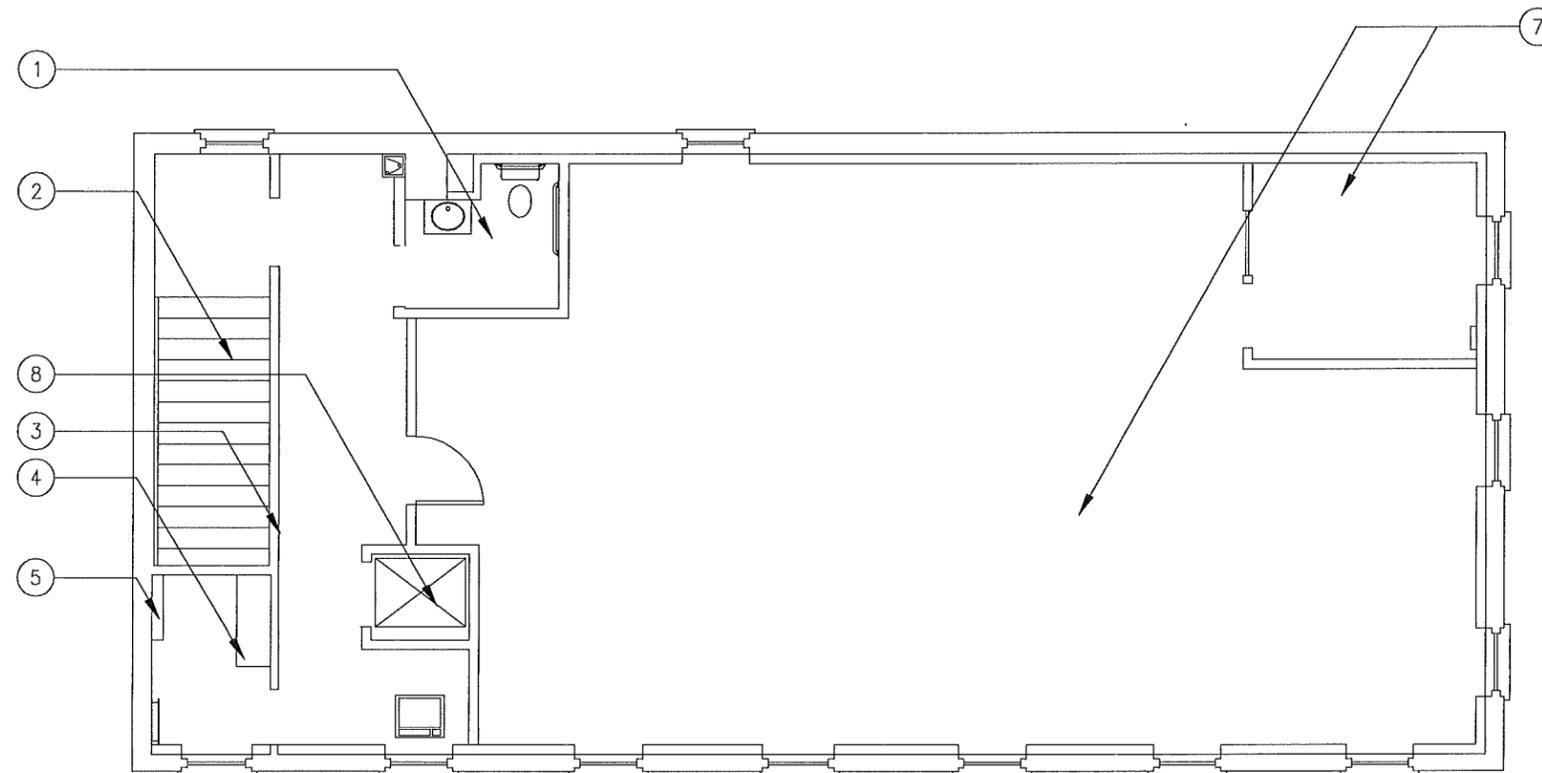

- ① RESTROOM IS NON-ADA COMPLIANT
- ② STAIRS ARE NON-ADA COMPLIANT & NON-BOCA COMPLIANT.
- ③ STAIR ENCLOSURE IS NOT MAINTAINED AT THIS LEVEL. REQUIRED FIRE RATING IS NOT MAINTAINED.
- ④ LEAKING HVAC UNIT
- ⑤ WATER DAMAGE ON WALL
- ⑦ SPRINKLERS ARE NOT CODE COMPLIANT
- ⑧ ELEVATOR IS NON-ADA COMPLIANT

GENERAL NOTE:  
 ALL DOOR HARDWARE AT THIS LEVEL  
 OF THIS FACILITY IS NON-ADA COMPLIANT.  
 DOORKNOBS ARE UTILIZED IN LIEU OF  
 REQUIRED LATCH SETS.

Figure 2.19



Graphic Scale



**Baker**

**Space Inventory & Assessment Plan**  
**09 - City Hall Annex**  
**405 Cameron Street**  
**Space Inventory**  
**First Floor Plan**



DEPARTMENT OF GENERAL SERVICES  
 CITY OF ALEXANDRIA, VIRGINIA

December 2001

LEGEND

- ELDER CRAFTERS OF ALEXANDRIA
- SUPPORT SPACE
- INTERNAL CIRCULATION
- VERTICAL CIRCULATION
- CITY OF ALEXANDRIA SPACE
- LEASED TO THE CITY
- LEASED FROM THE CITY


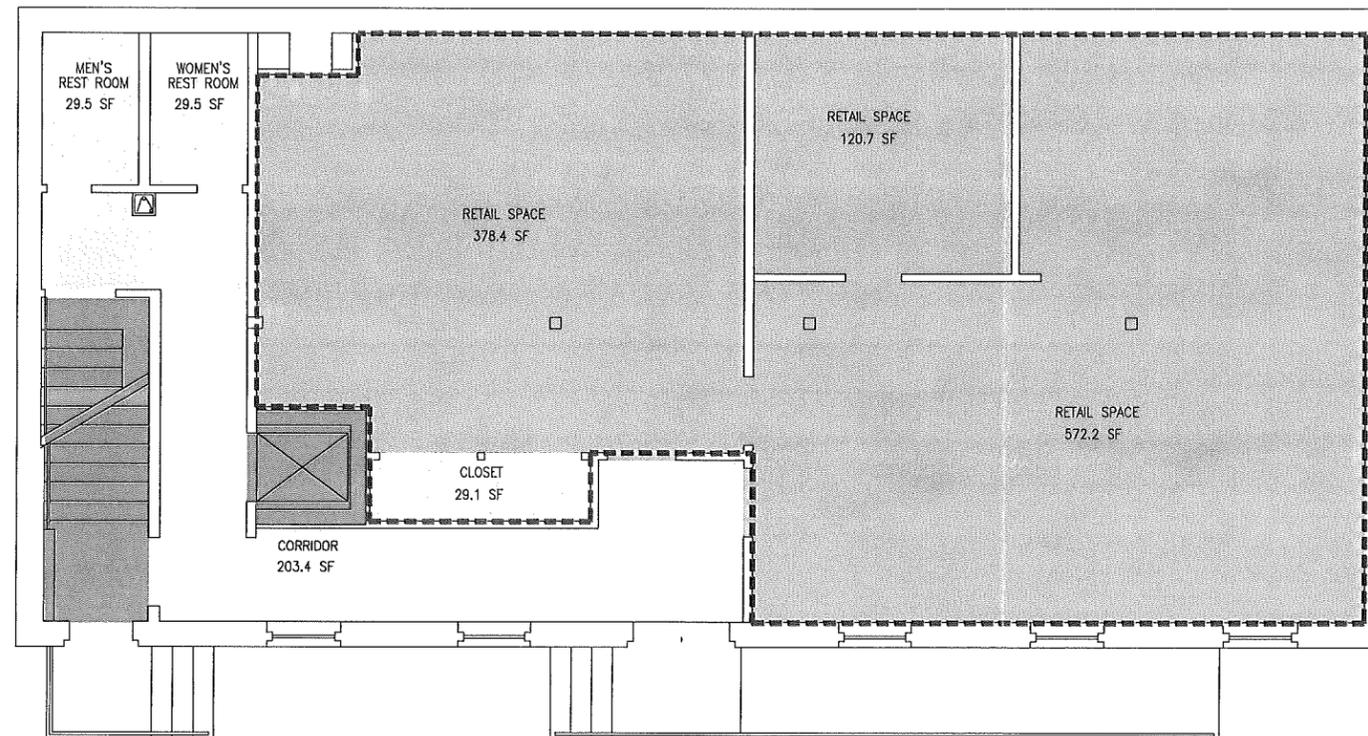


Figure 2.21



Graphic Scale

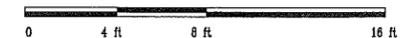

Space Inventory & Assessment Plan  
 09 - City Hall Annex  
 405 Cameron Street  
 Space Inventory  
 Second Floor Plan



DEPARTMENT OF GENERAL SERVICES  
 CITY OF ALEXANDRIA, VIRGINIA

December 2001

LEGEND

- INFORMATION TECHNOLOGY SERVICES
- SUPPORT SPACE
- INTERNAL CIRCULATION
- VERTICAL CIRCULATION
- CITY OF ALEXANDRIA SPACE
- LEASED TO THE CITY
- LEASED FROM THE CITY

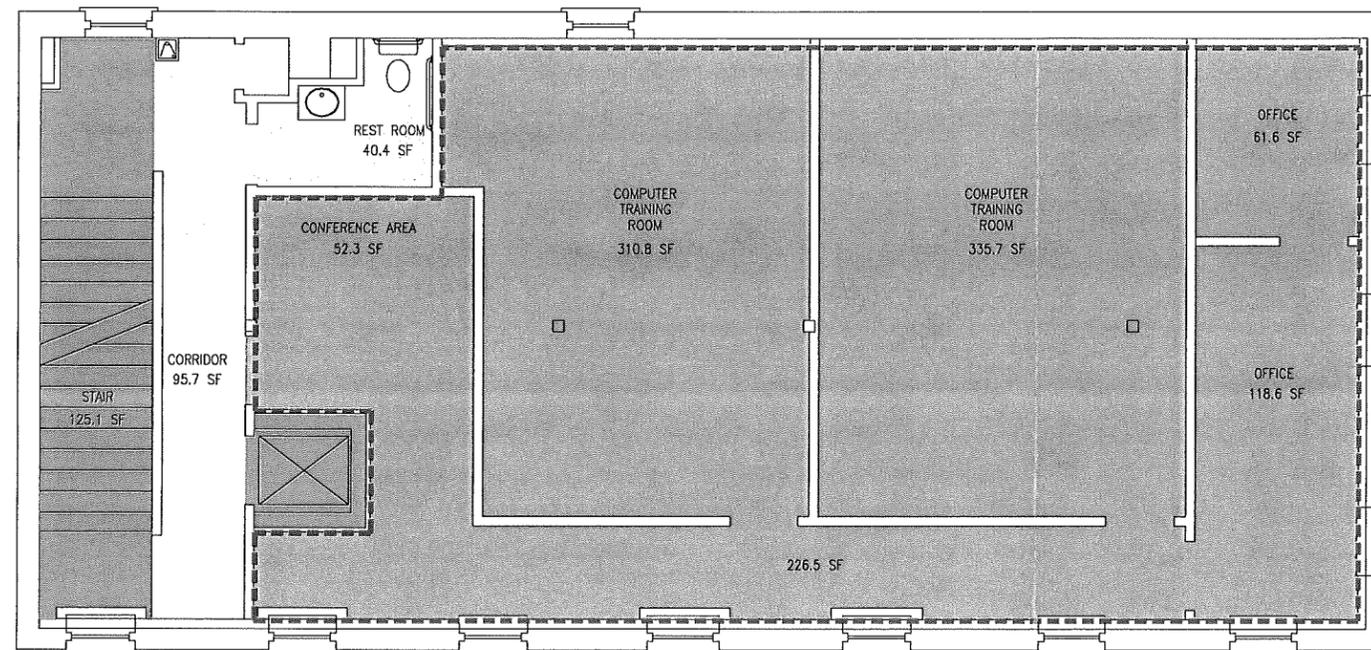


Figure 2.22



Graphic Scale



**Baker**

Space Inventory & Assessment Plan  
 09 - City Hall Annex  
 405 Cameron Street  
 Space Inventory  
 Third Floor Plan



DEPARTMENT OF GENERAL SERVICES  
 CITY OF ALEXANDRIA, VIRGINIA

December 2001

LEGEND

- OFFICE OF HISTORIC ALEXANDRIA
- SUPPORT SPACE
- INTERNAL CIRCULATION
- VERTICAL CIRCULATION
- CITY OF ALEXANDRIA SPACE
- LEASED TO THE CITY
- LEASED FROM THE CITY

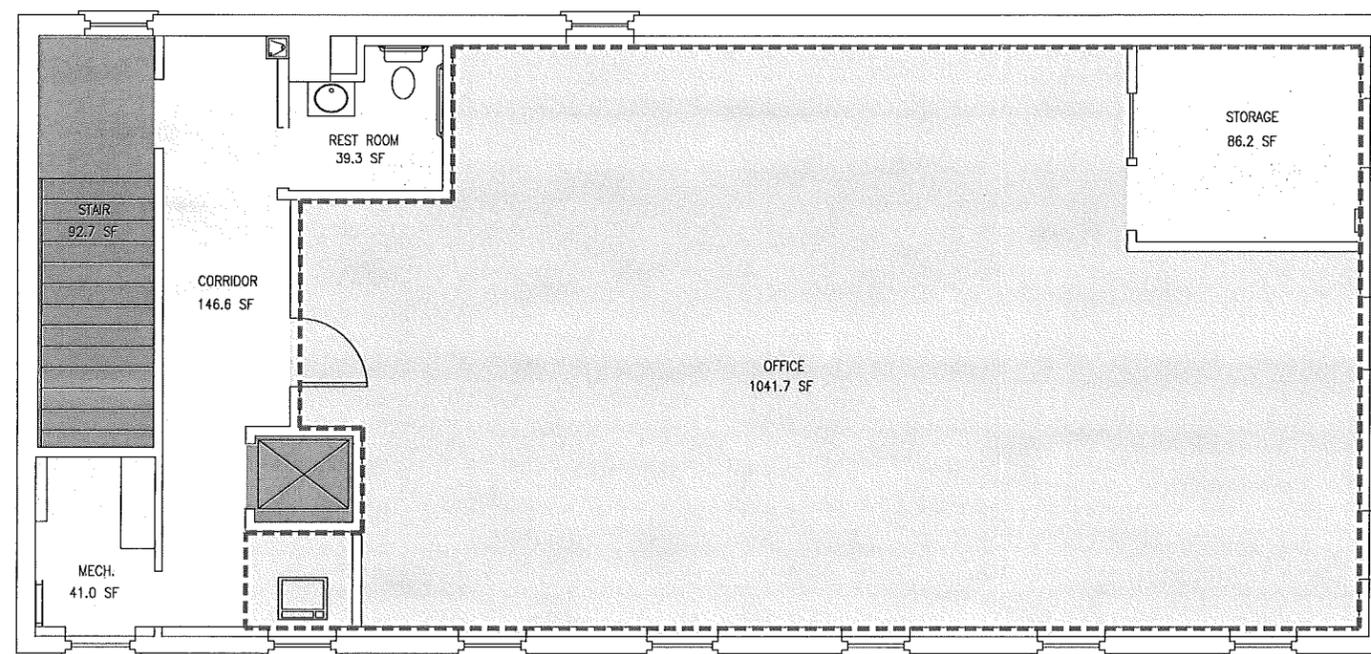


Figure 2.23



Graphic Scale



**Space Inventory & Assessment Plan**  
**09 - City Hall Annex**  
**405 Cameron Street**  
**Space Inventory**  
**Basement Plan**



DEPARTMENT OF GENERAL SERVICES  
 CITY OF ALEXANDRIA, VIRGINIA

December 2001

LEGEND

-  SUPPORT SPACE
-  INTERNAL CIRCULATION
-  VERTICAL CIRCULATION
-  CITY OF ALEXANDRIA SPACE
-  LEASE TO- SPACE
-  LEASED FROM- SPACE

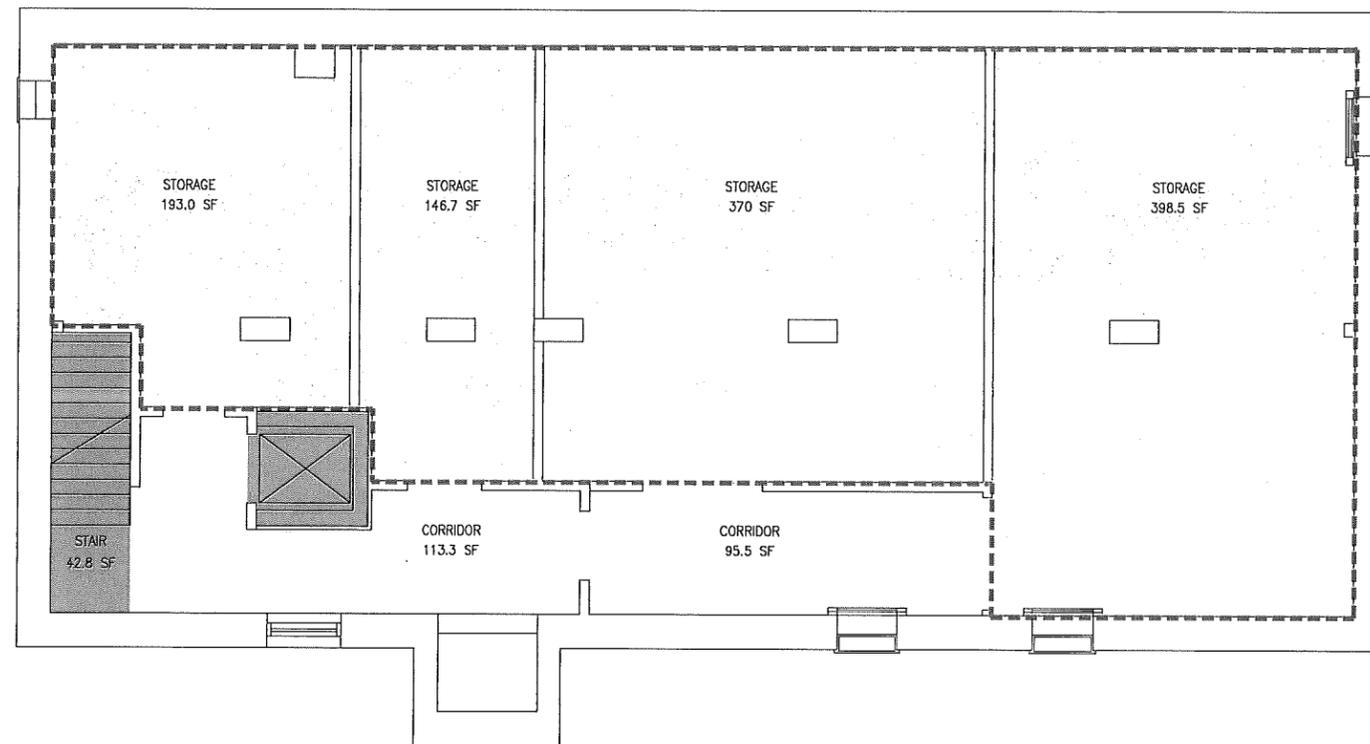


Figure 2.24



Graphic Scale

