


PROPOSED TYPICAL STREAM SECTION (LOOKING DOWNSTREAM)
NOT TO SCALE

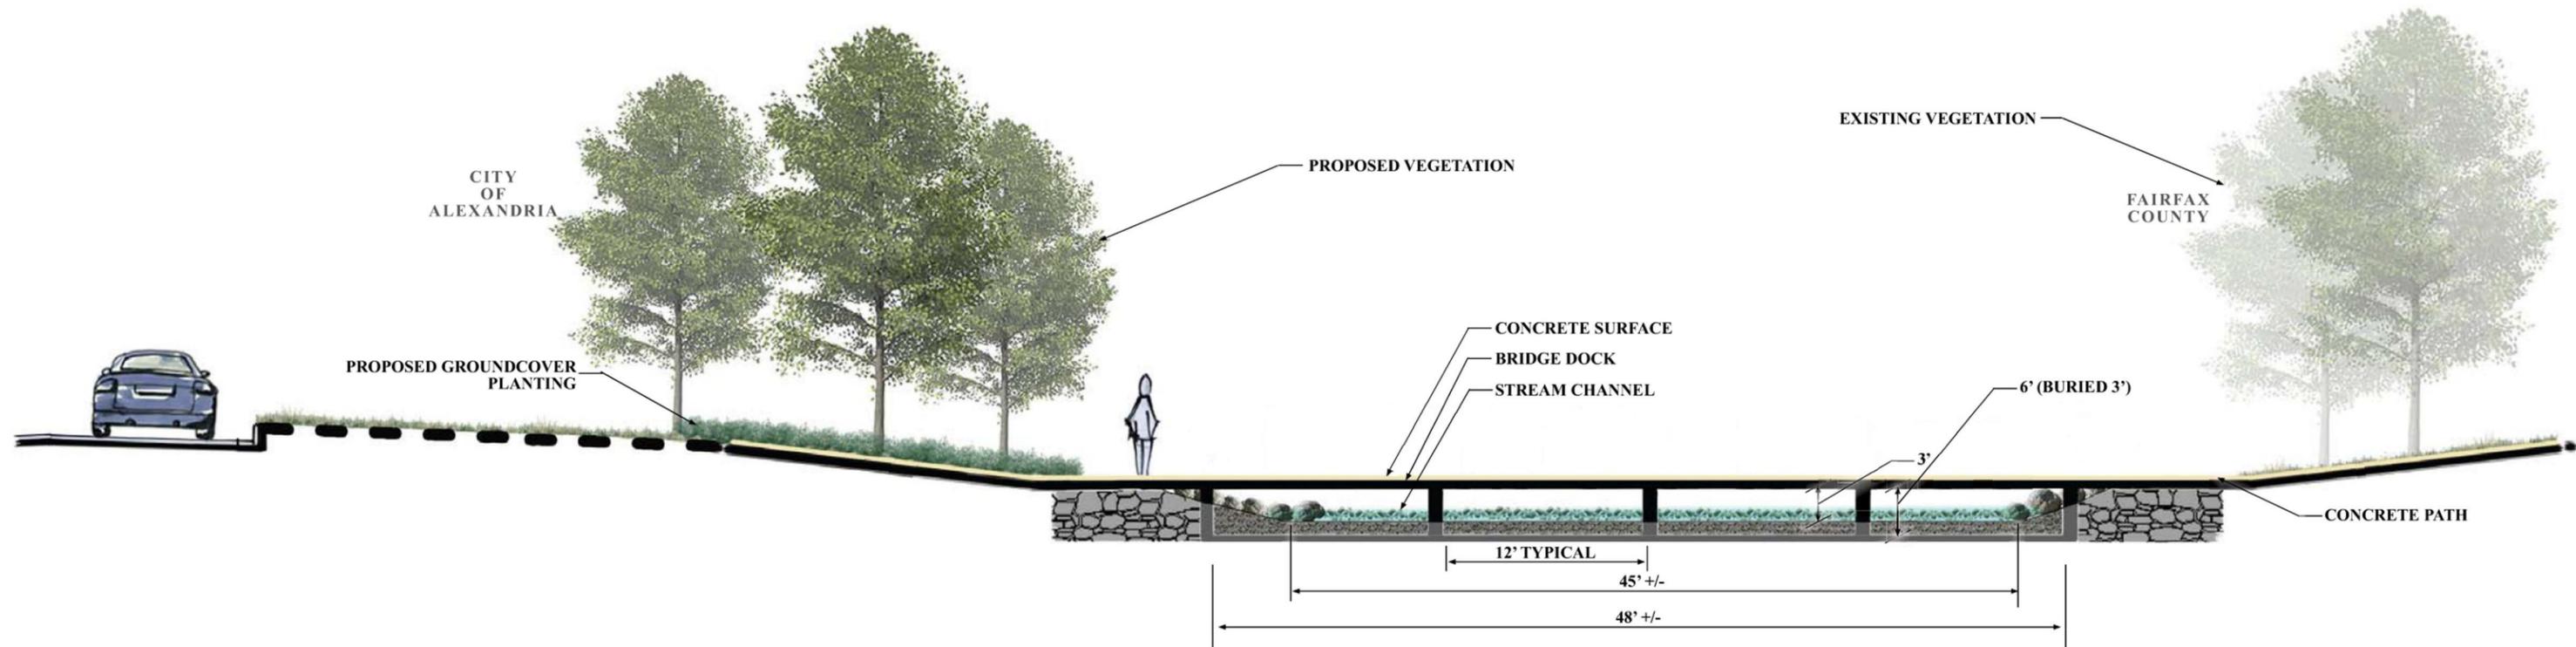

TYPICAL LOW-PROFILE BRIDGE CROSSING SECTION (LOOKING DOWNSTREAM)
NOT TO SCALE

HOLMES RUN - CITY OF ALEXANDRIA, VA
STREAM RESTORATION—LOW-PROFILE CROSSING