

# CITY OF ALEXANDRIA VIRGINIA

DIVISION OF TRANSPORTATION PLANING  
DEPARTMENT OF TRANSPORTATION & ENVIRONMENTAL SERVICES

301 KING STREET  
ROOM 4100  
ALEXANDRIA, VA 22314


TEL. 703.746.4025  
FAX 703.519.3356  
WWW.ALEXANDRIA.GOV

## PLANS FOR:

APRIL 08, 2016 - 100% SUBMITTAL

**BICYCLE AND PEDESTRIAN IMPROVEMENT PLAN  
E. GLEBE ROAD (RUSSELL ROAD TO ROUTE 1)**

PROJECT LOCATION

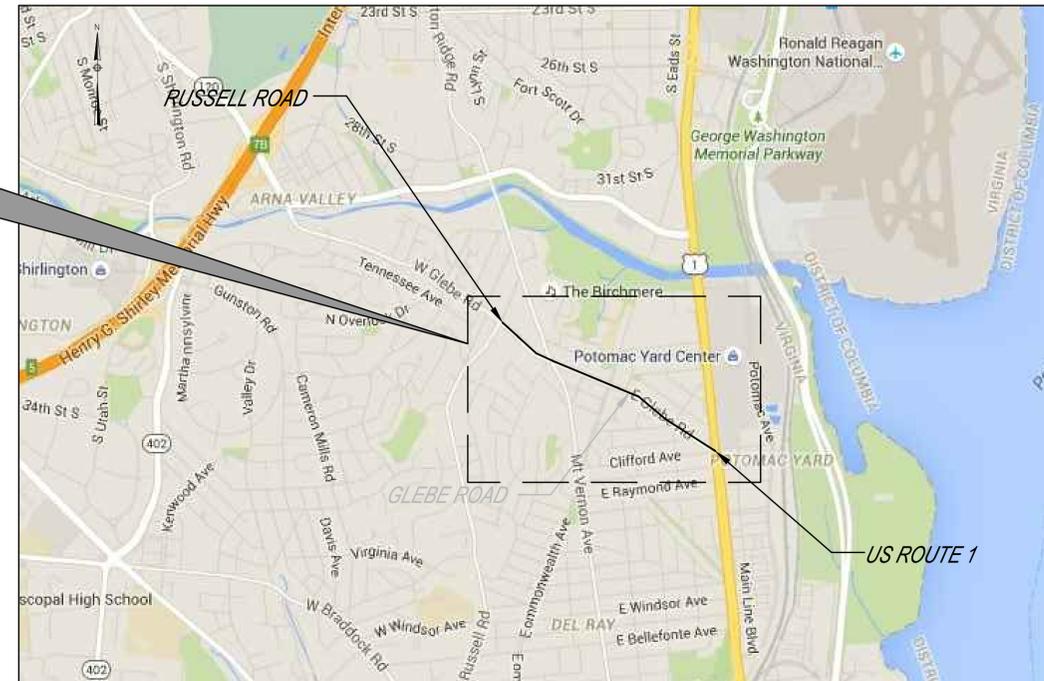

SHEET INDEX		
SHEET NUMBER	DRAWING NUMBER	SHEET NAME
C-1	1	COVER SHEET
G-1	2	GENERAL NOTES
D-1	3	DETAILS -1
D-2	4	DETAILS -2
SS-1	5	SIGN SCHEDULE -1
SS-2	6	SIGN SCHEDULE -2
SS-3	7	SIGN SCHEDULE -3
SS-4	8	SIGN SCHEDULE -4
SH-1	9	E. GLEBE RD. - 1
SH-2	10	E. GLEBE RD. - 2
SH-3	11	E. GLEBE RD. - 3
SH-4	12	E. GLEBE RD. - 4
SH-5	13	E. GLEBE RD. - 5
SH-6	14	E. GLEBE RD. - 6
SH-7	15	E. GLEBE RD. - 7
SH-8	16	E. GLEBE RD. - 8
SH-9	17	E. GLEBE RD. - 9

## LOCATION MAP

1"=2000'

DEPARTMENT OF TRANSPORTATION & ENVIRONMENTAL SVCS.

APPROVED

X \_\_\_\_\_ DATE: \_\_\_\_\_

DIRECTOR

RECOMMENDED FOR APPROVAL

X \_\_\_\_\_ DATE: \_\_\_\_\_

DEPUTY DIRECTOR OF OPERATIONS

RECOMMENDED FOR APPROVAL

X \_\_\_\_\_ DATE: \_\_\_\_\_

DEPUTY DIRECTOR OF INFRASTRUCTURE & ENVIRONMENT

RECOMMENDED FOR APPROVAL

X \_\_\_\_\_ DATE: \_\_\_\_\_

DEPUTY DIRECTOR OF TRANSPORTATION

No.	REVISIONS	DATE	BY
1	Revision 01 Signed on 05/18/2016	05/10/2016	JEL

**STV Incorporated**  
2722 Merivale Drive, Suite 500, Fairfax, VA 22031 (703) 833-2222



TASK ORDER NO. 4016890  
DATE 04/08/16  
SCALE: N.T.S.  
DESIGNED BY: JEL  
DRAWN BY: JPM  
CHECKED BY: JEL

BICYCLE AND PEDESTRIAN  
IMPROVEMENT PLAN  
E. GLEBE ROAD  
COVER SHEET

BICYCLE AND PEDESTRIAN  
IMPROVEMENT PROJECT  
100% PLANS  
CITY OF ALEXANDRIA  
VIRGINIA


SHEET NUMBER  
C-1






**BIKE LANE MARKING SYMBOL DETAILS:**

N.T.S

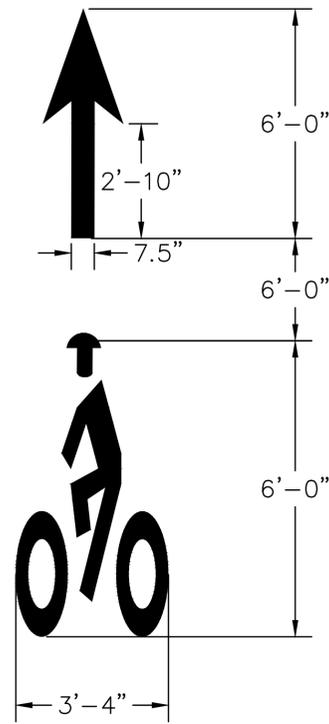

**SHARED LANE BIKE MARKING SYMBOL:**




N.T.S

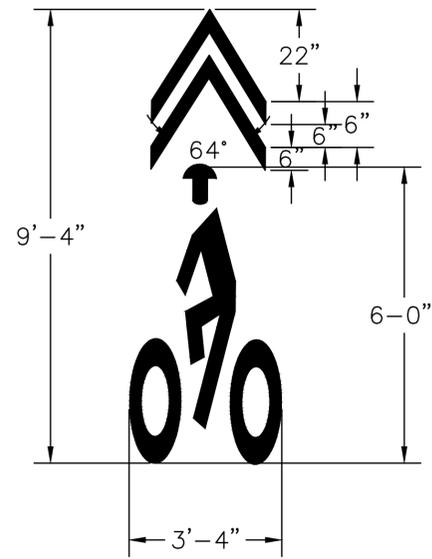

**PAVEMENT MARKING ARROWS & WORD SYMBOLS:**


N.T.S.

NOTE: FOR ARROW AND TEXT PAVEMENT MARKING SYMBOLS PLEASE REFER TO THE 2009 MUTCD FIGURE 2B-24 FOR ADDITIONAL INFORMATION

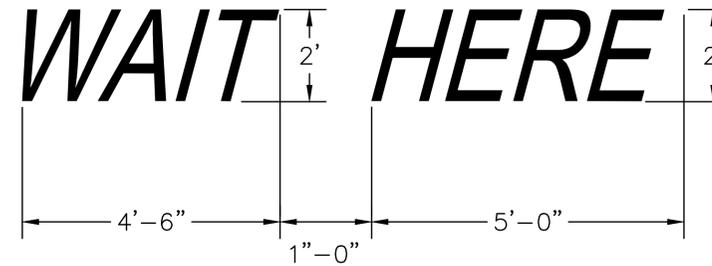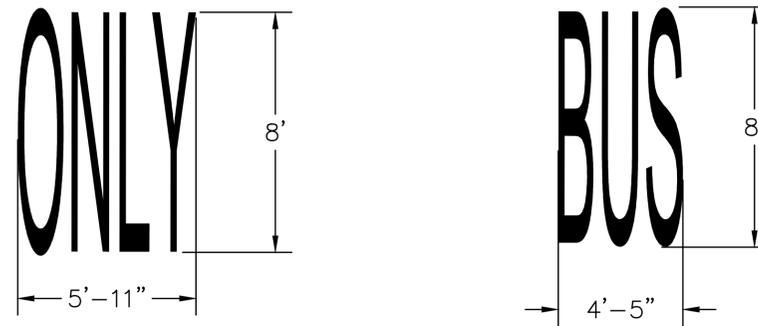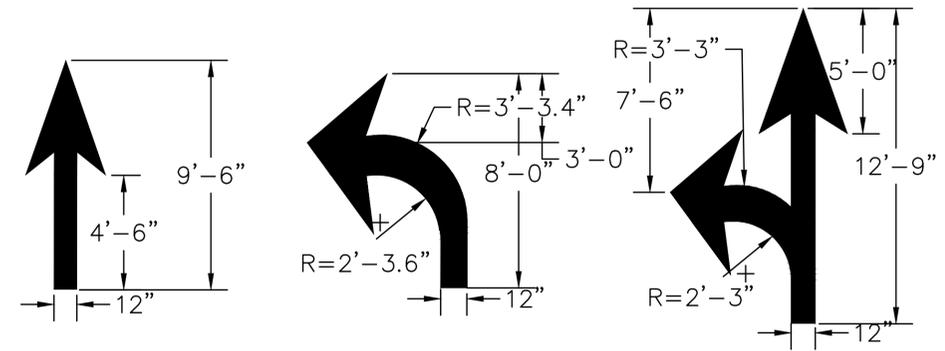

**PRIORITY SHARED LANE BIKE MARKING SYMBOL:**

N.T.S

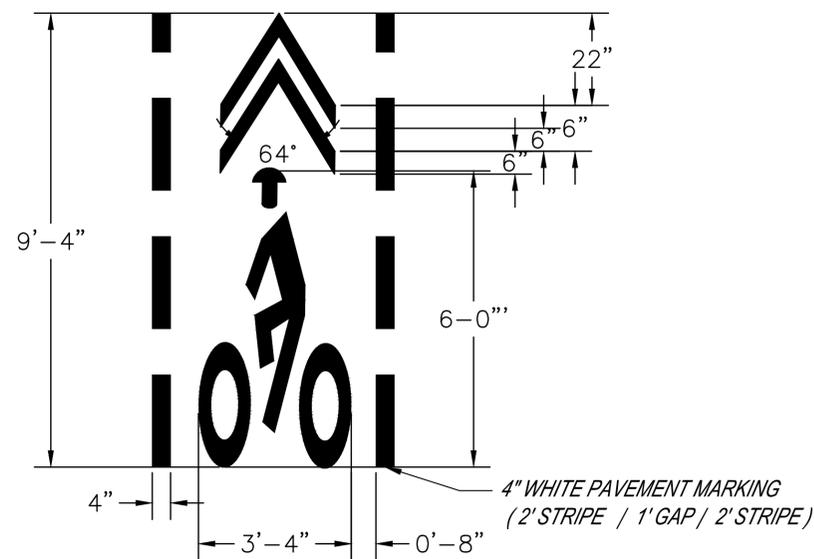

NO.	REVISIONS	DATE	BY

**STV Incorporated**  
 2722 Mariner Drive, Suite 500, Fairfax, VA 22031 (703) 933-2222



TASK ORDER NO. 4016890	DATE 04/08/16	SCALE N.T.S.	DESIGNED BY JEL	DRAWN BY JIPM	CHECKED BY JEL
---------------------------	------------------	-----------------	--------------------	------------------	-------------------

BICYCLE AND PEDESTRIAN IMPROVEMENT PLAN  
 E. GLEBE ROAD  
 DETAILS-2

BICYCLE AND PEDESTRIAN IMPROVEMENT PROJECT  
 100% PLANS  
 CITY OF ALEXANDRIA VIRGINIA



# SIGN SCHEDULE

N.T.S.

SIGN NO.	SIGN FACE	PANEL SIZE		STANDARD NUMBER	PANEL SIZE S.F.	QUANTITY
		WIDTH	HEIGHT			
25		12"	18"	R7-2A	1.5	X
26		12"	18"	R7-3	1.5	X
27		12"	18"	R7-1	1.5	1
28		12"	18"	R7-2	1.5	X
29		12"	18"	R7-4	1.5	X
30		12"	18"	R7-5	1.5	X
31		12"	18"	R7-6	1.5	X
32		12"	18"	R7-7 MOD	1.5	1




SIGN NO.	SIGN FACE	PANEL SIZE		STANDARD NUMBER	PANEL SIZE S.F.	QUANTITY
		WIDTH	HEIGHT			
33		12"	18"	R7-9	1.5	X
34		12"	18"	R7-108	1.5	X
35		24"	30"	R10-7	5	X
36		24"	18"	R8-3AP	3	X
37		18"	18"	R9-3A	2.25	X
38		18"	12"	R9-3BL	1.5	X
39		18"	12"	R9-3BR	1.5	X
40		12"	18"	R9-5	1.5	X

SIGN NO.	SIGN FACE	PANEL SIZE		STANDARD NUMBER	PANEL SIZE S.F.	QUANTITY
		WIDTH	HEIGHT			
41		12"	18"	R9-6	1.5	X
42		12"	18"	R9-7	1.5	X
43		36"	30"	R4-4	7.5	X
44		30"	30"	W3-1a	6.25	X
45		30"	30"	W9-2L	6.25	X
46		30"	30"	W6-3	6.25	X
47		30"	30"	W9-1L	6.25	X
48		30"	30"	W9-1R	6.25	X


<p>TASK ORDER NO. 4016890</p> <p>DATE 04/08/16</p> <p>SCALE: N.T.S.</p> <p>DESIGNED BY: JEL</p> <p>DRAWN BY: JPM</p> <p>CHECKED BY: JEL</p>	<p>1 Update to Parking signs/markings 05-10-16 RWM</p>						
<p><b>STV Incorporated</b>  <small>Engineers / Architects / Planners / Construction Managers</small>          222 Merriam Drive, Suite 350, Fairfax, VA 22031 (571)433-2220</p>							
<p>BICYCLE AND PEDESTRIAN IMPROVEMENT PLAN          E. GLEBE ROAD          SIGN SCHEDULE-2</p>							
<p>BICYCLE AND PEDESTRIAN IMPROVEMENT PROJECT          100% PLANS</p>							
<p>CITY OF ALEXANDRIA VIRGINIA</p>							
<p>SHEET NUMBER          SS-2</p>							
<p>REVISIONS</p> <table border="1" style="width: 100%; border-collapse: collapse;"> <thead> <tr> <th>No.</th> <th>DATE</th> <th>BY</th> </tr> </thead> <tbody> <tr> <td> </td> <td> </td> <td> </td> </tr> </tbody> </table>		No.	DATE	BY			
No.	DATE	BY					

# SIGN SCHEDULE

N.T.S.

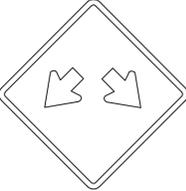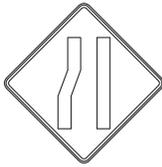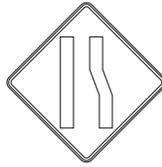SIGN NO.	SIGN FACE	PANEL SIZE		STANDARD NUMBER	PANEL SIZE S.F.	QUANTITY
		WIDTH	HEIGHT			
49		30"	30"	W9-2R	6.25	X
50		30"	30"	W12-1	6.25	X
51		30"	30"	W8-1	6.25	X
52		30"	30"	W11A-2	6.25	1
53		30"	30"	W14-1	6.25	X
54		30"	30"	W4-2L	6.25	X
55		30"	30"	W4-2R	6.25	X
56		24"	24"	R3-4	4	X

SIGN NO.	SIGN FACE	PANEL SIZE		STANDARD NUMBER	PANEL SIZE S.F.	QUANTITY
		WIDTH	HEIGHT			
57		30"	30"	W3-2A	6.25	X
58		12"	36"	R1-6A	3.00	X
59		XX"	XX"	XX-XX	XX	X
60		12"	18"	XX-XX	1.50	X
61		24"	30"	R10-11	5	2
62		12"	18"	R7-1-R MOD	1.5	1
63		12"	18"	R7-1-L MOD	1.5	1
64		12"	18"	R7-1-R	1.5	X

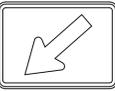SIGN NO.	SIGN FACE	PANEL SIZE		STANDARD NUMBER	PANEL SIZE S.F.	QUANTITY
		WIDTH	HEIGHT			
65		12"	18"	R7-1-L	1.5	2
66		XX"	XX"	XX-XX	XX	X
67		12"	18"	R7-107 MOD	1.5	X
68		24"	12"	W16-7P	2.0	X
69		30"	30"	W17-1	6.25	X
70		24"	8"	R3-17aP	1.33	X
71		24"	18"	R3-17	3.0	2
72		24"	8"	R3-17bP	1.33	1

1	Update to Parking signs/markings	05-10-16	RWM
No.	REVISIONS	DATE	BY

**STV Incorporated**  
 Engineers / Architects / Planners / Construction Managers  
 222 Merriam Drive, Suite 350, Fairfax, VA 22031 (571) 353-2220



TASK ORDER NO.	4016890
DATE	04/08/16
SCALE	N.T.S.
DESIGNED BY	JEL
DRAWN BY	IPM
CHECKED BY	JEL

BICYCLE AND PEDESTRIAN  
 IMPROVEMENT PLAN  
 E. GLEBE ROAD  
 SIGN SCHEDULE-3

BICYCLE AND PEDESTRIAN  
 IMPROVEMENT PROJECT  
 100% PLANS  
 VIRGINIA  
 CITY OF ALEXANDRIA







**STANDARD PAVEMENT MARKING LEGEND (SEE SHEET D-1):**

- (A) 4" SOLID WHITE REFLECTIVE THERMOPLASTIC PAVEMENT MARKING LINE
- (B) 4" DASHED WHITE REFLECTIVE THERMOPLASTIC PAVEMENT MARKING (2" LINE, 4' SKIP)
- (E) 4" DASHED WHITE REFLECTIVE THERMOPLASTIC PAVEMENT MARKING (10" LINE, 30' SKIP)
- (F) 4" DASHED DOUBLE BROKEN YELLOW REFLECTIVE THERMOPLASTIC PAVEMENT MARKING (2" LINE, 4' SKIP)
- (G) 4" DOUBLE SOLID YELLOW REFLECTIVE THERMOPLASTIC PAVEMENT MARKING LINE
- (I) 6" SOLID WHITE REFLECTIVE THERMOPLASTIC PAVEMENT MARKING LINE
- (J) 6" DASHED WHITE REFLECTIVE THERMOPLASTIC PAVEMENT MARKING (2" LINE, 4' SKIP)
- (R) 24" SOLID WHITE REFLECTIVE THERMOPLASTIC PAVEMENT MARKING LINE
- (U) WHITE BICYCLE LANE PERMANENT PREFORMED PAVEMENT MARKING SYMBOL
- (V) WHITE SHARED BICYCLE LANE PERMANENT PREFORMED PAVEMENT MARKING SYMBOL.
- (W) WHITE ARROW PERMANENT PREFORMED PAVEMENT MARKING SYMBOL
- (Y) 10' WIDE HIGH VISIBILITY CROSSWALK WITH 2' WIDE STRIPES AND 2' SPACING. THE LONGITUDINAL LINES SHALL BE CONTAINED WITH TWO 6" EDGE LINES
- (Z) 15' WIDE HIGH VISIBILITY CROSSWALK WITH 2' WIDE STRIPES AND 2' SPACING. THE LONGITUDINAL LINES SHALL BE CONTAINED WITH TWO 6" EDGE LINE
- (AB) GREEN BIKE LANE COLORIZED COATING
- (AF) WHITE PRIORITY SHARED BICYCLE LANE PERMANENT PREFORMED PAVEMENT MARKING

MATCH LINE - SEE SHEET 1

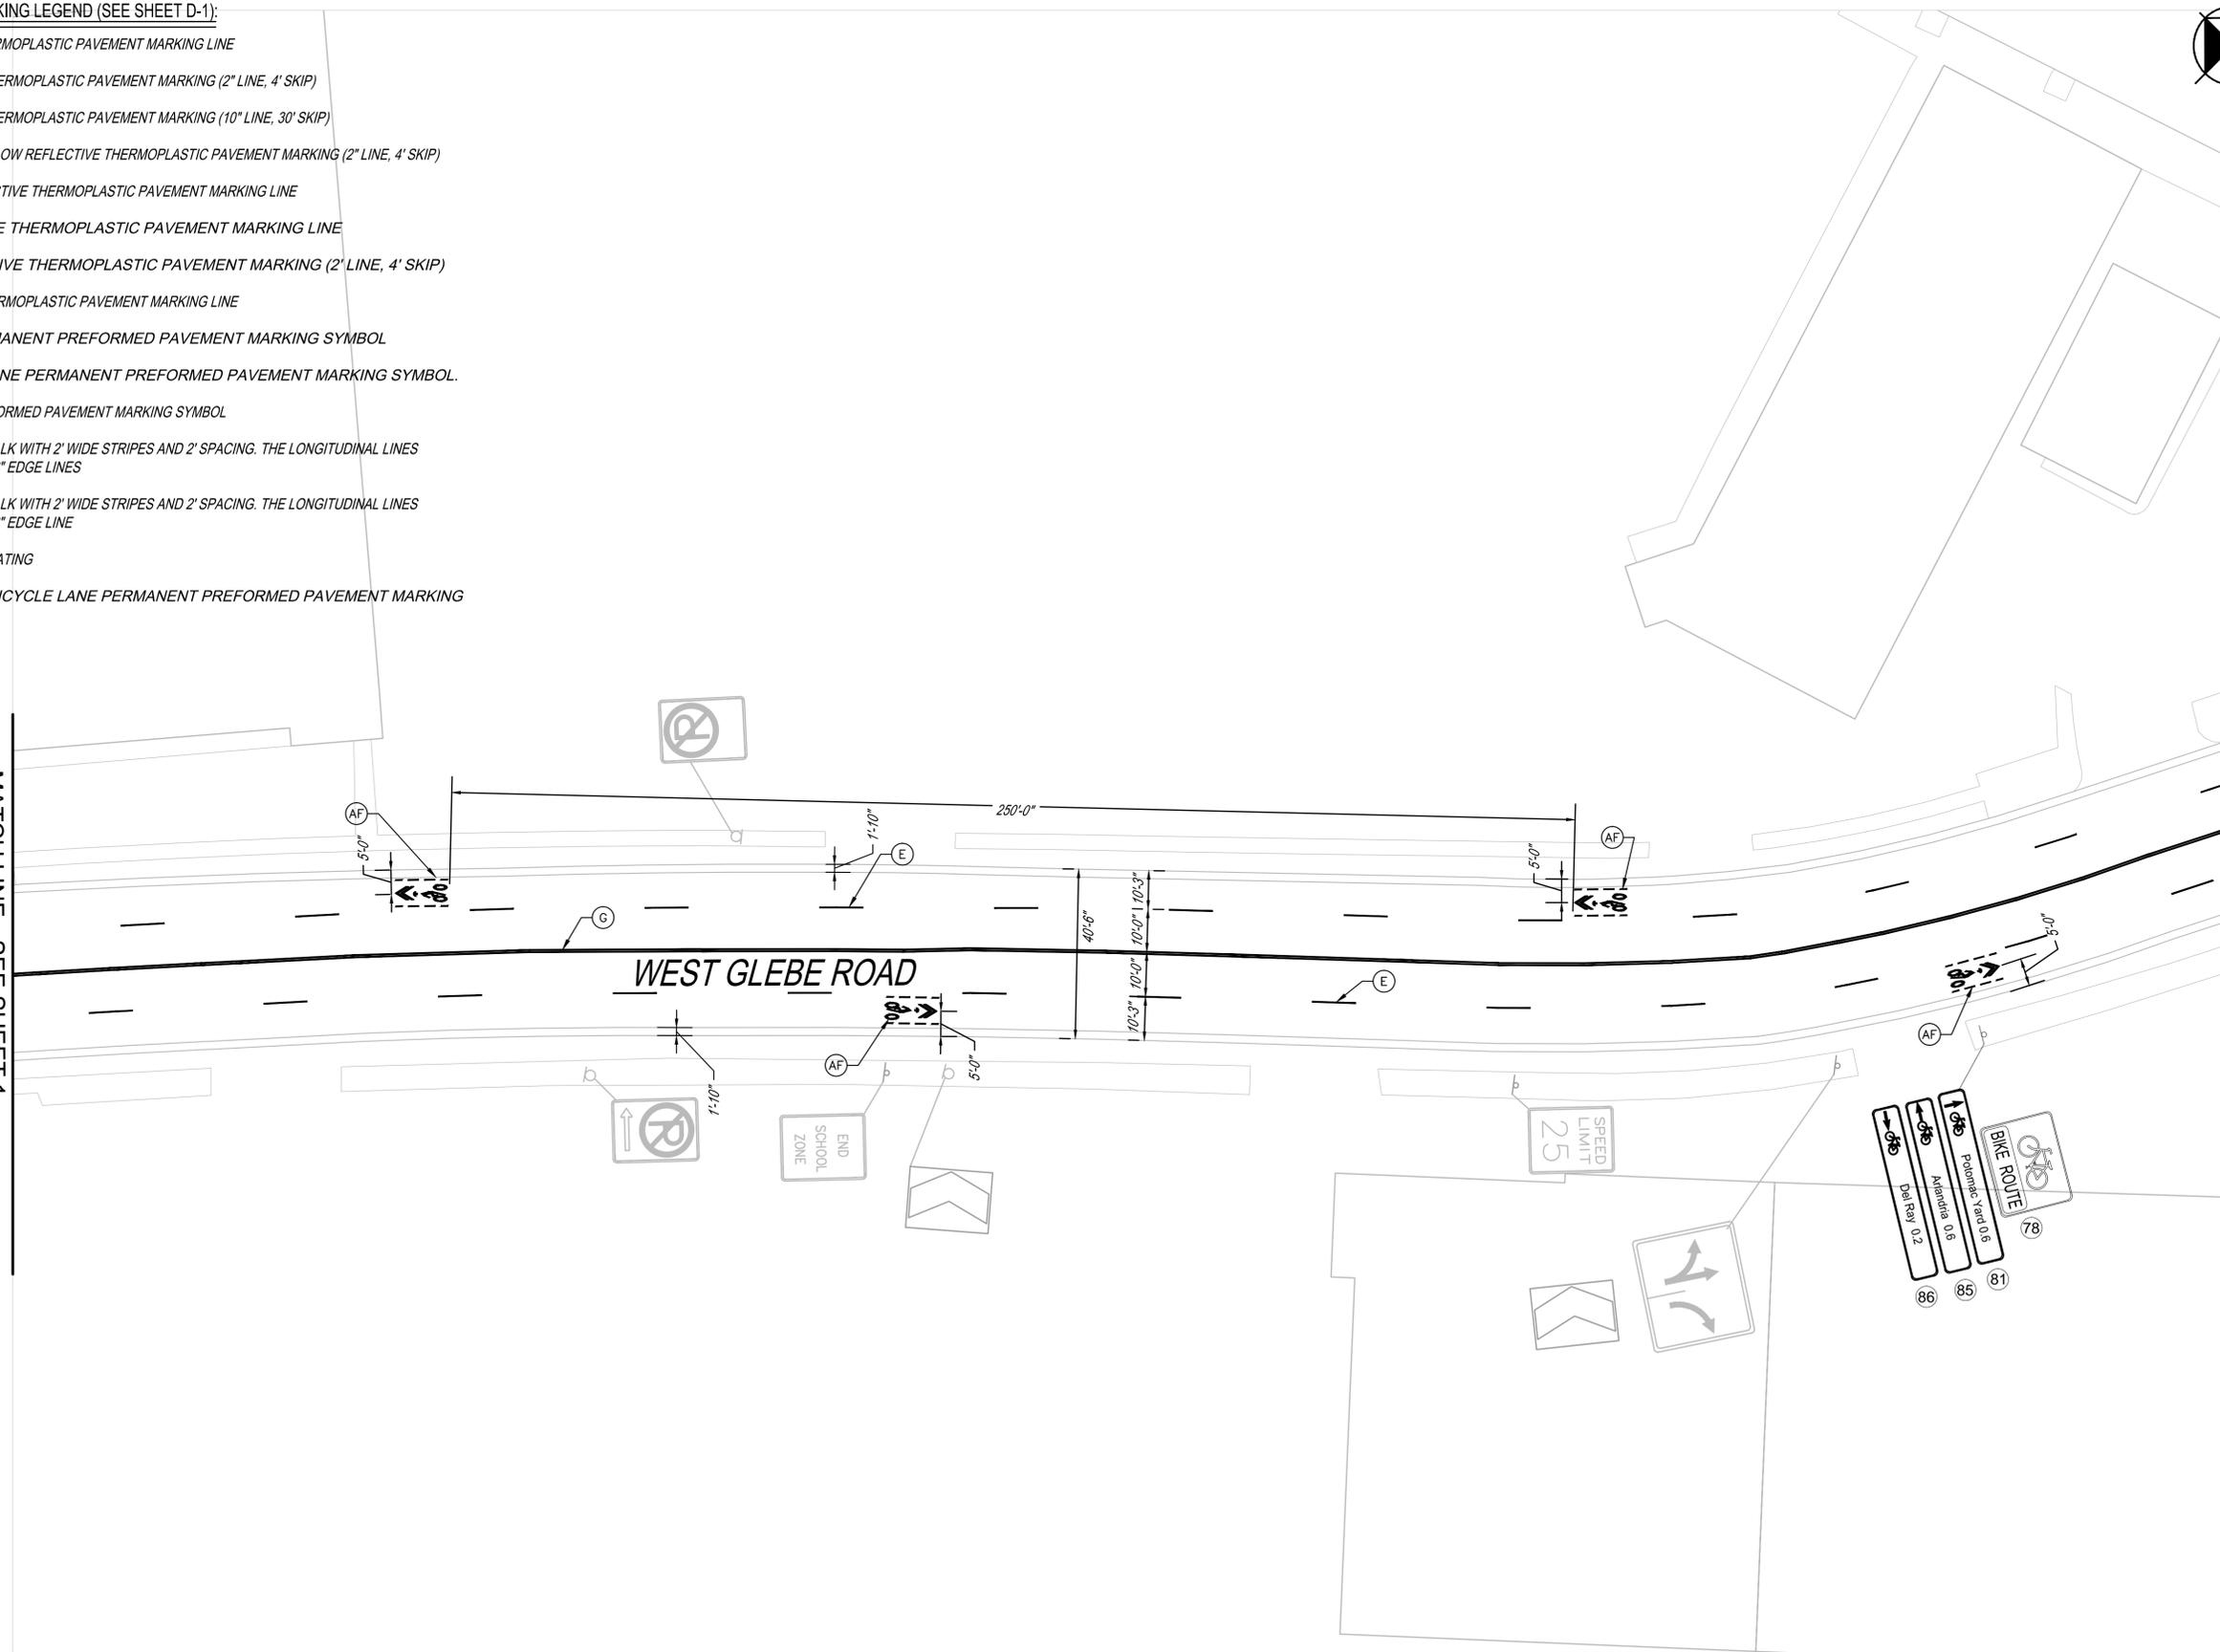

MATCH LINE - SEE SHEET 3

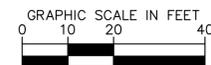

No.	REVISIONS	DATE	BY

**STV Incorporated**  
 Engineers / Architects / Planners / Construction Managers  
 5722 Waverly Drive, Suite 200, Fairfax, VA 22031 (977) 750-2228




TASK ORDER NO.	4016890
DATE	04/08/16
SCALE	1:20
DESIGNED BY	JEL
DRAWN BY	TRC
CHECKED BY	JEL

BICYCLE AND PEDESTRIAN IMPROVEMENT PLAN  
 E. GLEBE ROAD  
 GLEBE RD-2


BICYCLE AND PEDESTRIAN IMPROVEMENT PROJECT  
 100% PLANS  
 CITY OF ALEXANDRIA VIRGINIA

STANDARD PAVEMENT MARKING LEGEND (SEE SHEET D-1):

- (A) 4" SOLID WHITE REFLECTIVE THERMOPLASTIC PAVEMENT MARKING LINE
- (B) 4" DASHED WHITE REFLECTIVE THERMOPLASTIC PAVEMENT MARKING (2" LINE, 4' SKIP)
- (E) 4" DASHED WHITE REFLECTIVE THERMOPLASTIC PAVEMENT MARKING (10" LINE, 30' SKIP)
- (F) 4" DASHED DOUBLE BROKEN YELLOW REFLECTIVE THERMOPLASTIC PAVEMENT MARKING (2" LINE, 4' SKIP)
- (G) 4" DOUBLE SOLID YELLOW REFLECTIVE THERMOPLASTIC PAVEMENT MARKING LINE
- (I) 6" SOLID WHITE REFLECTIVE THERMOPLASTIC PAVEMENT MARKING LINE
- (J) 6" DASHED WHITE REFLECTIVE THERMOPLASTIC PAVEMENT MARKING (2" LINE, 4' SKIP)
- (R) 24" SOLID WHITE REFLECTIVE THERMOPLASTIC PAVEMENT MARKING LINE
- (U) WHITE BICYCLE LANE PERMANENT PREFORMED PAVEMENT MARKING SYMBOL
- (V) WHITE SHARED BICYCLE LANE PERMANENT PREFORMED PAVEMENT MARKING SYMBOL
- (W) WHITE ARROW PERMANENT PREFORMED PAVEMENT MARKING SYMBOL
- (Y) 10' WIDE HIGH VISIBILITY CROSSWALK WITH 2' WIDE STRIPES AND 2' SPACING. THE LONGITUDINAL LINES SHALL BE CONTAINED WITH TWO 6" EDGE LINES
- (Z) 15' WIDE HIGH VISIBILITY CROSSWALK WITH 2' WIDE STRIPES AND 2' SPACING. THE LONGITUDINAL LINES SHALL BE CONTAINED WITH TWO 6" EDGE LINE
- (AB) GREEN BIKE LANE COLORIZED COATING
- (AF) WHITE PRIORITY SHARED BICYCLE LANE PERMANENT PREFORMED PAVEMENT MARKING

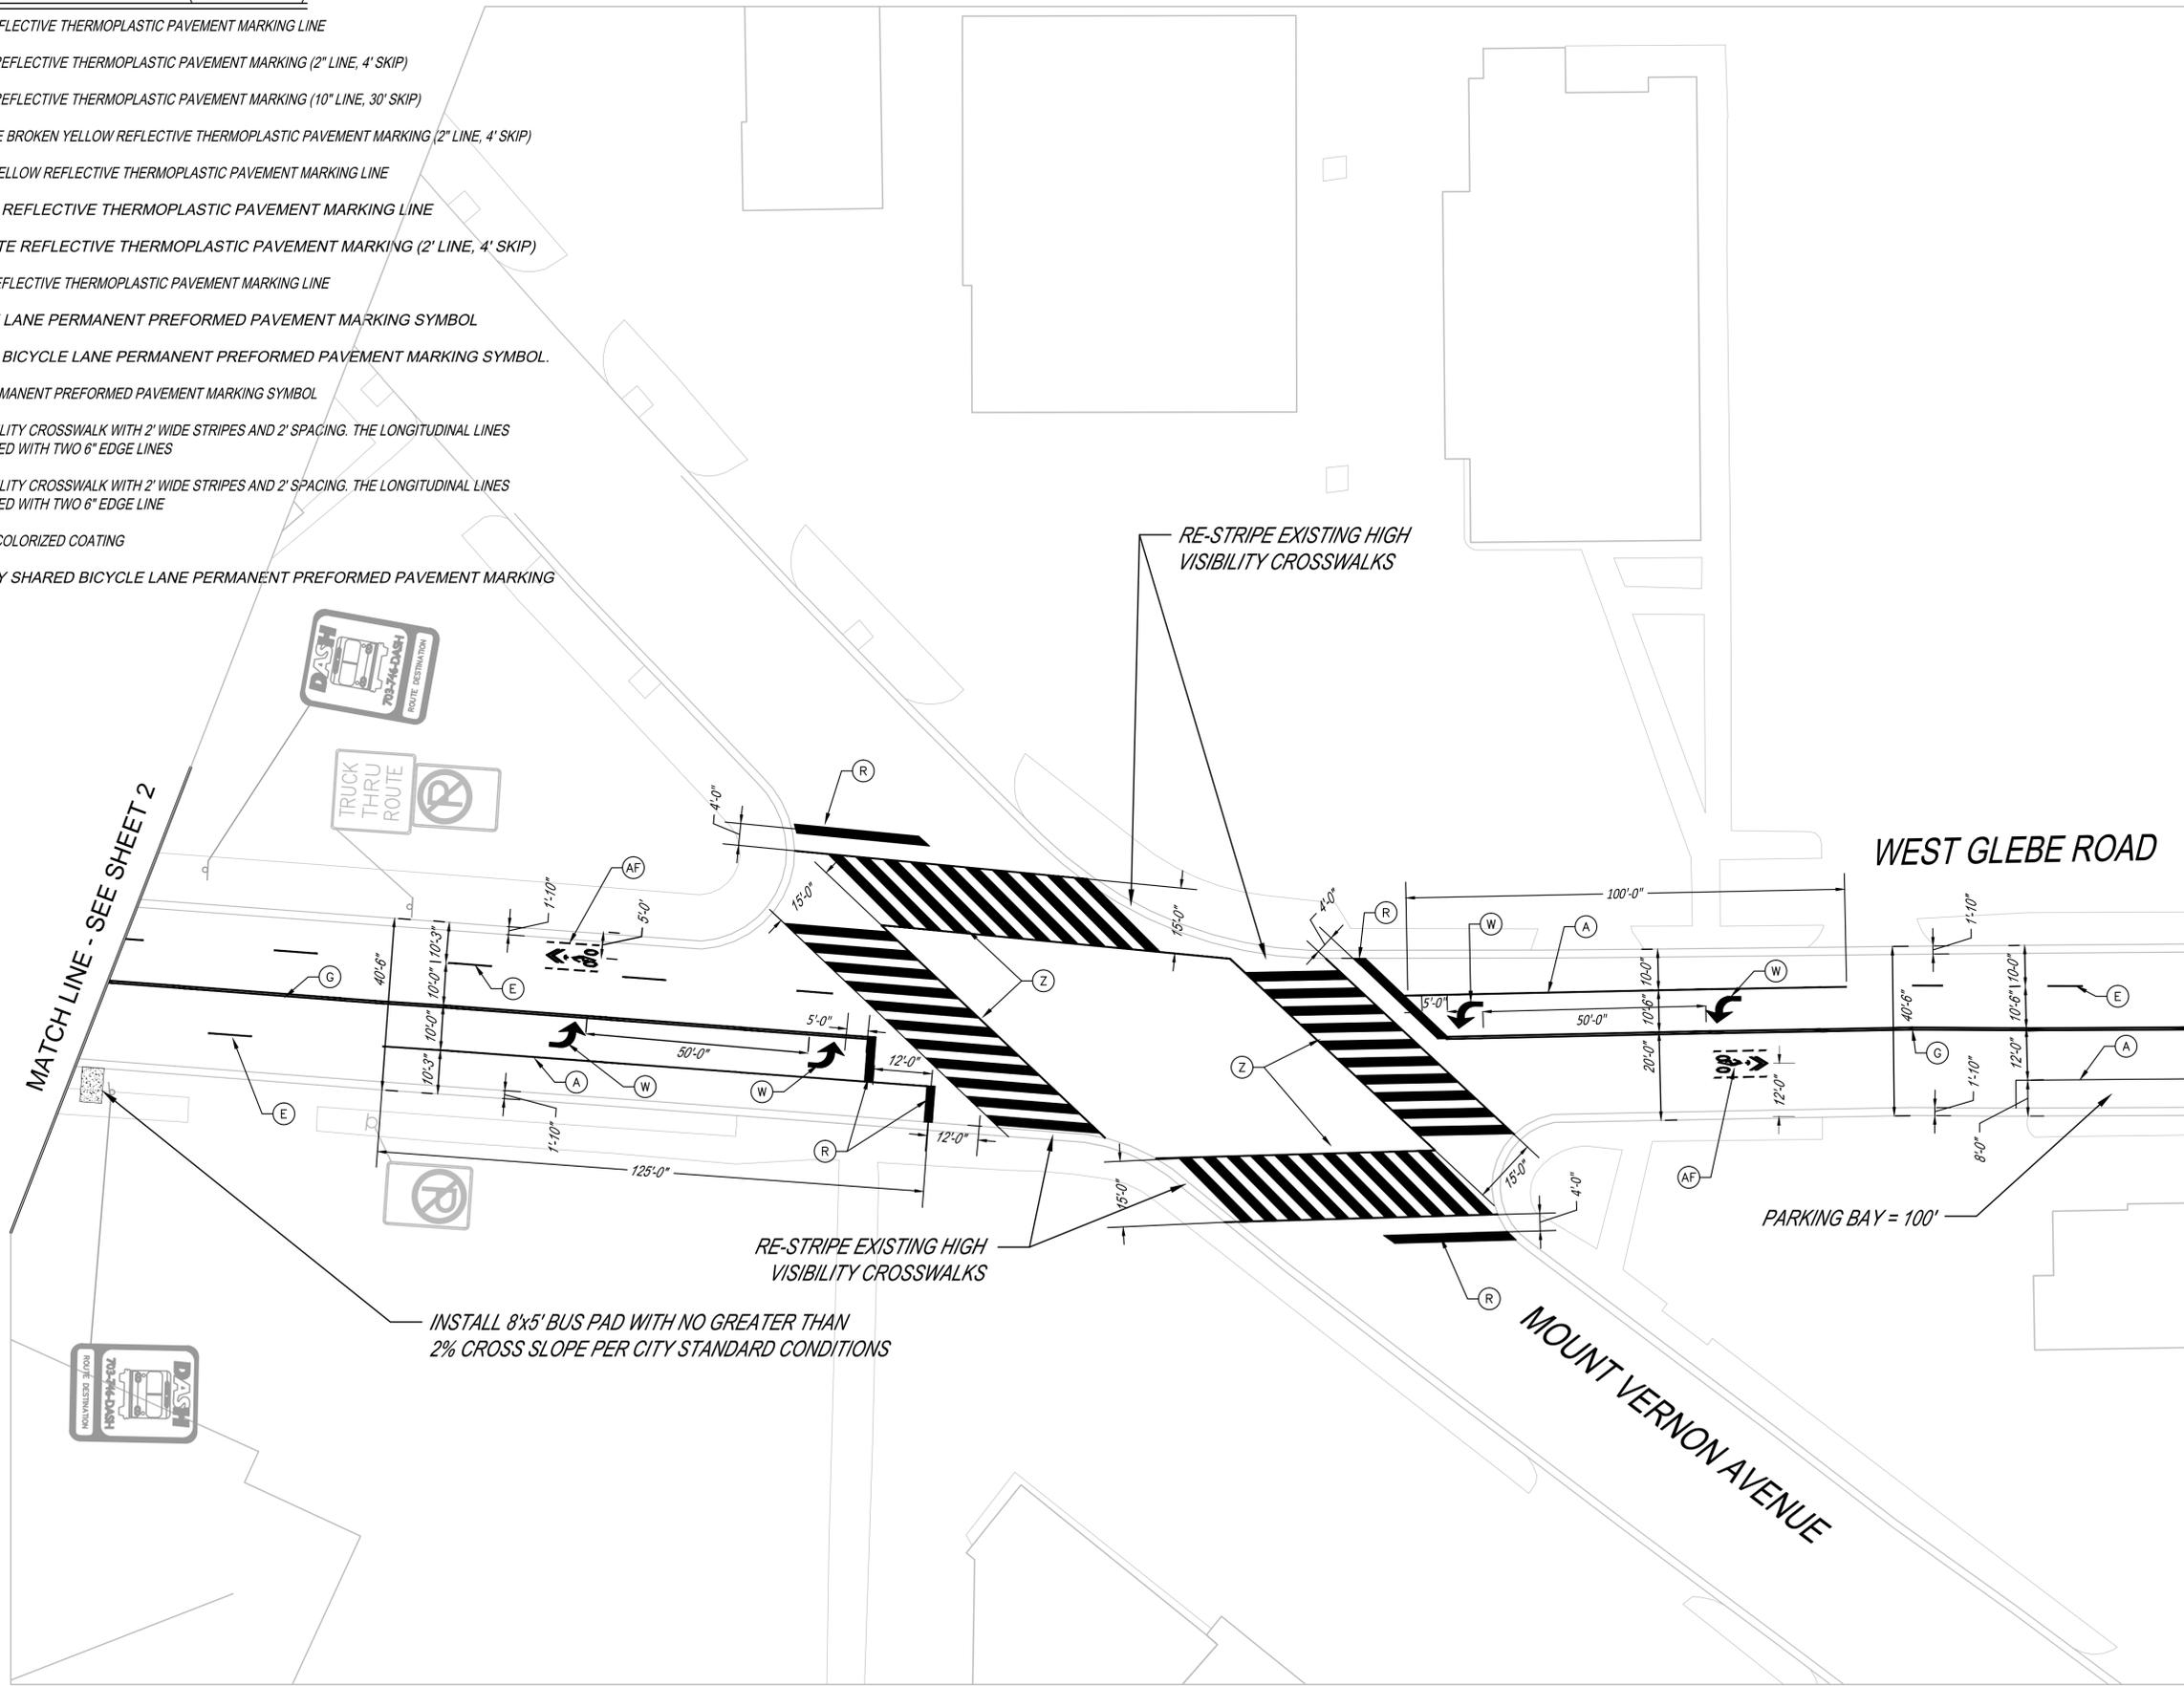

MATCH LINE - SEE SHEET 4

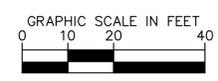

No.	REVISIONS	DATE	BY

**STV Incorporated**  
 Engineers / Architects / Planners / Construction Managers  
 6722 Waverly Drive, Suite 200, Fairfax, VA 22031 (703) 250-2228




TASK ORDER NO.	4016890
DATE	04/08/16
SCALE	1:20
DESIGNED BY	JEL
DRAWN BY	TRC
CHECKED BY	JEL

BICYCLE AND PEDESTRIAN  
 IMPROVEMENT PLAN  
 E. GLEBE ROAD  
 GLEBE RD-3

BICYCLE AND PEDESTRIAN  
 IMPROVEMENT PROJECT  
 100% PLANS  
 CITY OF ALEXANDRIA VIRGINIA



STANDARD PAVEMENT MARKING LEGEND (SEE SHEET D-1):

- (A) 4" SOLID WHITE REFLECTIVE THERMOPLASTIC PAVEMENT MARKING LINE
- (B) 4" DASHED WHITE REFLECTIVE THERMOPLASTIC PAVEMENT MARKING (2" LINE, 4' SKIP)
- (E) 4" DASHED WHITE REFLECTIVE THERMOPLASTIC PAVEMENT MARKING (10" LINE, 30' SKIP)
- (F) 4" DASHED DOUBLE BROKEN YELLOW REFLECTIVE THERMOPLASTIC PAVEMENT MARKING (2" LINE, 4' SKIP)
- (G) 4" DOUBLE SOLID YELLOW REFLECTIVE THERMOPLASTIC PAVEMENT MARKING LINE
- (I) 6" SOLID WHITE REFLECTIVE THERMOPLASTIC PAVEMENT MARKING LINE
- (J) 6" DASHED WHITE REFLECTIVE THERMOPLASTIC PAVEMENT MARKING (2" LINE, 4' SKIP)
- (R) 24" SOLID WHITE REFLECTIVE THERMOPLASTIC PAVEMENT MARKING LINE
- (U) WHITE BICYCLE LANE PERMANENT PREFORMED PAVEMENT MARKING SYMBOL
- (V) WHITE SHARED BICYCLE LANE PERMANENT PREFORMED PAVEMENT MARKING SYMBOL.
- (W) WHITE ARROW PERMANENT PREFORMED PAVEMENT MARKING SYMBOL
- (Y) 10' WIDE HIGH VISIBILITY CROSSWALK WITH 2' WIDE STRIPES AND 2' SPACING. THE LONGITUDINAL LINES SHALL BE CONTAINED WITH TWO 6" EDGE LINES
- (Z) 15' WIDE HIGH VISIBILITY CROSSWALK WITH 2' WIDE STRIPES AND 2' SPACING. THE LONGITUDINAL LINES SHALL BE CONTAINED WITH TWO 6" EDGE LINE
- (AB) GREEN BIKE LANE COLORIZED COATING
- (AF) WHITE PRIORITY SHARED BICYCLE LANE PERMANENT PREFORMED PAVEMENT MARKING

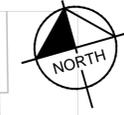

MATCH LINE - SEE SHEET 3

MATCH LINE - SEE SHEET 5

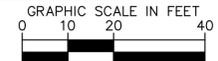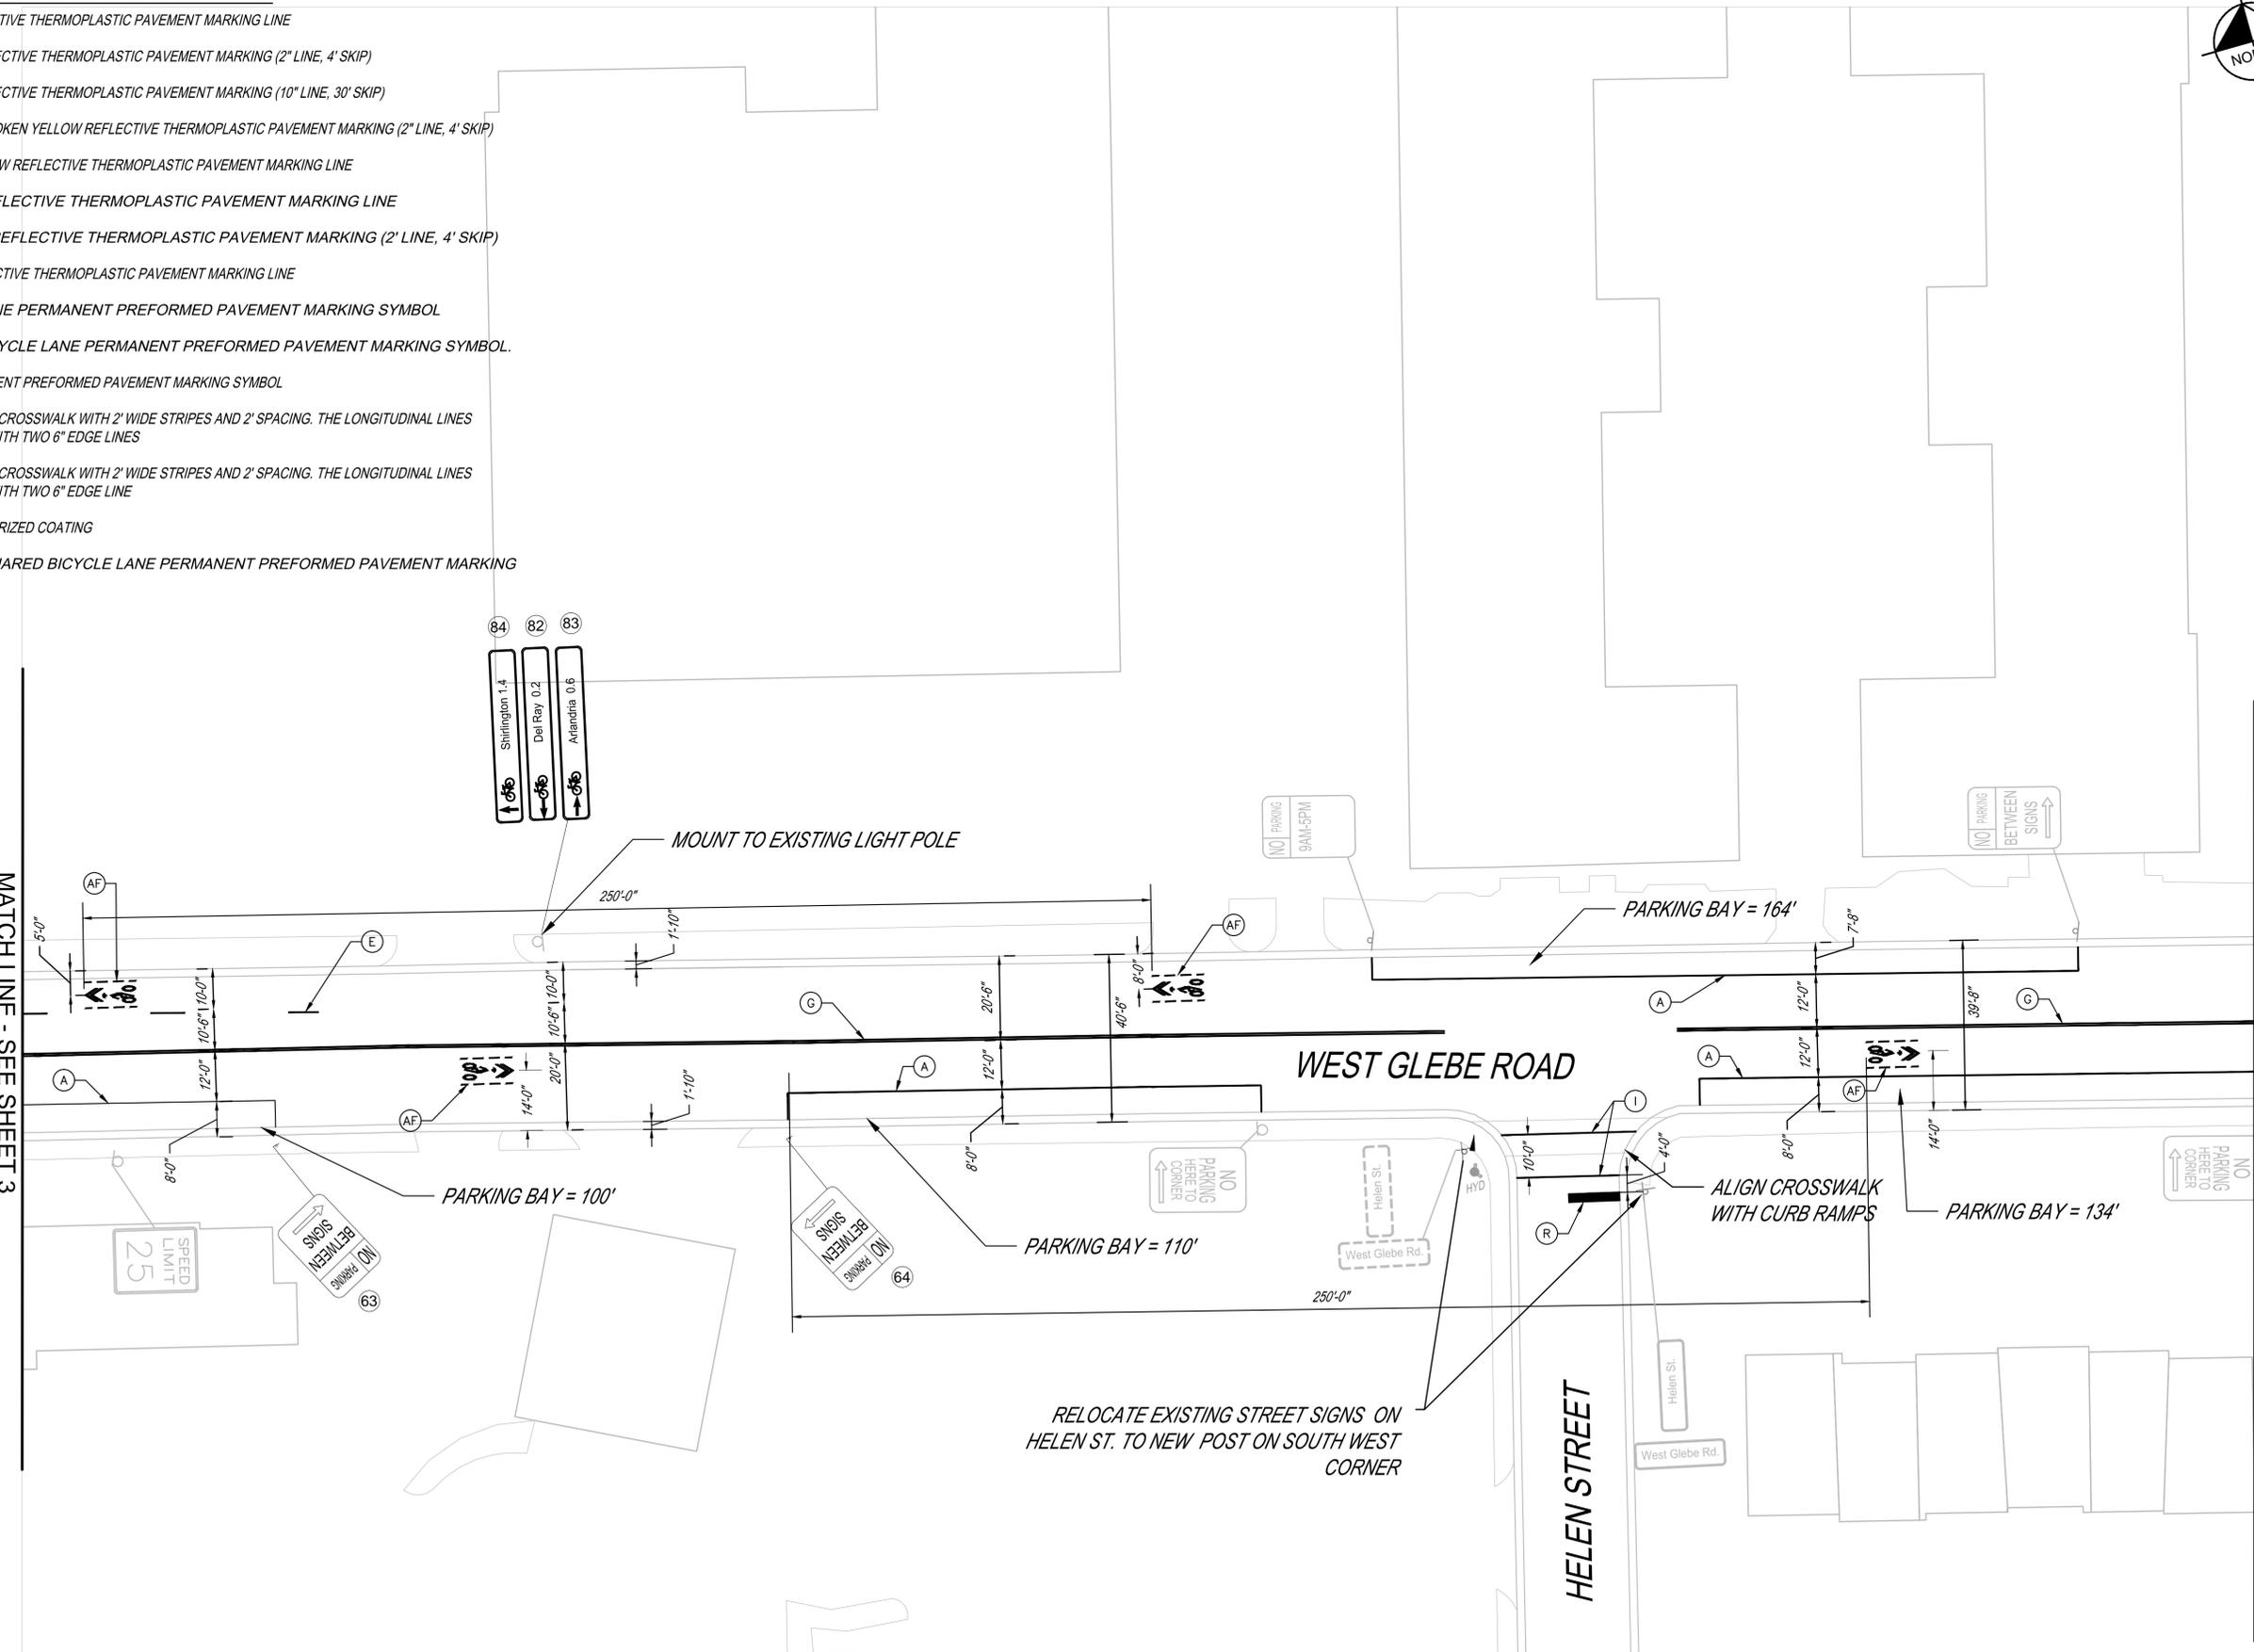

No.	REVISIONS	DATE	BY

**STV Incorporated**  
 Engineers / Architects / Planners / Construction Managers  
 5722 Warner Drive, Suite 200, Fairfax, VA 22030 (703) 260-2220



TASK ORDER NO.	4016890
DATE	04/08/16
SCALE	1:20
DESIGNED BY	JEL
DRAWN BY	TRC
CHECKED BY	JEL


BICYCLE AND PEDESTRIAN IMPROVEMENT PLAN  
 E. GLEBE ROAD  
 GLEBE RD-4

BICYCLE AND PEDESTRIAN IMPROVEMENT PROJECT  
 100% PLANS  
 CITY OF ALEXANDRIA VIRGINIA


STANDARD PAVEMENT MARKING LEGEND (SEE SHEET D-1):

- (A) 4" SOLID WHITE REFLECTIVE THERMOPLASTIC PAVEMENT MARKING LINE
- (B) 4" DASHED WHITE REFLECTIVE THERMOPLASTIC PAVEMENT MARKING (2" LINE, 4' SKIP)
- (E) 4" DASHED WHITE REFLECTIVE THERMOPLASTIC PAVEMENT MARKING (10" LINE, 30' SKIP)
- (F) 4" DASHED DOUBLE BROKEN YELLOW REFLECTIVE THERMOPLASTIC PAVEMENT MARKING (2" LINE, 4' SKIP)
- (G) 4" DOUBLE SOLID YELLOW REFLECTIVE THERMOPLASTIC PAVEMENT MARKING LINE
- (I) 6" SOLID WHITE REFLECTIVE THERMOPLASTIC PAVEMENT MARKING LINE
- (J) 6" DASHED WHITE REFLECTIVE THERMOPLASTIC PAVEMENT MARKING (2" LINE, 4' SKIP)
- (R) 24" SOLID WHITE REFLECTIVE THERMOPLASTIC PAVEMENT MARKING LINE
- (U) WHITE BICYCLE LANE PERMANENT PREFORMED PAVEMENT MARKING SYMBOL
- (V) WHITE SHARED BICYCLE LANE PERMANENT PREFORMED PAVEMENT MARKING SYMBOL.
- (W) WHITE ARROW PERMANENT PREFORMED PAVEMENT MARKING SYMBOL
- (Y) 10' WIDE HIGH VISIBILITY CROSSWALK WITH 2" WIDE STRIPES AND 2' SPACING. THE LONGITUDINAL LINES SHALL BE CONTAINED WITH TWO 6" EDGE LINES
- (Z) 15' WIDE HIGH VISIBILITY CROSSWALK WITH 2" WIDE STRIPES AND 2' SPACING. THE LONGITUDINAL LINES SHALL BE CONTAINED WITH TWO 6" EDGE LINES
- (AB) GREEN BIKE LANE COLORIZED COATING
- (AF) WHITE PRIORITY SHARED BICYCLE LANE PERMANENT PREFORMED PAVEMENT MARKING

MATCH LINE - SEE SHEET 4

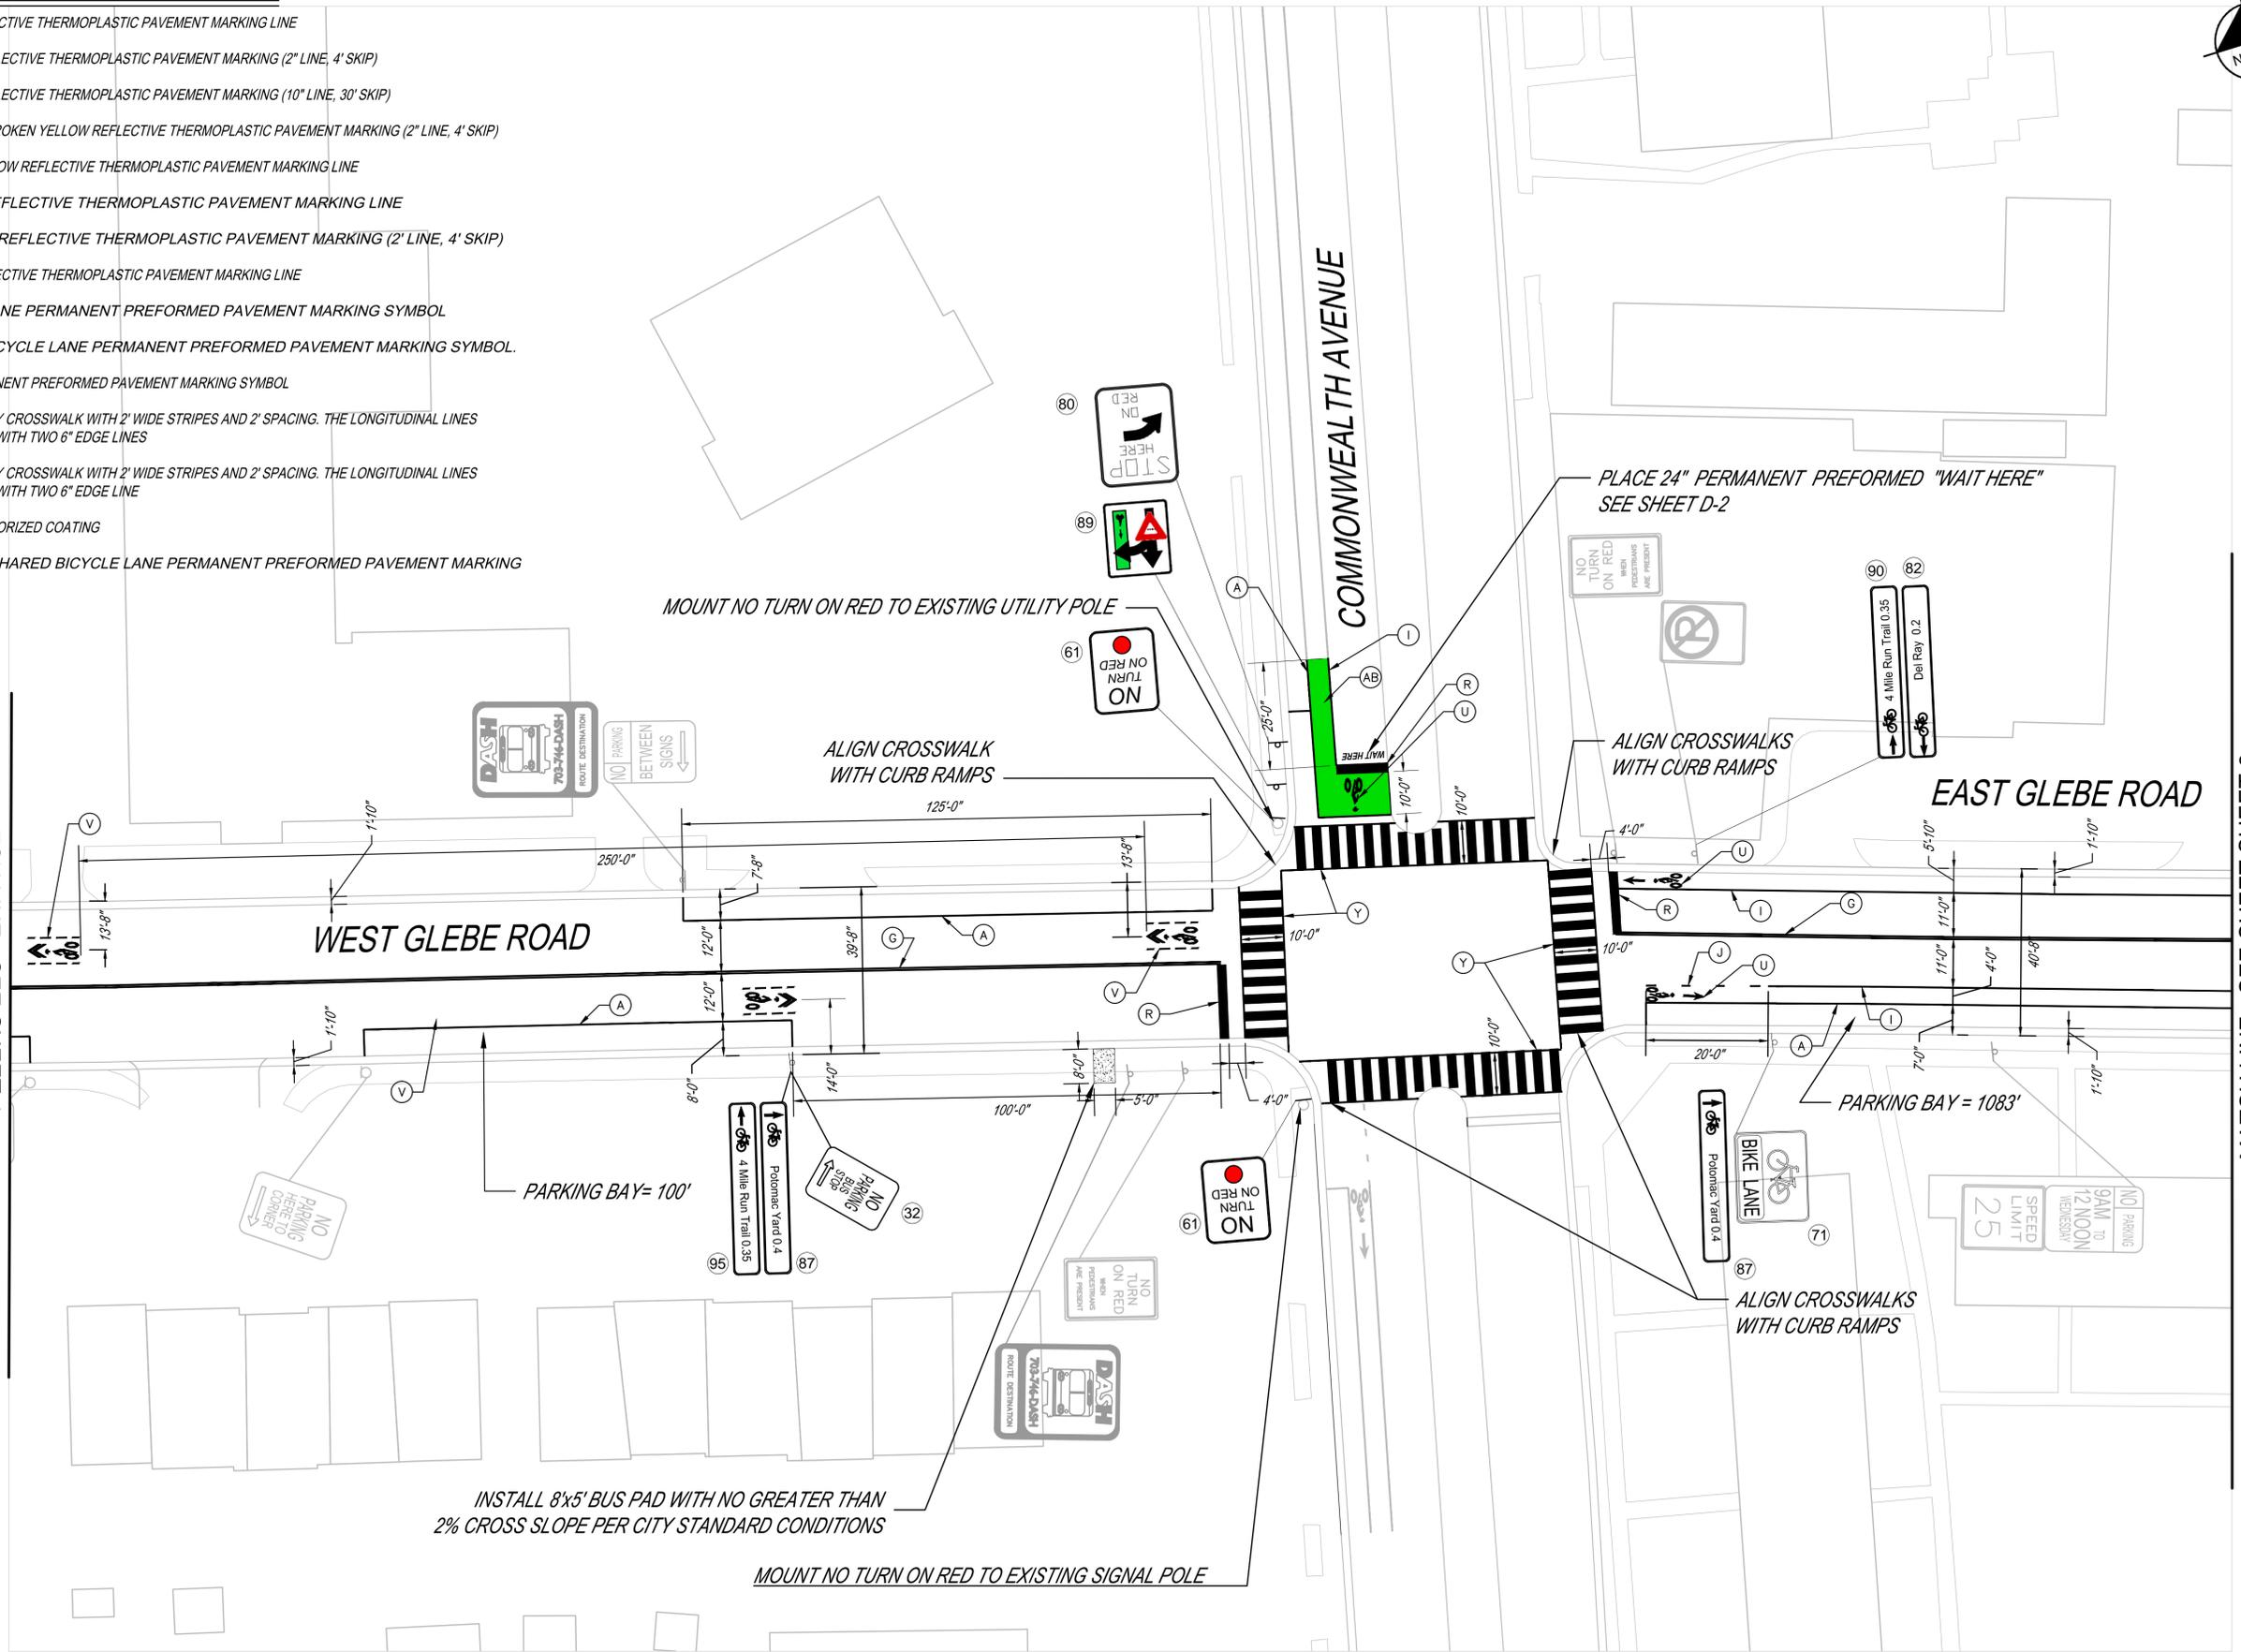

MATCH LINE - SEE SHEET SHEET 6

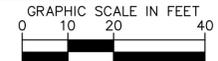

No.	REVISIONS	DATE	BY

**STV Incorporated**  
 Engineers / Architects / Planners / Construction Managers  
 5722 Waverly Drive, Suite 200, Fairfax, VA 22030 (703) 760-2255




TASK ORDER NO.	4016890
DATE	04/08/16
SCALE	1:20
DESIGNED BY	JEL
DRAWN BY	TRC
CHECKED BY	JEL

BICYCLE AND PEDESTRIAN  
 IMPROVEMENT PLAN  
 E. GLEBE ROAD  
 GLEBE RD-5

BICYCLE AND PEDESTRIAN  
 IMPROVEMENT PROJECT  
 100% PLANS  
 VIRGINIA  
 CITY OF ALEXANDRIA

MATCH LINE - SEE SHEET 5

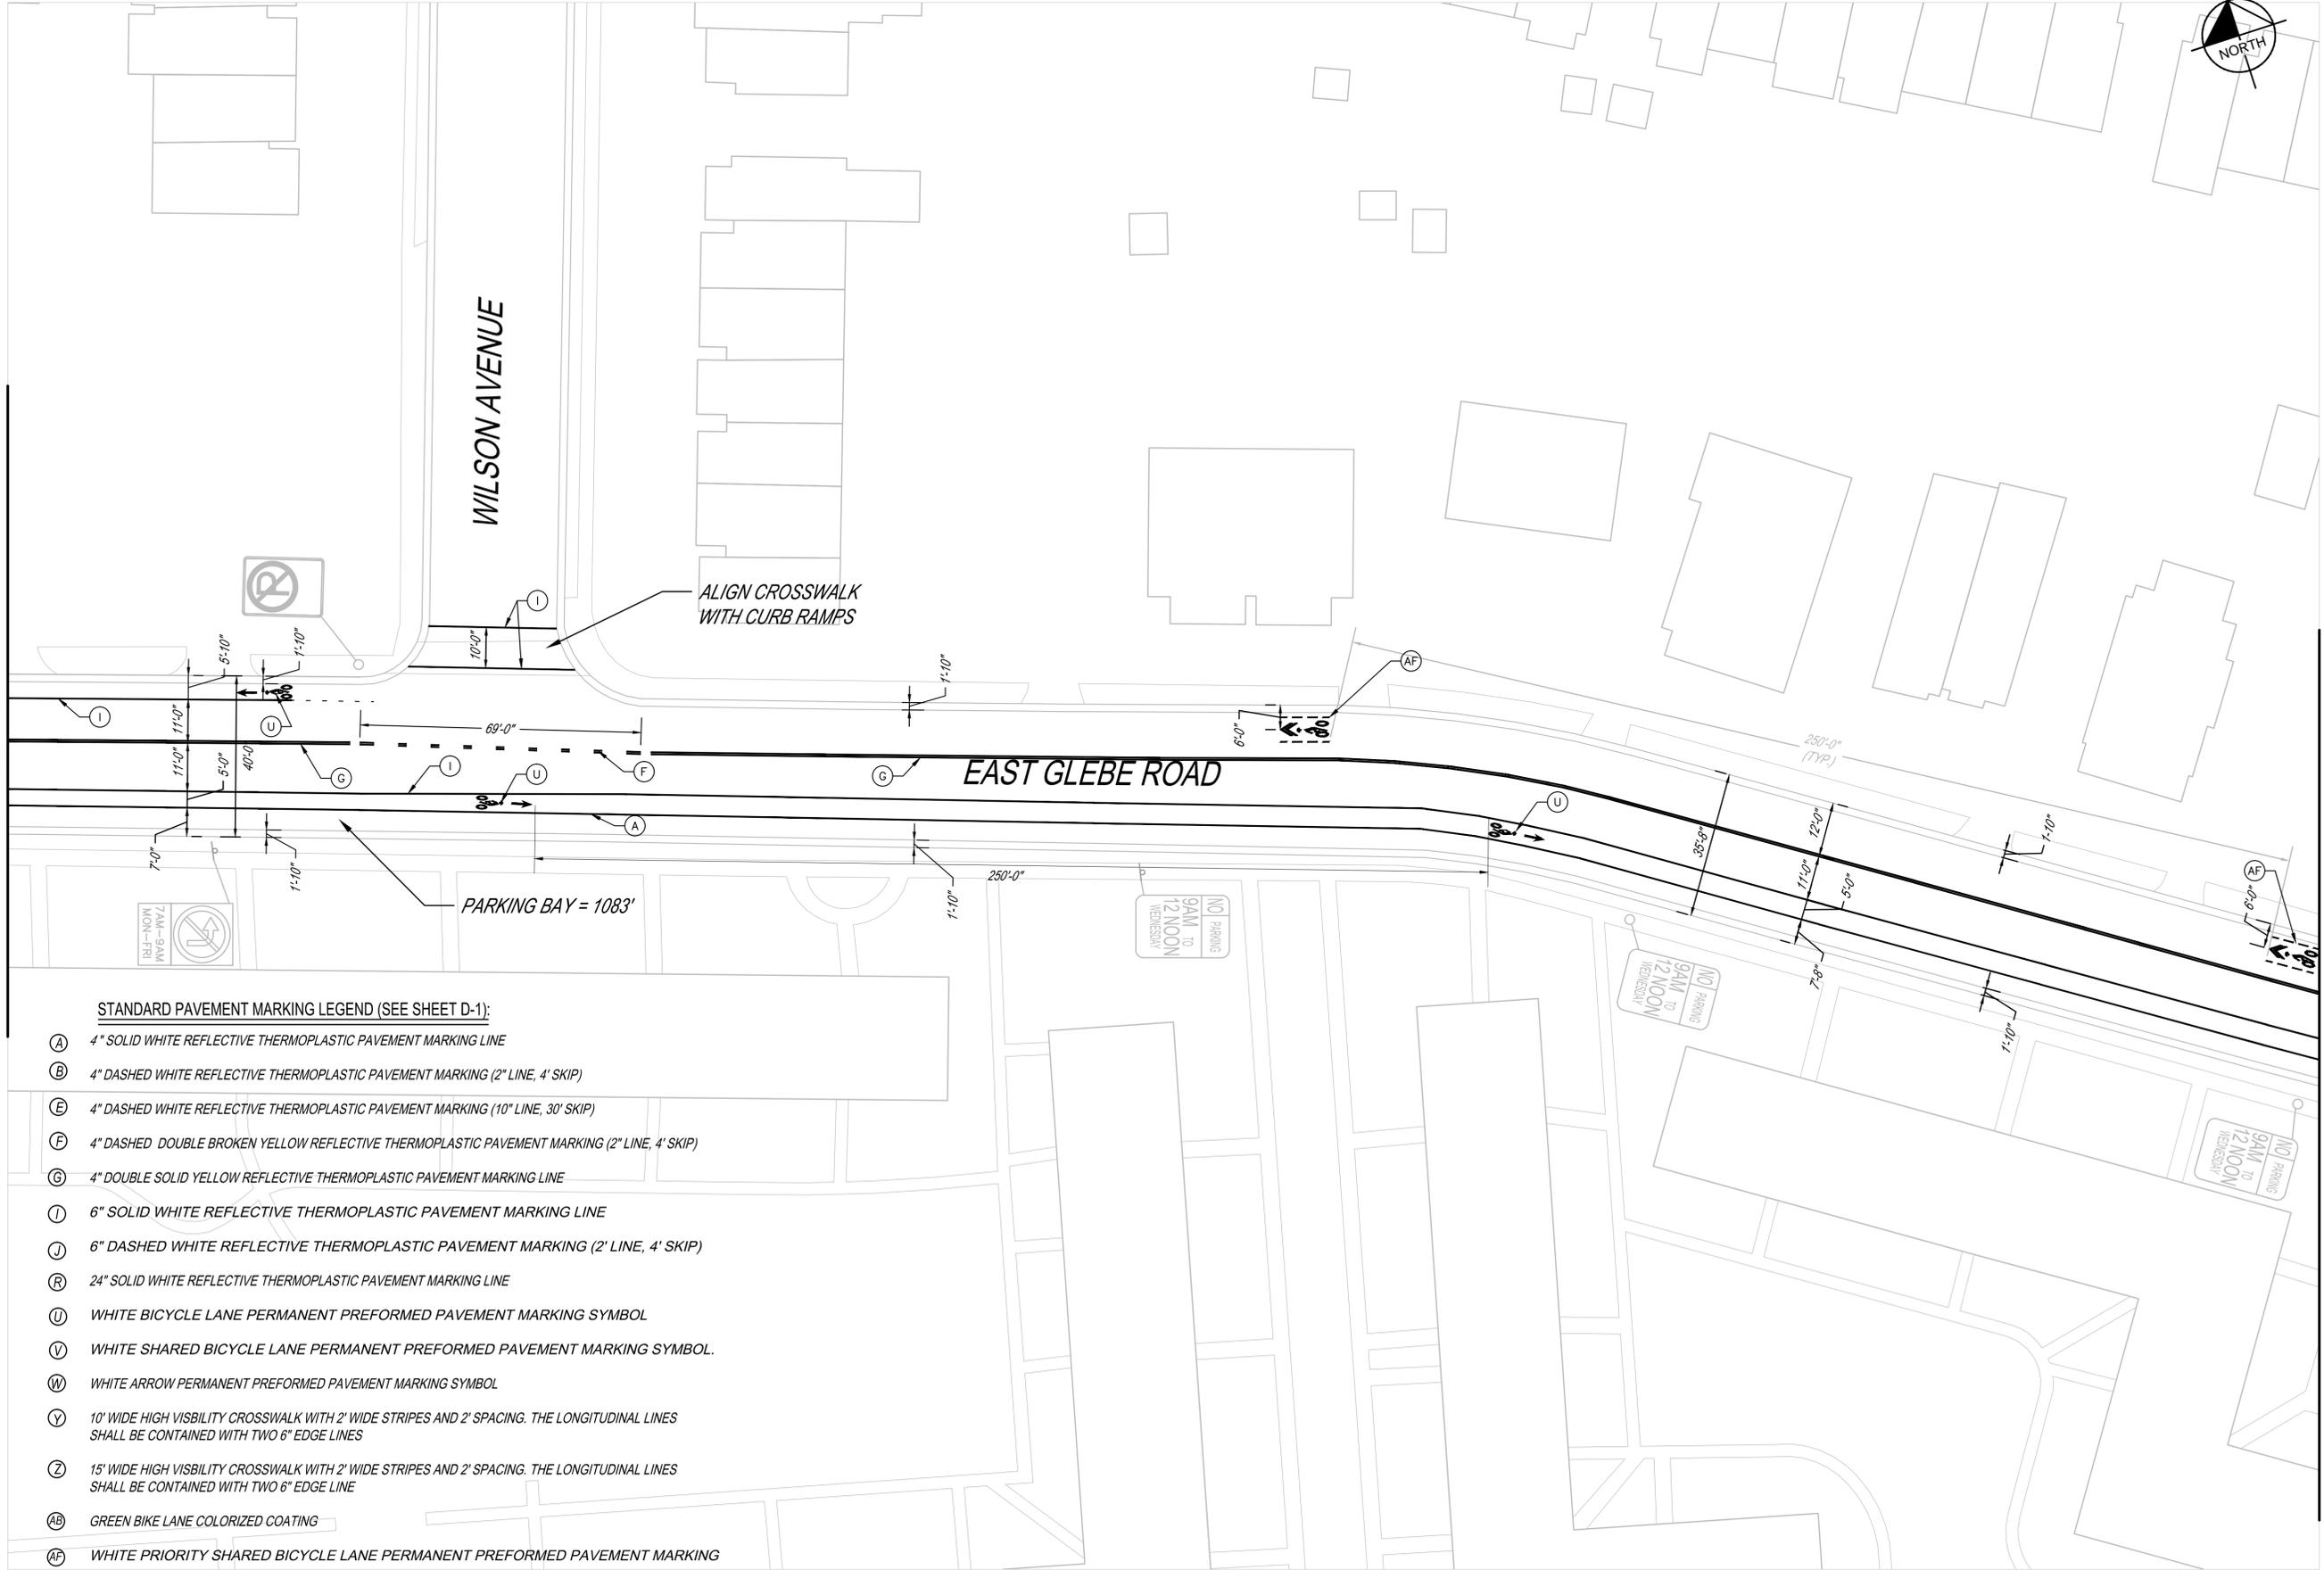


WILSON AVENUE

EAST GLEBE ROAD

PARKING BAY = 1083'

ALIGN CROSSWALK WITH CURB RAMPS

MATCH LINE - SEE SHEET 7

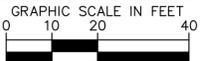

- STANDARD PAVEMENT MARKING LEGEND (SEE SHEET D-1):**
- (A) 4" SOLID WHITE REFLECTIVE THERMOPLASTIC PAVEMENT MARKING LINE
  - (B) 4" DASHED WHITE REFLECTIVE THERMOPLASTIC PAVEMENT MARKING (2" LINE, 4' SKIP)
  - (E) 4" DASHED WHITE REFLECTIVE THERMOPLASTIC PAVEMENT MARKING (10" LINE, 30' SKIP)
  - (F) 4" DASHED DOUBLE BROKEN YELLOW REFLECTIVE THERMOPLASTIC PAVEMENT MARKING (2" LINE, 4' SKIP)
  - (G) 4" DOUBLE SOLID YELLOW REFLECTIVE THERMOPLASTIC PAVEMENT MARKING LINE
  - (I) 6" SOLID WHITE REFLECTIVE THERMOPLASTIC PAVEMENT MARKING LINE
  - (J) 6" DASHED WHITE REFLECTIVE THERMOPLASTIC PAVEMENT MARKING (2' LINE, 4' SKIP)
  - (R) 24" SOLID WHITE REFLECTIVE THERMOPLASTIC PAVEMENT MARKING LINE
  - (U) WHITE BICYCLE LANE PERMANENT PREFORMED PAVEMENT MARKING SYMBOL
  - (V) WHITE SHARED BICYCLE LANE PERMANENT PREFORMED PAVEMENT MARKING SYMBOL
  - (W) WHITE ARROW PERMANENT PREFORMED PAVEMENT MARKING SYMBOL
  - (Y) 10' WIDE HIGH VISIBILITY CROSSWALK WITH 2" WIDE STRIPES AND 2' SPACING. THE LONGITUDINAL LINES SHALL BE CONTAINED WITH TWO 6" EDGE LINES
  - (Z) 15' WIDE HIGH VISIBILITY CROSSWALK WITH 2" WIDE STRIPES AND 2' SPACING. THE LONGITUDINAL LINES SHALL BE CONTAINED WITH TWO 6" EDGE LINE
  - (AB) GREEN BIKE LANE COLORIZED COATING
  - (AF) WHITE PRIORITY SHARED BICYCLE LANE PERMANENT PREFORMED PAVEMENT MARKING

No.	REVISIONS	DATE	BY

**STV Incorporated**  
 Engineers / Architects / Planners / Construction Managers  
 1772 Market Street, Suite 300, Fairfax, VA 22031 (703) 261-2228




TASK ORDER NO.	4016890
DATE	04/08/16
SCALE	1:20
DESIGNED BY	JEL
DRAWN BY	TRC
CHECKED BY	JEL

BICYCLE AND PEDESTRIAN IMPROVEMENT PLAN  
 E. GLEBE ROAD  
 GLEBE RD-6

BICYCLE AND PEDESTRIAN IMPROVEMENT PROJECT  
 100% PLANS  
 CITY OF ALEXANDRIA VIRGINIA




MATCH LINE - SEE SHEET 7

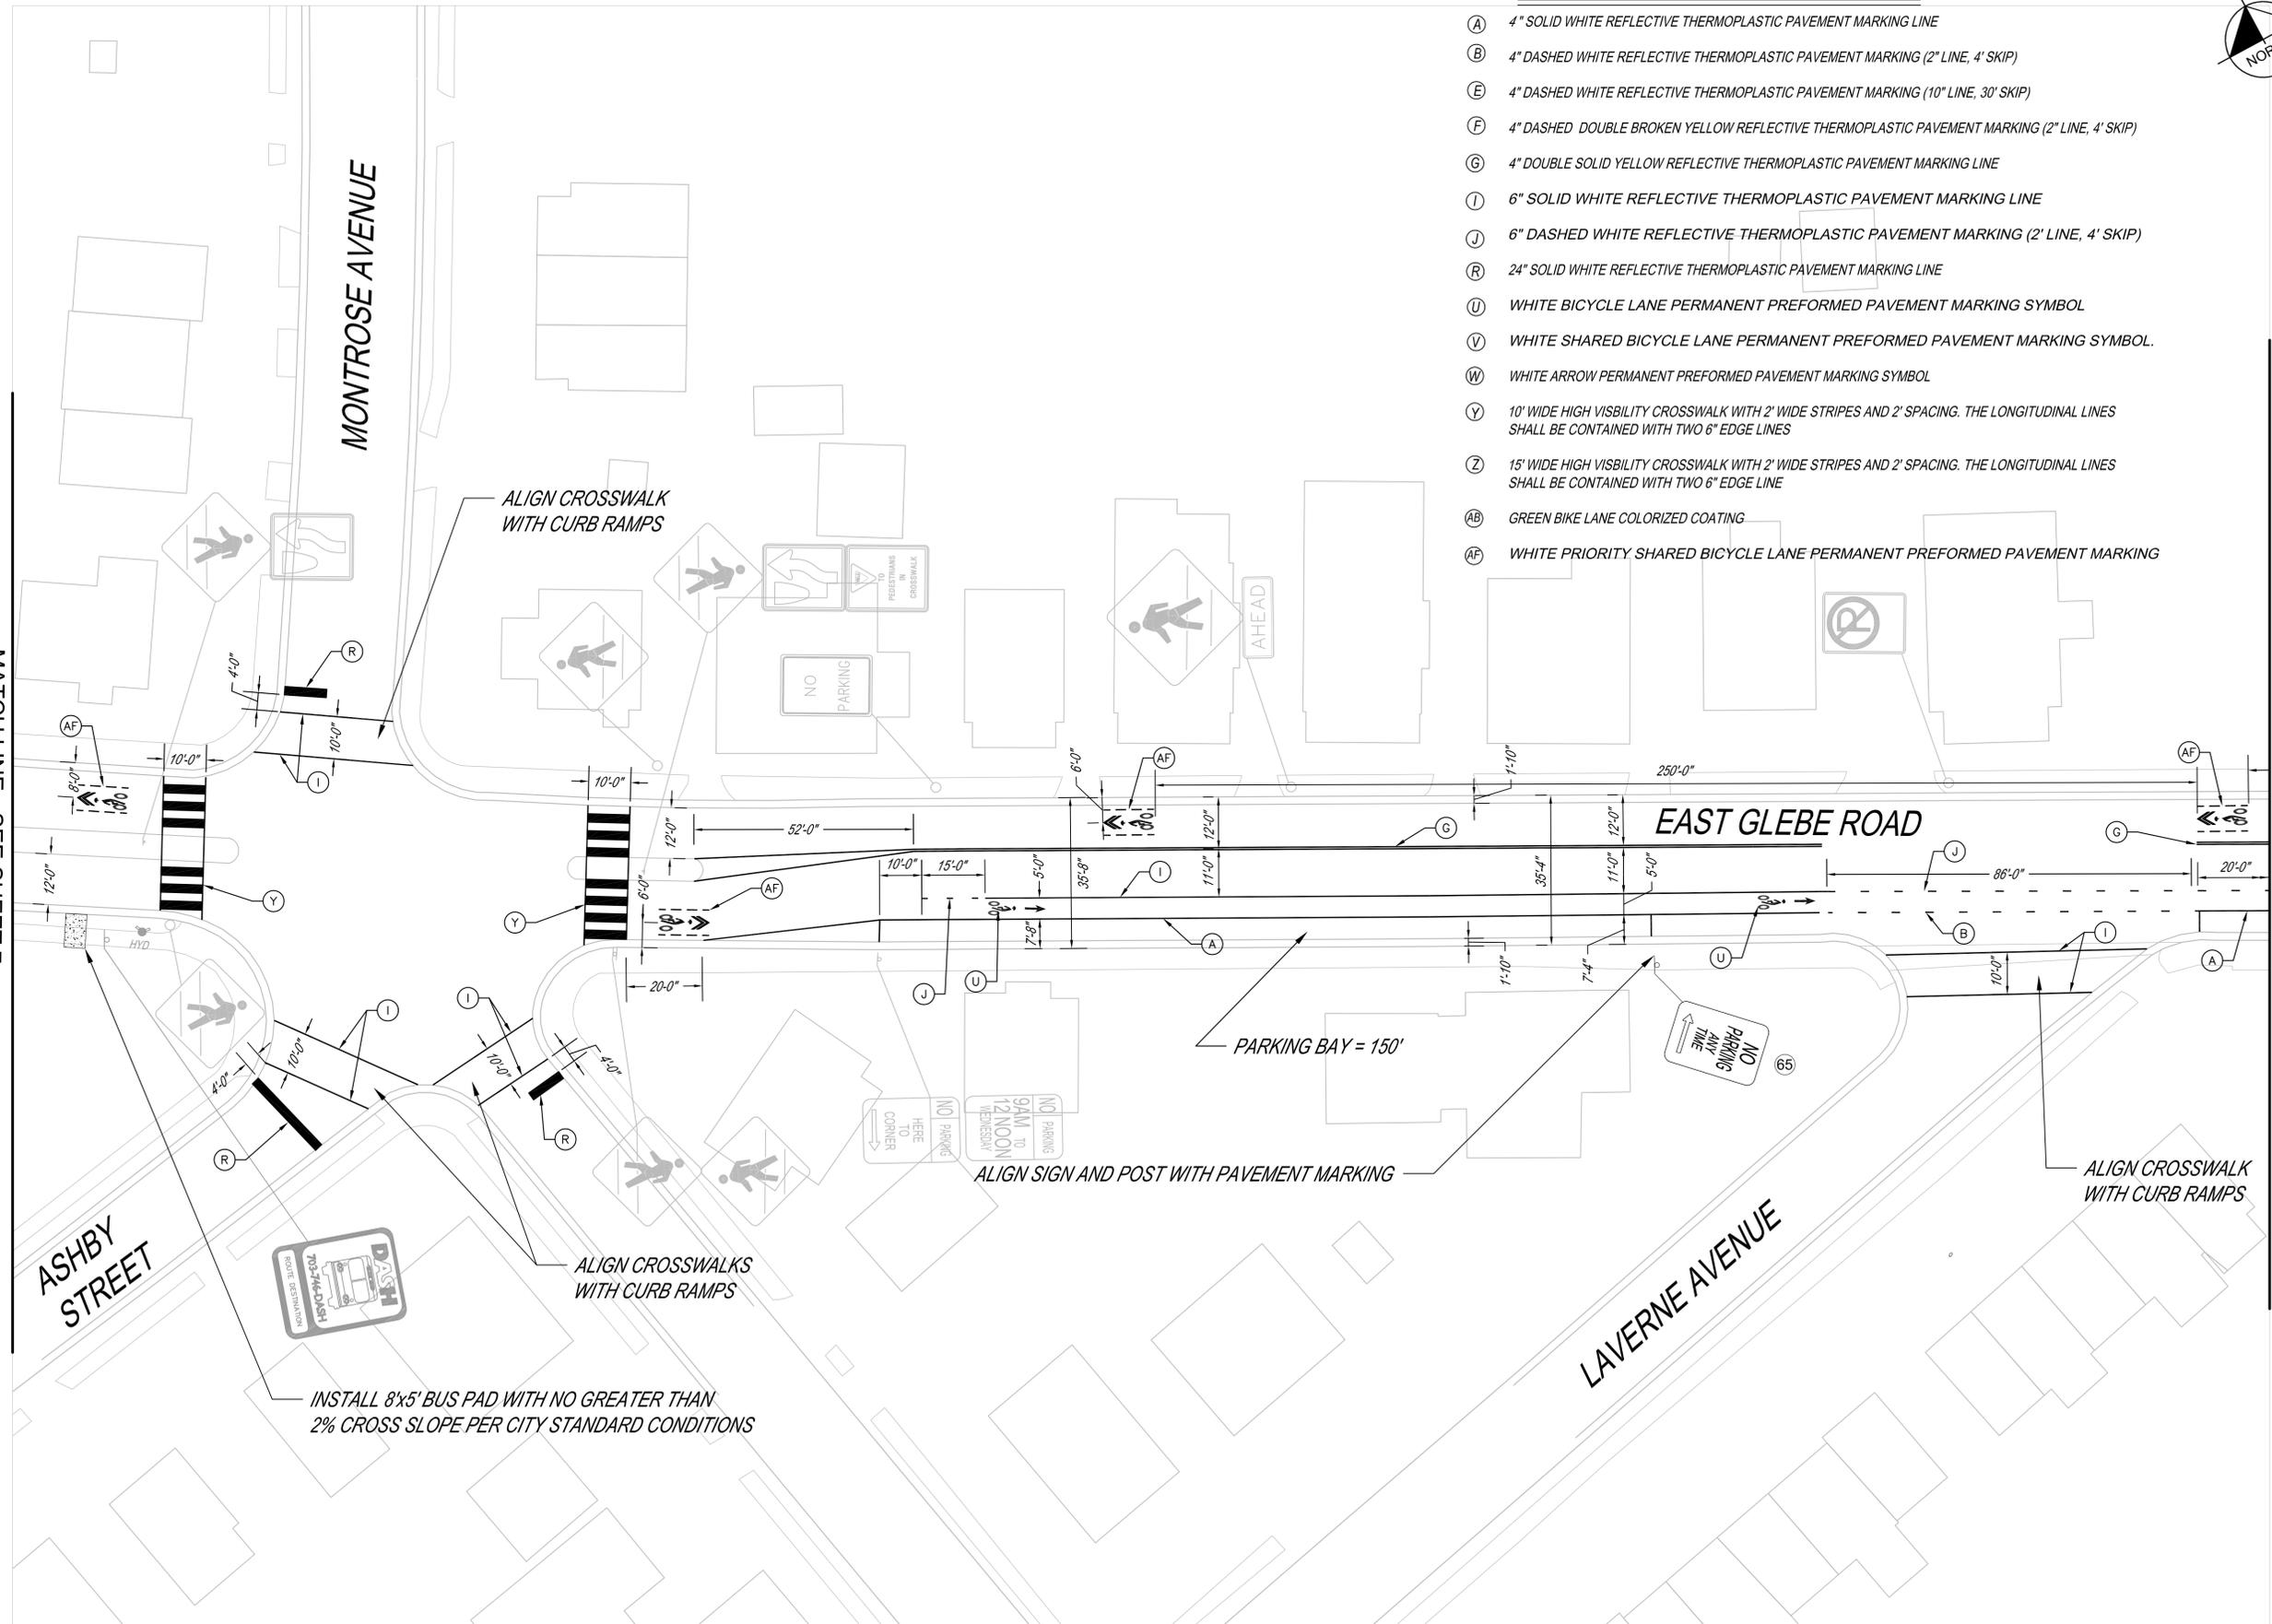

MATCH LINE - SEE SHEET 9

STANDARD PAVEMENT MARKING LEGEND (SEE SHEET D-1):

- (A) 4" SOLID WHITE REFLECTIVE THERMOPLASTIC PAVEMENT MARKING LINE
- (B) 4" DASHED WHITE REFLECTIVE THERMOPLASTIC PAVEMENT MARKING (2" LINE, 4' SKIP)
- (E) 4" DASHED WHITE REFLECTIVE THERMOPLASTIC PAVEMENT MARKING (10" LINE, 30' SKIP)
- (F) 4" DASHED DOUBLE BROKEN YELLOW REFLECTIVE THERMOPLASTIC PAVEMENT MARKING (2" LINE, 4' SKIP)
- (G) 4" DOUBLE SOLID YELLOW REFLECTIVE THERMOPLASTIC PAVEMENT MARKING LINE
- (I) 6" SOLID WHITE REFLECTIVE THERMOPLASTIC PAVEMENT MARKING LINE
- (J) 6" DASHED WHITE REFLECTIVE THERMOPLASTIC PAVEMENT MARKING (2' LINE, 4' SKIP)
- (R) 24" SOLID WHITE REFLECTIVE THERMOPLASTIC PAVEMENT MARKING LINE
- (U) WHITE BICYCLE LANE PERMANENT PREFORMED PAVEMENT MARKING SYMBOL
- (V) WHITE SHARED BICYCLE LANE PERMANENT PREFORMED PAVEMENT MARKING SYMBOL
- (W) WHITE ARROW PERMANENT PREFORMED PAVEMENT MARKING SYMBOL
- (Y) 10' WIDE HIGH VISIBILITY CROSSWALK WITH 2' WIDE STRIPES AND 2' SPACING. THE LONGITUDINAL LINES SHALL BE CONTAINED WITH TWO 6" EDGE LINES
- (Z) 15' WIDE HIGH VISIBILITY CROSSWALK WITH 2' WIDE STRIPES AND 2' SPACING. THE LONGITUDINAL LINES SHALL BE CONTAINED WITH TWO 6" EDGE LINE
- (AB) GREEN BIKE LANE COLORIZED COATING
- (AF) WHITE PRIORITY SHARED BICYCLE LANE PERMANENT PREFORMED PAVEMENT MARKING

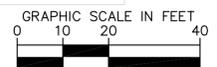

NO.	REVISIONS	DATE	BY
1	Update to Parking signs/markings	05-10-16	RWM

**STV Incorporated**  
 Engineers / Architects / Planners / Construction Managers  
 2722 Merrilee Drive, Suite 350, Fairfax, VA 22031 (571)833-2220



TASK ORDER NO.	4016890
DATE	04/08/16
SCALE	1:20
DESIGNED BY	JEL
DRAWN BY	TRC
CHECKED BY	JEL

BICYCLE AND PEDESTRIAN IMPROVEMENT PLAN  
 E. GLEBE ROAD  
 GLEBE RD-8

BICYCLE AND PEDESTRIAN IMPROVEMENT PROJECT  
 100% PLANS  
 CITY OF ALEXANDRIA VIRGINIA

SHEET NUMBER  
 SH-8

