



BIKE LANE MARKING SYMBOL DETAILS:

N.T.S.

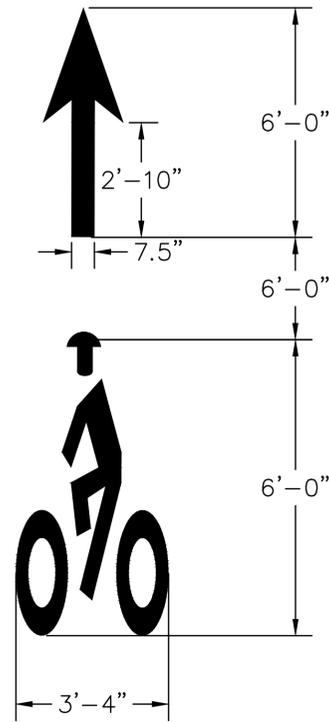

SHARED LANE BIKE MARKING SYMBOL:


N.T.S.

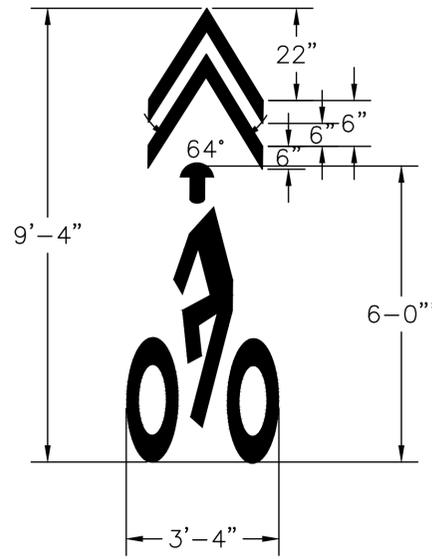

PAVEMENT MARKING ARROWS & WORD SYMBOLS:

N.T.S.

NOTE: FOR ARROW AND TEXT PAVEMENT MARKING SYMBOLS PLEASE REFER TO THE 2009 MUTCD FIGURE 2B-24 FOR ADDITIONAL INFORMATION

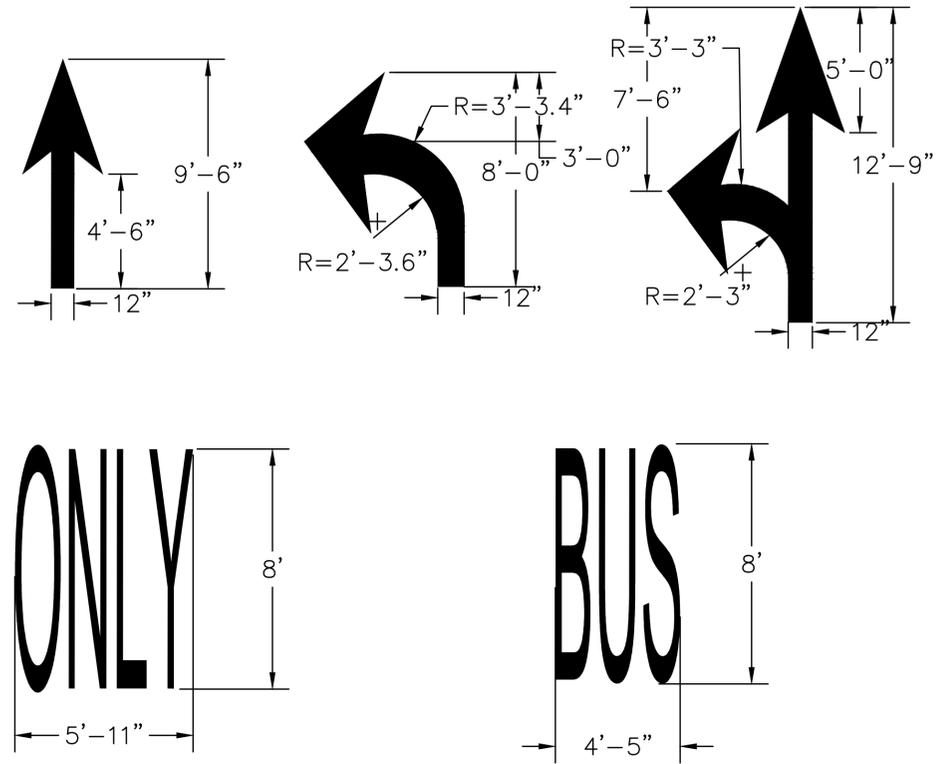

No.	REVISIONS	DATE	BY

STV Incorporated
 Engineers / Architects / Planners / Construction Managers
 2722 Leesville Drive, Suite 350, Fairfax, VA 22031 (703)433-2220




TASK ORDER NO. 4016890	DATE 04/23/15	SCALE: N.T.S.	DESIGNED BY: JEL	DRAWN BY: TRC	CHECKED BY: JEL
---------------------------	------------------	---------------	------------------	---------------	-----------------

POTOMAC GREENS DRIVE
 (MASSEY DRIVE TO
 POTOMAC GREENS CIRCLE)
 DETAILS - 2

BICYCLE AND PEDESTRIAN
 IMPROVEMENT PROJECT
 100% PLANS
 CITY OF ALEXANDRIA VIRGINIA

SIGN SCHEDULE

N.T.S.

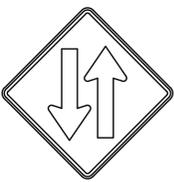SIGN NO.	SIGN FACE	PANEL SIZE		STANDARD NUMBER	PANEL SIZE S.F.	QUANTITY
		WIDTH	HEIGHT			
73		18"	24"	R1-MOD	3.00	X
74		18"	24"	R1-MOD	3.00	X
75		18"	24"	R7-MOD	3.00	X
76		18"	24"	R7-MOD	3.00	X
77		30"	30"	W6-03	6.25	1
78		30"	30"	W17-MOD	6.25	X
79		XX"	XX"	XX-XX	X.XX	X
80		24"	6"	D1-3C MOD	1.00	1

SIGN NO.	SIGN FACE	PANEL SIZE		STANDARD NUMBER	PANEL SIZE S.F.	QUANTITY
		WIDTH	HEIGHT			
XX		XX"	XX"	XX-XX	X.XX	X
XX		XX"	XX"	XX-XX	X.XX	X
SIGN NO.	SIGN FACE	PANEL SIZE		STANDARD NUMBER	PANEL SIZE S.F.	QUANTITY
		WIDTH	HEIGHT			
XX		XX"	XX"	XX-XX	X.XX	X
XX		XX"	XX"	XX-XX	X.XX	X
NO.	REVISIONS	DATE	BY

STV Incorporated
 Engineers / Architects / Planners / Construction Managers
 222 Lakeside Drive, Suite 300, Fairfax, VA 22031 (703) 435-2220



TASK ORDER NO. 4016890
 DATE 04/23/15
 SCALE: N.T.S.
 DESIGNED BY: JEL
 DRAWN BY: TRC
 CHECKED BY: JEL

POTOMAC GREENS DRIVE
 (MASSEY DRIVE TO
 POTOMAC GREENS CIRCLE)
 SIGN SCHEDULE - 4

BICYCLE AND PEDESTRIAN
 IMPROVEMENT PROJECT
 100% PLANS
 CITY OF ALEXANDRIA VIRGINIA

PAVEMENT MARKING LEGEND:


- (A) 4" SOLID WHITE REFLECTIVE THERMOPLASTIC PAVEMENT MARKING LINE
- (I) 6" SOLID WHITE REFLECTIVE THERMOPLASTIC PAVEMENT MARKING LINE
- (J) 6" DASHED WHITE REFLECTIVE THERMOPLASTIC PAVEMENT MARKING (2' LINE, 4' SKIP)
- (S) SOLID WHITE STRIPES 45 DEGREES FROM THE EDGE OF PAVEMENT. 5' DISTANCE TO CENTER OF LINES, TYP
- (U) WHITE BICYCLE LANE PERMANENT PREFORMED PAVEMENT MARKING SYMBOL
- (Z) 15' WIDE HIGH VISIBILITY CROSSWALK WITH 2' WIDE STRIPES AND 2' SPACING. THE LONGITUDINAL LINES SHALL BE CONTAINED WITHIN TWO 6" EDGE LINES

POTOMAC GREENS DRIVE

BRACEY LANE

CARPENTER ROAD

CARPENTER ROAD

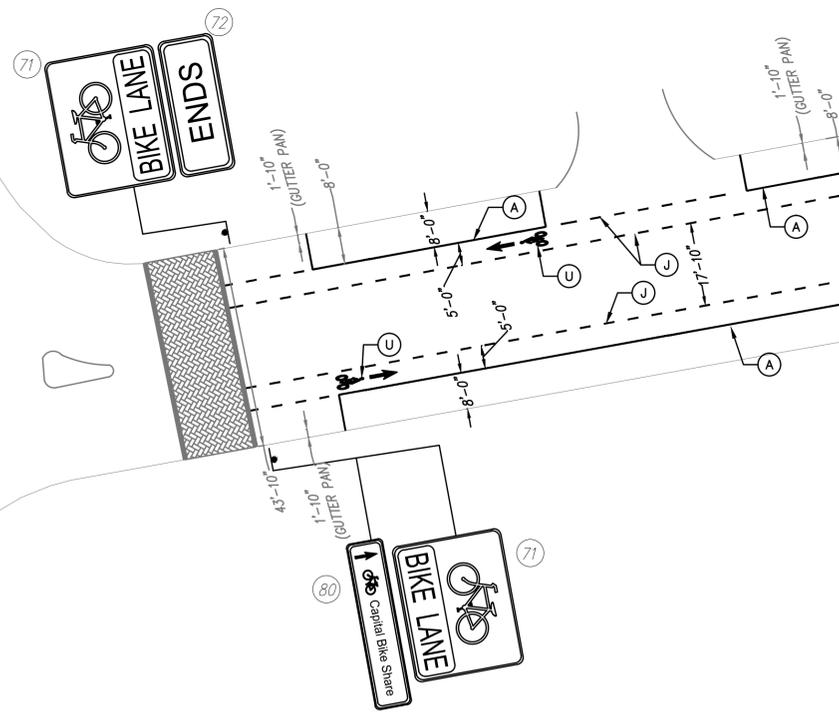

MATCH LINE - SEE SHEET SH-2

No.	REVISIONS	DATE	BY

STV Incorporated
2722 Marlowe Drive, Suite 500, Fairfax, VA 22031 (703) 833-2220




TASK ORDER NO. 4016890	DATE 04/23/15
SCALE: N.T.S.	DESIGNED BY: JEL
DRAWN BY: PSW	CHECKED BY: JEL

POTOMAC GREENS DRIVE
 (MASSEY DRIVE TO
 POTOMAC GREENS CIRCLE)
 POTOMAC GREENS DR. -1

BICYCLE AND PEDESTRIAN
 IMPROVEMENT PROJECT
 100% PLANS
 CITY OF ALEXANDRIA VIRGINIA

PAVEMENT MARKING LEGEND:

- (A) 4" SOLID WHITE REFLECTIVE THERMOPLASTIC PAVEMENT MARKING LINE
- (I) 6" SOLID WHITE REFLECTIVE THERMOPLASTIC PAVEMENT MARKING LINE
- (J) 6" DASHED WHITE REFLECTIVE THERMOPLASTIC PAVEMENT MARKING (2' LINE, 4' SKIP)
- (S) SOLID WHITE STRIPES 45 DEGREES FROM THE EDGE OF PAVEMENT. 5' DISTANCE TO CENTER OF LINES, TYP
- (U) WHITE BICYCLE LANE PERMANENT PREFORMED PAVEMENT MARKING SYMBOL
- (Z) 15' WIDE HIGH VISIBILITY CROSSWALK WITH 2' WIDE STRIPES AND 2' SPACING. THE LONGITUDINAL LINES SHALL BE CONTAINED WITHIN TWO 6" EDGE LINES

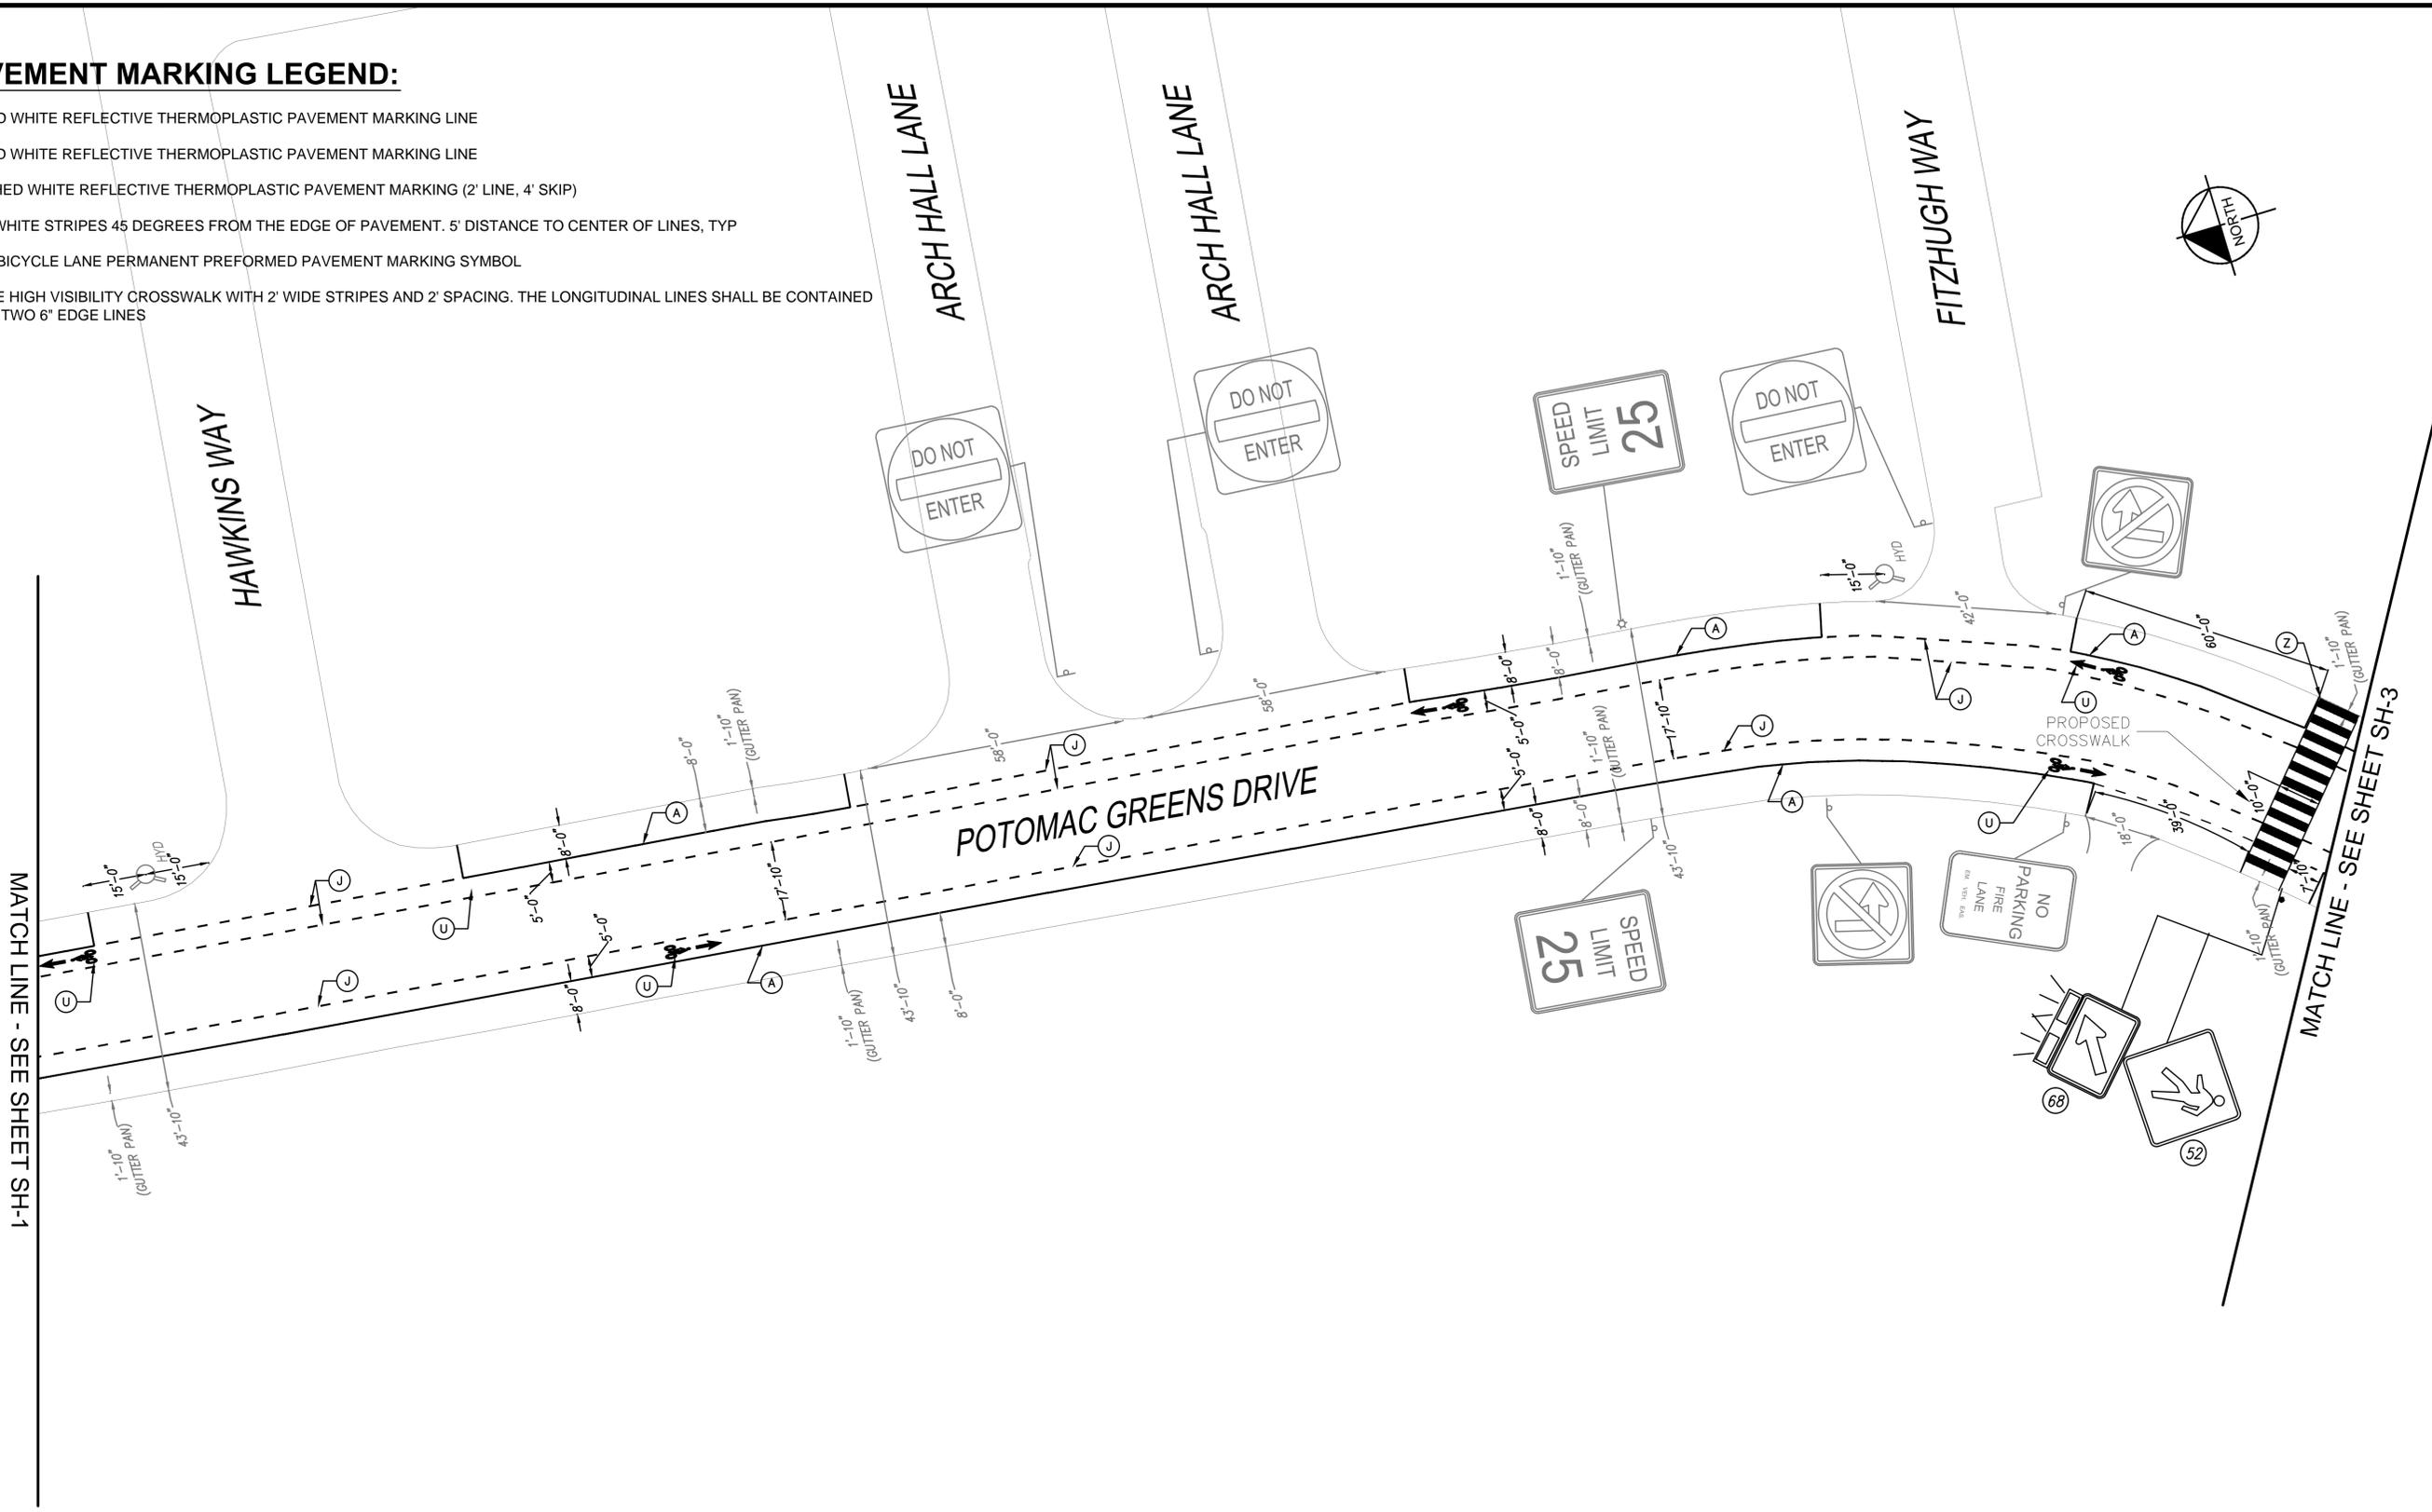

MATCH LINE - SEE SHEET SH-1

MATCH LINE - SEE SHEET SH-3

No.	REVISIONS	DATE	BY


STV Incorporated
 7722 Marlowe Drive, Suite 500, Fairfax, VA 22031 (703) 833-2220



TASK ORDER NO. 4016890	DATE 04/23/15
DESIGNED BY: JEL	DRAWN BY: PSW
CHECKED BY: JEL	

POTOMAC GREENS DRIVE
 (MASSEY DRIVE TO
 POTOMAC GREENS CIRCLE)
 POTOMAC GREENS DR. - 2

BICYCLE AND PEDESTRIAN
 IMPROVEMENT PROJECT
 100% PLANS
 CITY OF ALEXANDRIA VIRGINIA

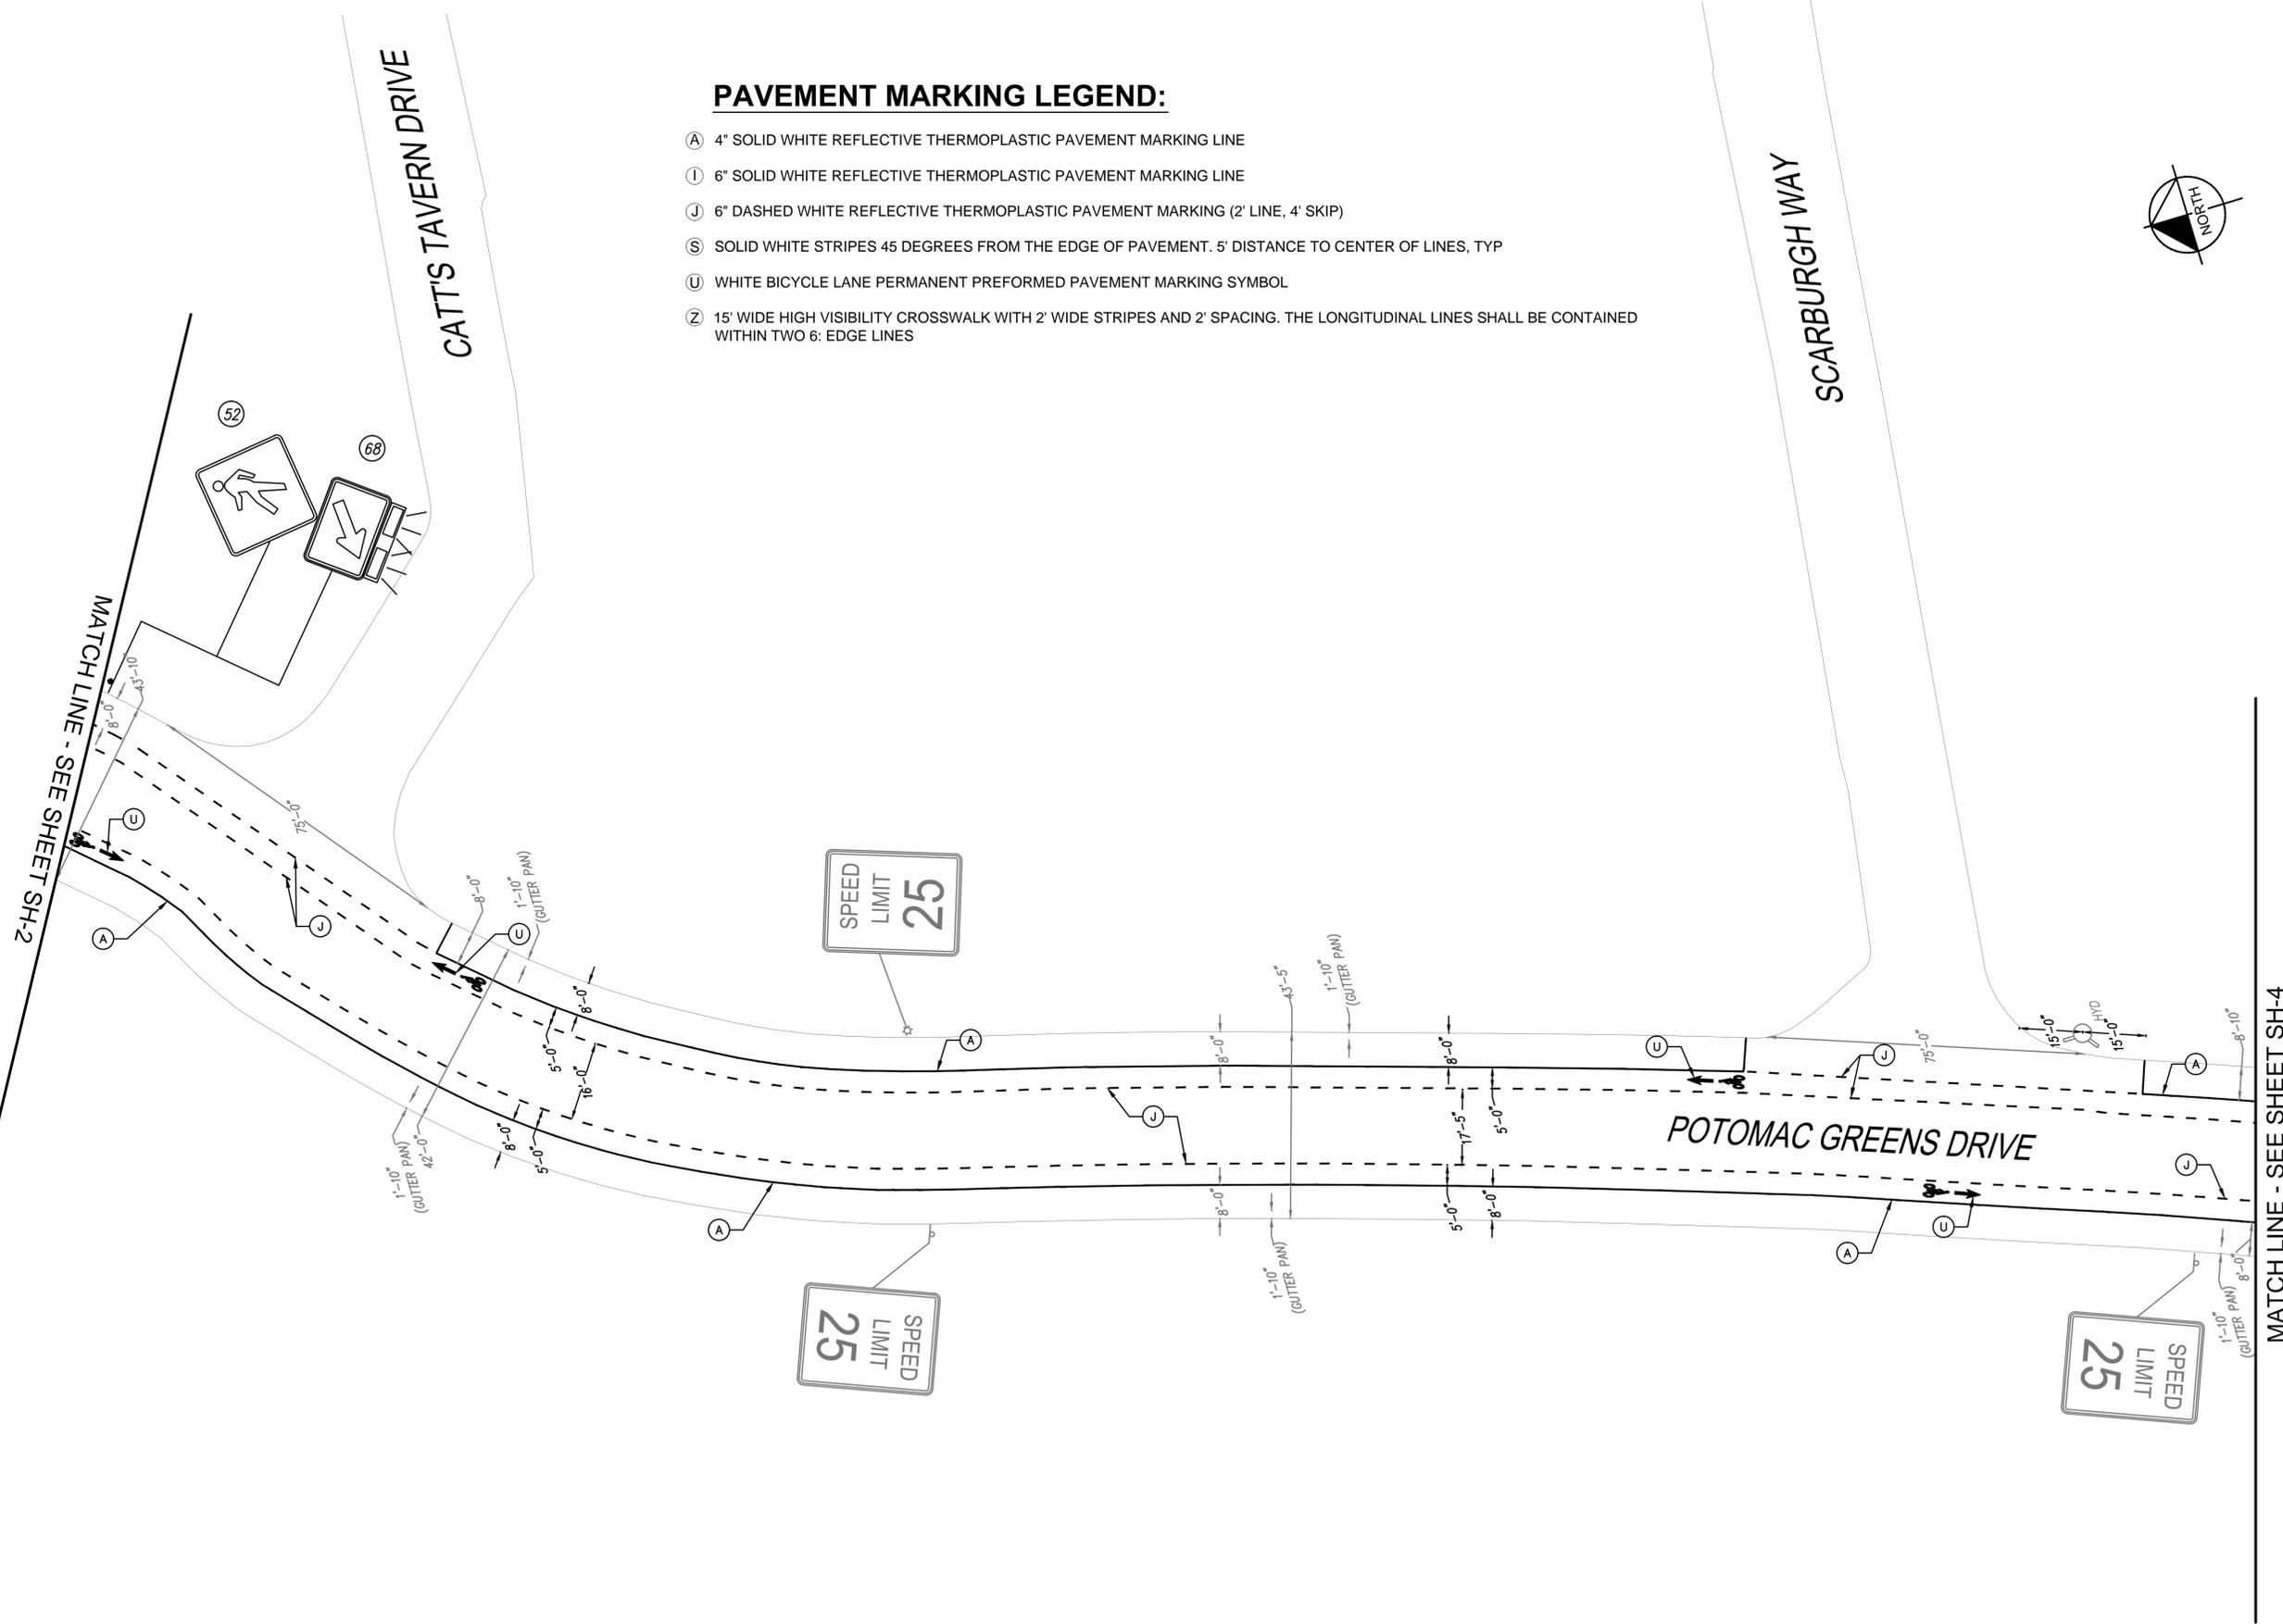

PAVEMENT MARKING LEGEND:

- (A) 4" SOLID WHITE REFLECTIVE THERMOPLASTIC PAVEMENT MARKING LINE
- (I) 6" SOLID WHITE REFLECTIVE THERMOPLASTIC PAVEMENT MARKING LINE
- (J) 6" DASHED WHITE REFLECTIVE THERMOPLASTIC PAVEMENT MARKING (2' LINE, 4' SKIP)
- (S) SOLID WHITE STRIPES 45 DEGREES FROM THE EDGE OF PAVEMENT. 5' DISTANCE TO CENTER OF LINES, TYP
- (U) WHITE BICYCLE LANE PERMANENT PREFORMED PAVEMENT MARKING SYMBOL
- (Z) 15' WIDE HIGH VISIBILITY CROSSWALK WITH 2' WIDE STRIPES AND 2' SPACING. THE LONGITUDINAL LINES SHALL BE CONTAINED WITHIN TWO 6" EDGE LINES

No.	REVISIONS	DATE	BY

STV Incorporated
 2722 Marlowe Drive, Suite 500, Fairfax, VA 22031 (703) 833-2222




TASK ORDER NO. 4016890	DATE 04/23/15
DESIGNED BY: JEL	DRAWN BY: PSW
CHECKED BY: JEL	

POTOMAC GREENS DRIVE
 (MASSEY DRIVE TO
 POTOMAC GREENS CIRCLE)
 POTOMAC GREENS DR. -3

BICYCLE AND PEDESTRIAN
 IMPROVEMENT PROJECT
 100% PLANS
 CITY OF ALEXANDRIA VIRGINIA

PAVEMENT MARKING LEGEND:

- (A) 4" SOLID WHITE REFLECTIVE THERMOPLASTIC PAVEMENT MARKING LINE
- (1) 6" SOLID WHITE REFLECTIVE THERMOPLASTIC PAVEMENT MARKING LINE
- (J) 6" DASHED WHITE REFLECTIVE THERMOPLASTIC PAVEMENT MARKING (2' LINE, 4' SKIP)
- (S) SOLID WHITE STRIPES 45 DEGREES FROM THE EDGE OF PAVEMENT. 5' DISTANCE TO CENTER OF LINES, TYP
- (U) WHITE BICYCLE LANE PERMANENT PREFORMED PAVEMENT MARKING SYMBOL
- (V) WHITE SHARED BICYCLE LANE PERMANENT PREFORMED PAVEMENT MARKING SYMBOL
- (Z) 15' WIDE HIGH VISIBILITY CROSSWALK WITH 2' WIDE STRIPES AND 2' SPACING. THE LONGITUDINAL LINES SHALL BE CONTAINED WITHIN TWO 6: EDGE LINES

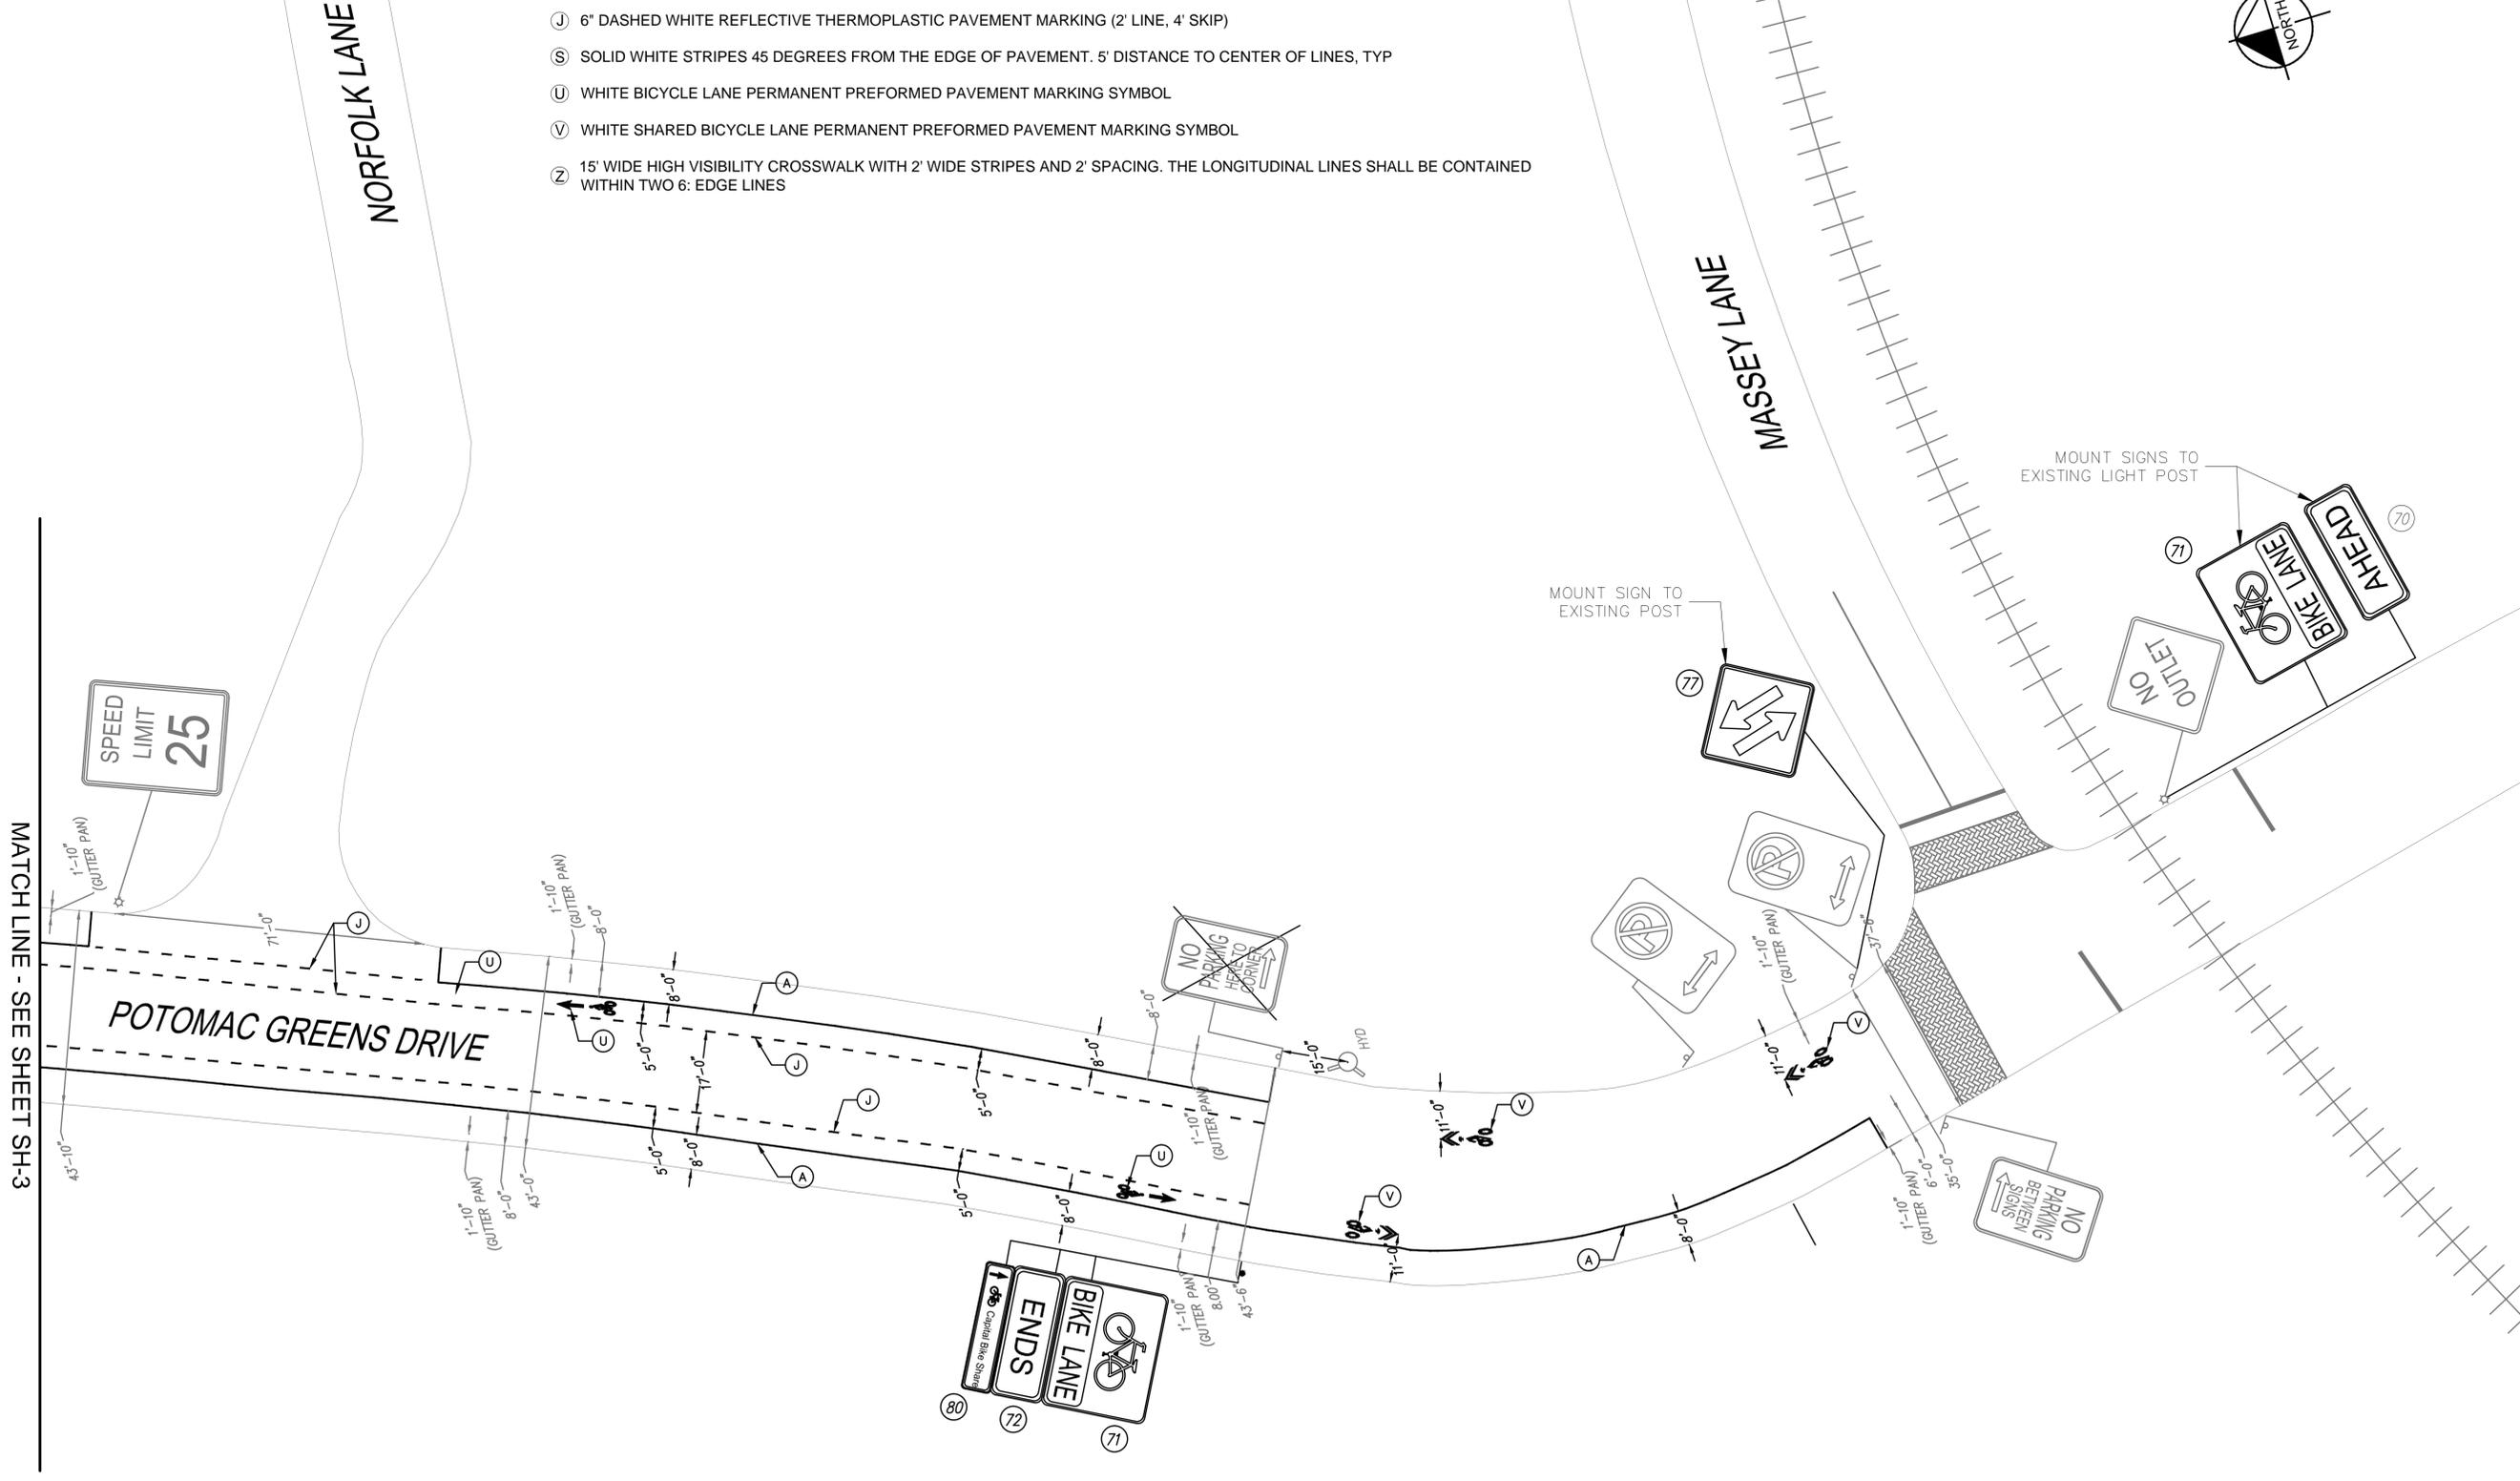

MATCH LINE - SEE SHEET SH-3

No.	REVISIONS	DATE	BY

STV Incorporated
 7722 Marlowe Drive, Suite 500, Fairfax, VA 22031 (703) 833-2222



TASK ORDER NO. 4016890	DATE 04/23/15
SCALE: N.T.S.	DESIGNED BY: JEL
DRAWN BY: PSW	CHECKED BY: JEL

POTOMAC GREENS DRIVE
 (MASSEY DRIVE TO
 POTOMAC GREENS CIRCLE)

POTOMAC GREENS DR. - 4

BICYCLE AND PEDESTRIAN
 IMPROVEMENT PROJECT

100% PLANS

CITY OF ALEXANDRIA VIRGINIA