



## Administrative Special Use Permit Application

Please type or print legibly

PROPERTY LOCATION: 10. S. JORDAN ST Alexandria VA  
22304  
 ZONE: CL TAX MAP REFERENCE: \_\_\_\_\_

**APPLICANT'S INFORMATION:**

Applicant: Elleni ANAWAT Business/Trade Name: \_\_\_\_\_  
 Address: 4724 HANRAHAN PI Alexandria VA 22309  
 Phone: 571 274 8189 Email: Elleni\_mike@yahoo.com

**PROPOSED USE:**

- |  |  |
|--|--|
| <input type="checkbox"/> Animal Care Facility with Overnight Boarding          | <input type="checkbox"/> Outdoor Display                       |
| <input type="checkbox"/> Automobile and Trailer Rental and Sales               | <input type="checkbox"/> Outdoor Food and Crafts Market Center |
| <input type="checkbox"/> Catering Business                                     | <input type="checkbox"/> Outdoor Garden Center                 |
| <input type="checkbox"/> Day Care  | <input checked="" type="checkbox"/> Restaurant                 |
| <input type="checkbox"/> Health and Athletic Club                              | <input type="checkbox"/> Valet Parking                         |
| <input type="checkbox"/> Light Auto Repair                                     |  |
| <input type="checkbox"/> Live Theater  |  |
| <input type="checkbox"/> Massage Establishment                                 |  |
| <input type="checkbox"/> Motor Vehicle Storage/Parking for 20 or more Vehicles |  |
| <input type="checkbox"/> Outdoor Dining (exclude King Street Retail Overlay)   |  |

**Please read and sign after the statement:**

I have read and understand the general standards and the requirements for the use for which I am applying and have attached the Worksheet for the use.

Signature: \_\_\_\_\_ *[Signature]*

Please submit the following with this application form:

Site Plan At a minimum, show and label the subject property, surrounding buildings, and streets. Show, label and give dimensions for all parking spaces, entrances and exits, and trees and shrubbery.

Floor Plan At a minimum, show and label all interior features inside and outside seats, tables, counters, equipment, etc. as appropriate to the use. Show, label and give dimensions for all entrance and exit doors and windows, rooms/areas, staircases, elevators and bathrooms.



**Administrative Special Use Permit  
Restaurant  
Prescreening Checklist**

**To qualify for the administrative special permit review process, the proposed restaurant must be able to meet the following standards:**

- 100 indoor seats or fewer**
- Located outside of the W-1, WPR, RC, RC-X, & RD Zones**
- If delivery service will be offered, must have a minimum of 20 seats & will be limited to 2 vehicles with dedicated off street parking.**

Two delivery vehicles are allowed and there must be a dedicated parking place for it which is not on the public street. No delivery of alcoholic beverages is permitted.

- Restaurant hours must open at or later than 5:00 am & close at or before midnight**

Meals ordered before the closing hour may be served, but no new patrons may be admitted, no new meals ordered, and no alcohol served after the closing hour. All patrons must leave by one hour after the closing hour.

Within the Mount Vernon Avenue Overlay zone and the NR zone (Arlandria) areas, hours are limited to from 6:00 a.m. to 11:00 p.m., Sunday through Thursday, and from 6:00 a.m. to midnight, Friday and Saturday, although the closing hour for indoor seating may be extended until midnight four times a year for special events.

- On premise alcohol service only**

Full alcohol service, consistent with a valid ABC license is permitted. No alcohol sales for off premise consumption are permitted.

Within the Mount Vernon Avenue Overlay zone, the NR zone (Arlandria) and the West Old town neighborhood areas, alcohol may only be served at tables. Within the West Old Town neighborhood (bounded by Cameron, North West, Wythe and North Columbus Streets), no alcohol shall be served before 11 am or after 10 pm daily.

- Limited live entertainment only (with noise restrictions); Nightclub entertainment is not permitted.**

- Restaurants in Old Town Small Area Plan must satisfy Old Town restaurant policies.**

- Restaurants in Waterfront Small Area Plan must satisfy Waterfront restaurant policies.**

If your business cannot meet the standards above, please speak with Planning and Zoning staff about the full hearing SUP process.

In addition to the use-specific standards listed above, all uses must follow additional general standards. To review the general standards, [click here](#) or contact Planning and Zoning staff for assistance (703)-746-4666. Additional conditions of approval will apply.

Worksheet for specific use from Checklist and Worksheet package.

Other materials, as required by specific use (see Guide to Administrative SUPs Checklist & Worksheets).

**PROPERTY OWNER'S AUTHORIZATION**

As the property owner, I hereby grant the applicant use of Additions & Modification  
 (property address), for the purposes of operating a Mini Restaurant (use)  
 business as described in this application.

I also grant permission to the City of Alexandria to visit, inspect, photograph and post placard notice on my property.

Name: Mike Shirazi Phone 202-316-7533  
 Address: P.O. Box 11035 Wash-Dc 20008 Email: mikeshirazi26@yahoo.com  
 Signature: Mike Shirazi Date: 7/20/16

1. The applicant is the (check one):
- Owner
  - Contract Purchaser
  - Lessee or
  - Other: \_\_\_\_\_
- of the subject property.

State the name, address and percent of ownership of any person or entity owning an interest in the applicant or owner, unless the entity is a corporation or partnership, in which case identify each owner and the percent of ownership.

BV  
8/12  
per email  
8/12

Elleni Anawet	10 S Jordan St	45%
Tiku Wakjira	" "	45%
Mariam Hunde	" "	10%

If property owner or applicant is being represented by an authorized agent such as an attorney, realtor, or other person for which there is some form of compensation, does this agent or the business in which the agent is employed have a business license to operate in the City of Alexandria, Virginia?

- Yes. Provide proof of current City business license
- No. The agent shall obtain a business license prior to filing application, if required by the City Code.

**USE CHARACTERISTICS**

2. Please give a brief statement describing the use:

Restaurant

"No servers just employees" food made on site, custom ethiopian food; including stews + stir fried dishes

SBU  
8/10  
per email  
8/12

3. Please describe the proposed hours of operation:

Days	Hours
Daily	7:00 AM - 11:00 PM

Or give hours for each day of the week

Monday	
Tuesday	
Wednesday	
Thursday	
Friday	
Saturday	
Sunday	

4. Please describe the capacity of the proposed use:

A. How many patrons, clients, pupils and other such users do you expect? Specify time period (i.e., day, hour, or shift).

every shift 21

B. How many employees, staff and other personnel do you expect? Specify time period (i.e., day, hour, or shift).

every shift 3

5. A. How many parking spaces of each type are provided for the proposed use:

10 Standard and compact spaces  
1 Handicapped accessible spaces  
1 Other

- B. Please give the number of:  
Parking spaces on-site 10  
Parking spaces off-site 10

If the required parking will be located off-site, where will it be located?

STREET PARKING

6. Please provide information regarding loading and unloading for the use:

A. How many loading spaces are available for the use? 1

B. Where are off-street loading spaces located? \_\_\_\_\_  
\_\_\_\_\_

C. During what hours of the day do you expect loading/unloading operations to occur? MORNING BETWEEN 7:00 - 10:00 AM

D. How frequently are loading/unloading operations expected to occur, per day or per week, as appropriate? 1 PER DAY

7. If any hazardous materials or organic compounds (for example paint, ink, lacquer thinner, or cleaning or degreasing solvent), as defined by the state or federal government, be handled, stored, or generated on the property, provide the name, monthly quantity, and specific disposal method below:

N/A  
\_\_\_\_\_  
\_\_\_\_\_  
\_\_\_\_\_


**APPLICANT'S SIGNATURE**

Please read and initial each statement:

Initial: EA THE UNDERSIGNED, hereby applies for a Special Use Permit in accordance with the provisions of Article XI, Section 11-500 of the 1992 Zoning Ordinance of the City of Alexandria, Virginia.

Initial: EA THE UNDERSIGNED, hereby attests that all of the information herein provided and specifically including all surveys, drawings, etc., required to be furnished by the applicant are true, correct and accurate to the best of their knowledge and belief. The applicant is hereby notified that any written materials, drawings or illustrations submitted in support of this application and any specific oral representations made to the Director of Planning and Zoning on this application will be binding on the applicant unless those materials or representations are clearly stated to be non-binding or illustrative of general plans and intentions, subject to substantial revision, pursuant to Article XI, Section 11-207(A)(10), of the 1992 Zoning Ordinance of the City of Alexandria, Virginia.

Elleni ANAWET  
Print Name of Applicant or Representative

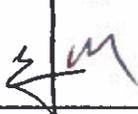  
Signature

Date 7/28/16

**If this application is being filed by someone other than the business owner (such as an agent or attorney), please provide the information below:**

Representative's Address: \_\_\_\_\_  
\_\_\_\_\_

Phone: \_\_\_\_\_

Email: \_\_\_\_\_

Fax: \_\_\_\_\_



# SUPPLEMENTAL APPLICATION

## RESTAURANT

All applicants requesting a Special Use Permit or an Administrative Use Permit for a restaurant shall complete the following section.

SBV  
8/12  
per email  
8/12

1. How many seats are proposed?

Indoors: ~~29~~      Outdoors: \_\_\_\_\_      Total number proposed: \_\_\_\_\_

15 seats

2. Will the restaurant offer any of the following?

Alcoholic beverages (**SUP only**)       Yes      \_\_\_\_\_ No

Beer and wine — on-premises       Yes      \_\_\_\_\_ No

Beer and wine — off-premises      \_\_\_\_\_ Yes       No

3. Please describe the type of food that will be served:

ETHIOPIAN Food

4. The restaurant will offer the following service (check items that apply):

table service      \_\_\_\_\_ bar       carry-out      \_\_\_\_\_ delivery

5. If delivery service is proposed, how many vehicles do you anticipate? N/A

Will delivery drivers use their own vehicles?      \_\_\_\_\_ Yes       No

Where will delivery vehicles be parked when not in use?

6. Will the restaurant offer any entertainment (i.e. live entertainment, large screen television, video games)?

\_\_\_\_\_ Yes       No

If yes, please describe:

# OLD TOWN RESTAURANT POLICY

## Changes to Old Town Small Area Plan Chapter of the Master Plan Adopted by City Council on November 13, 1993

On November 13, 1993, the City Council adopted Resolution No. 1672, which outlines new policy and criteria used in applying the revised Old Town Restaurant Policy. Individuals who apply for a special use permit to operate a restaurant in Old Town must address in their entirety five criteria in order to be considered for a special use permit. An application will not be formally accepted for processing until this questionnaire is completed.

### GOALS OF THE OLD TOWN RESTAURANT POLICY

1. To lessen the on-street parking impact of restaurants in Old Town and adjacent areas;
2. To prevent rowdiness and vandalism from patrons leaving restaurants, particularly in the late evening; and
3. To control the spread of litter in Old Town.

### POLICIES TO ATTAIN THE GOALS OF THE OLD TOWN RESTAURANT POLICY

City Council shall not approve a request for special use permit for any new restaurant, carry-out or fast food establishment or an expansion of an existing restaurant, carry-out or fast food establishment, unless it finds that the request does not significantly impact nearby residential neighborhoods. City Council shall consider the cumulative impact of the proposal and the number of already established restaurants, carry-outs, fast food establishments and the number of food service seats, bar seats and standing service areas in the immediate area. In the case of an expansion or other intensification, the entire operation of the establishment may be taken into account in determining its impact upon the nearby residential neighborhoods. In making that determination, City Council shall consider the following factors:

- The availability of off-street parking.
- The predicted impact of the restaurant on parking supply in the adjacent neighborhood.
- The extent to which the restaurant is open in the late night hours.
- The extent to which alcohol (such as spirits, mixed drinks, wine, and beer) consumption will predominate over food consumption, including consideration of the number of bar seats, if any, and the standing areas in the vicinity of bars.
- The predicted extent of litter generated in nearby neighborhoods.

### CRITERIA TO BE USED TO EVALUATE NEW OR EXPANDED RESTAURANTS

**Parking Management Plan.** The applicant must submit a parking management plan (PMP), which specifically addresses the following issues:

- The parking demand generated by the proposed restaurant.
- The availability of off-street parking for patrons. For the purpose of this policy, availability shall be measured in terms of the number of vacant off-street parking spaces within 500 feet from the entrance to the restaurant.
- How employees who drive will be accommodated off the street at least in the evenings and on weekends.
- The predicted impact of the restaurant on the parking supply at the evening, weekend, and daytime peaks.
- A proposal to reduce the impact of parking created by the restaurant on nearby areas. Acceptable alternatives for reducing parking impacts include, but are not limited to, the following: validated parking or valet parking for patrons, and off-street parking or transit subsidies for employees.

**Parking impacts.** Please answer the following:

1. What percent of patron parking can be accommodated off-street? (check one)
  - 100%
  - 75-99%
  - 50-74%
  - 1-49%
  - No parking can be accommodated off-street
  
2. What percentage of employees who drive can be accommodated off the street at least in the evenings and on weekends? (check one)
  - All
  - 75-99%
  - 50-74%
  - 1-49%
  - None
  
3. What is the estimated peak evening impact upon neighborhoods? (check one)
  - No parking impact predicted
  - Less than 20 additional cars in neighborhood
  - 20-40 additional cars
  - More than 40 additional cars

**Litter plan.** The applicant for a restaurant featuring carry-out service for immediate consumption must submit a plan which indicates those steps it will take to eliminate litter generated by sales in that restaurant.

**Alcohol Consumption and Late Night Hours.** Please fill in the following information.

1. Maximum number of patrons shall be determined by adding the following:
 

15	<del>29</del>	Maximum number of patron dining seats
+		Maximum number of patron bar seats
+	14	Maximum number of standing patrons
=	29	Maximum number of patrons
  
2. \_\_\_\_\_ Maximum number of employees by hour at any one time
  
3. Hours of operation. Closing time means when the restaurant is empty of patrons.(check one)
  - Closing by 8:00 PM
  - Closing after 8:00 PM but by 10:00 PM
  - Closing after 10:00 PM but by Midnight
  - Closing after Midnight
  
4. Alcohol Consumption (check one)
  - High ratio of alcohol to food
  - Balance between alcohol and food
  - Low ratio of alcohol to food

SBV  
8/12  
per email  
8/12

## Sara Brandt Vorel

---

**From:** Elleni Mike <elleni\_mike@yahoo.com>  
**Sent:** Friday, August 12, 2016 1:22 PM  
**To:** Sara Brandt Vorel  
**Subject:** RE: Missing Information on SUP Application

Hi,

The ownership is divided into 3 and it goes as followed:

Elleni Anawet 45%  
10 S Jordan st  
Alexandria, VA 22304

Tiku Wakjira 45%  
10 S Jordan st  
Alexandria, VA 22304

Mariam Hunde 10%  
10 S Jordan st  
Alexandria, VA 22304

Thank you,

-----  
On Fri, 8/12/16, Sara Brandt Vorel <[Sara.BrandtVorel@alexandriava.gov](mailto:Sara.BrandtVorel@alexandriava.gov)> wrote:

Subject: RE: Missing Information on SUP Application  
To: "elleni\_mike" <[elleni\\_mike@yahoo.com](mailto:elleni_mike@yahoo.com)>  
Date: Friday, August 12, 2016, 11:14 AM

Hello Ms. Anwat,

Thank you for sending the additional information – I will add it to your application. The response did not have the ownership information included though, could you please tell me: "State the name, address and percent of ownership of any person or entity owning an interest in the applicant or owner, unless the entity is a corporation or partnership, in which case identify each owner and the percent of ownership." ---> Please tell me the name, address, and percent ownership of your restaurant. Are you the only owner? Do you have a partner who owns part of the restaurant? Please tell me the names, address and the percent of the ownership of those people.

Sara Brandt-Vorel

"Tw Cen MT", "sans-serif"1. "State the name, address and percent of ownership of any person or entity owning an interest in the applicant or owner, unless the entity is a corporation or partnership, in which case identify each owner and the percent of ownership." Please tell me the name, address, and percent ownership of your restaurant. Are you the only owner? Do you have a partner who owns part of the restaurant? Please tell me the names, address and the percent of the ownership of those people.

Response:

"Tw Cen MT", "sans-serif"2. Could you tell me a little bit more about the restaurant? Will people order at a counter or will there be servers? Are you making food on site? Will it be custom made food or more of pre-made food that people can choose? What kind of food will you be making?

Response:

No servers just employees, yes food will be made on site and it is custom (ethiopian) food, the types of ethiopian food will be stews, stir fried dishes and etc.. .


"Tw Cen MT", "sans-serif"3. Please clarify the number of seats you will have. The plan you submitted shows 15 seats but your application lists 29 seats. The numbers need to match. Please clarify.

The seating area has 15 seats, and the occupant load is 29 which includes 10 people in the retail 2 in kitchen, 1 in office and 1 in storage space.

"Tw Cen MT", "sans-serif"4. Will you have delivery vehicles?

No



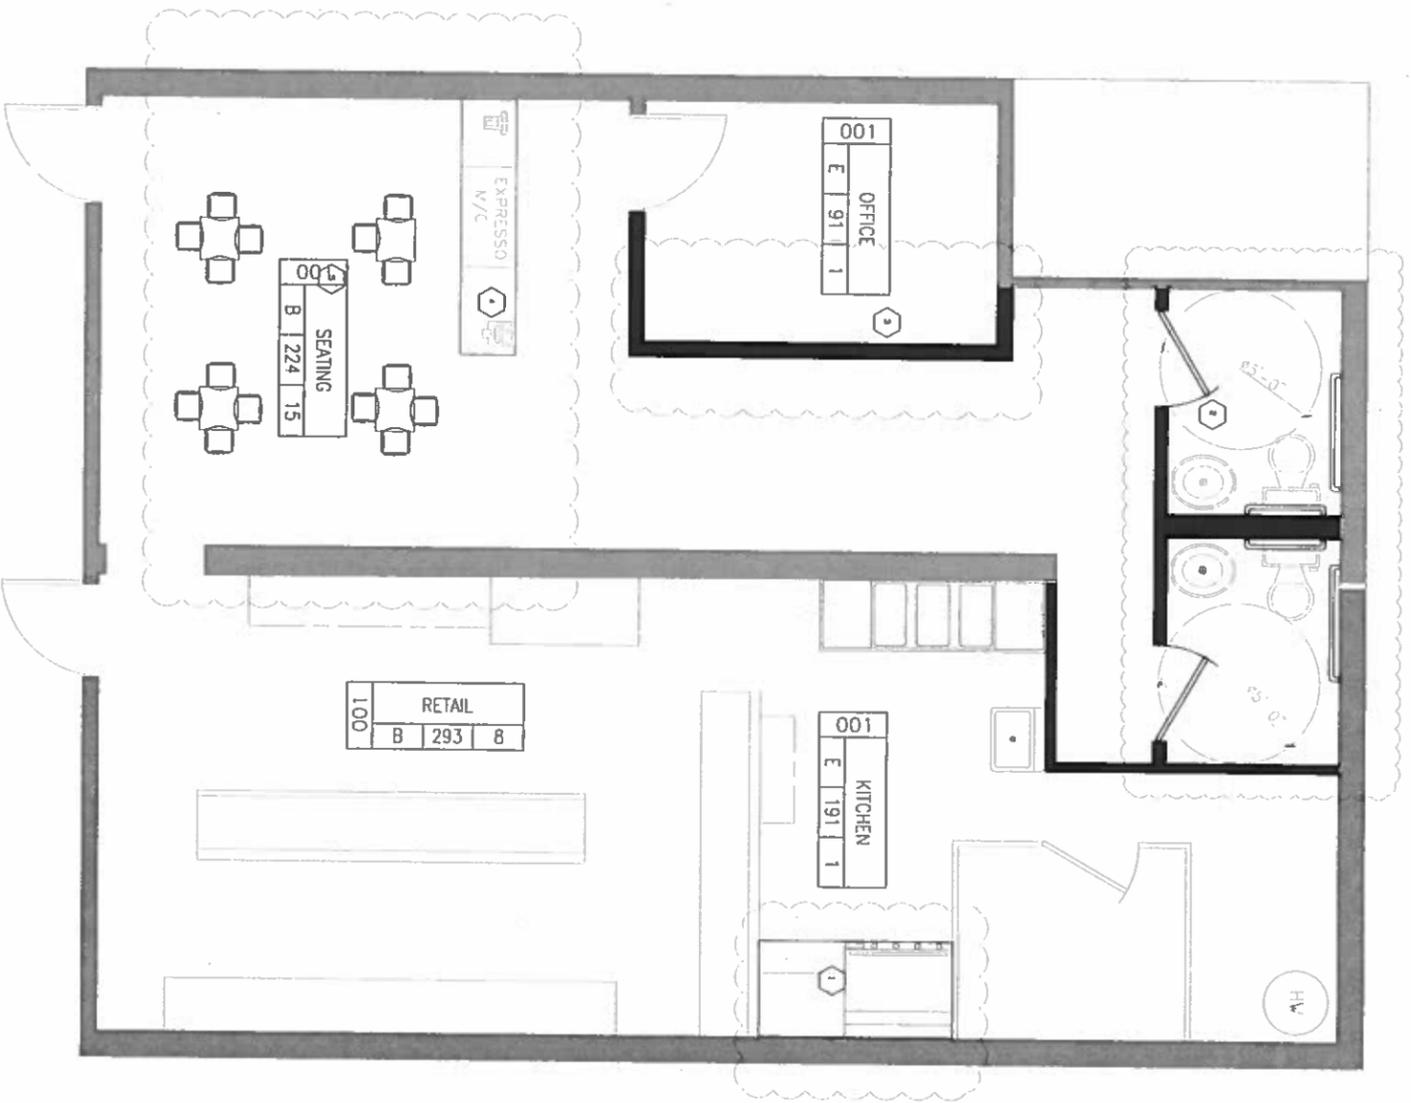

PROPOSED FLOOR PLAN

Scale 1/4" = 1'

CONSTRUCTION NOTE:

- 1 ADDITIONS AND MODIFICATIONS ARE SHOWN AS CLOUDED AREAS AND ALL OTHERS ARE EXISTING AND WILL REMAIN AS IS.
- 2 CONTRACTOR SHALL VERIFY ALL EXISTING OR CURRENT CONSTRUCTION RELATED CONDITIONS PRIOR TO STARTING NEW CONSTRUCTION.
- 3 ALL CONSTRUCTION SHALL BE PERFORMED IN STRICT COMPLIANCE WITH ALL APPLICABLE PROVISIONS OF THE VIRGINIA BUILDING CODES WHETHER OR NOT THE SAME IS NOTED OR SHOWN ON THE DRAWINGS.
- 4 ALL EXISTING SURFACES EXPOSED TO VIEW NOT SPECIFICALLY INDICATED FOR NEW CONSTRUCTION SHALL BE REPAIRED AND FINISHED TO MATCH ADJACENT SURFACES.
- 5 IN GENERAL DOORS SHALL BE SET IN RELATION TO ADJACENT FINISH WALLS TO ALLOW FOR SCHEDULED CLOSURES AND OTHER HARDWARE.
- 6 WHEN PLACING NEW SUPPORTING MEMBERS IN EXISTING WORK, THE CONTRACTOR SHALL BE RESPONSIBLE FOR PLACING ADEQUATE SHORING, ETC. TO SUPPORT THE EXISTING CONSTRUCTION UNTIL NEW MEMBERS ARE IN PLACE.
- 7 ALL ELECTRICAL PANELS, CONDUITS, OUTLET BOXES, PIPE CHASES, AND OTHER SUCH BUILT-IN ITEMS WHICH OCCUR WITHIN RATED CONSTRUCTION SHALL BE INSTALLED IN SUCH A MANNER THAT THE RATING IS PRESERVED.
- 8 PROVIDE, AS REQUIRED BY VIRGINIA BUILDING CODE, FIRE PROTECTION FOR ALL EXPOSED STRUCTURAL MEMBERS OR COMPONENTS, NEW OR EXISTING, WHETHER OR NOT THE SAME IS SHOWN OR NOTED.

- 1 KITCHEN HOOD TO BE INSTALLED
- 2 BATHROOM TO BE ADDED FOR ACA COMPLIANCE
- 3 NEW PARTITION WALL
- 4 NEW COFFEE COUNTER
- 5 NEW SEATING AREA

NEW CONSTRUCTION THE FEET  
BEING AT IC.

SITAENGINEERING PROFESSIONAL CONSULTING  
 1334 9TH ST NW SUITE 206  
 WASHINGTON DC 20001  
 faye@sitaengineering.com  
 TEL. 703-472-3085  
 FAX 7033731848



ARCHITECTURAL  
 DETAIL

PROJECT FILE  
**ALTERATION AND REMODELING**  
 10 S JORDAN ST  
 ALEXANDRIA VA 2304



DATE: 7-1-16  
 SCALE: 1/2"=1'

A-1