



ADDITIONAL DESIGN OPTIONS







EXISTING CONDITIONS




PROPOSED CONDITIONS RENDERING

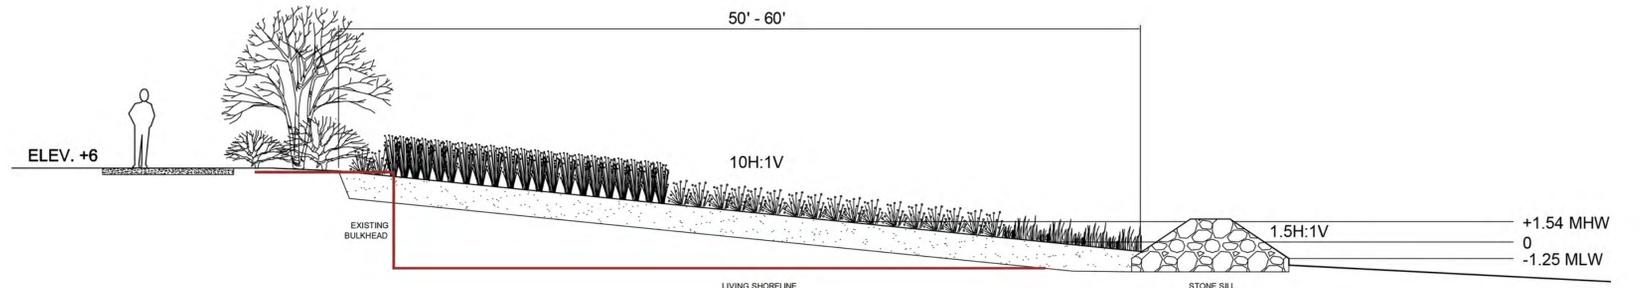


1 LIVING SHORELINE: TYPICAL SECTION PATH OPTION

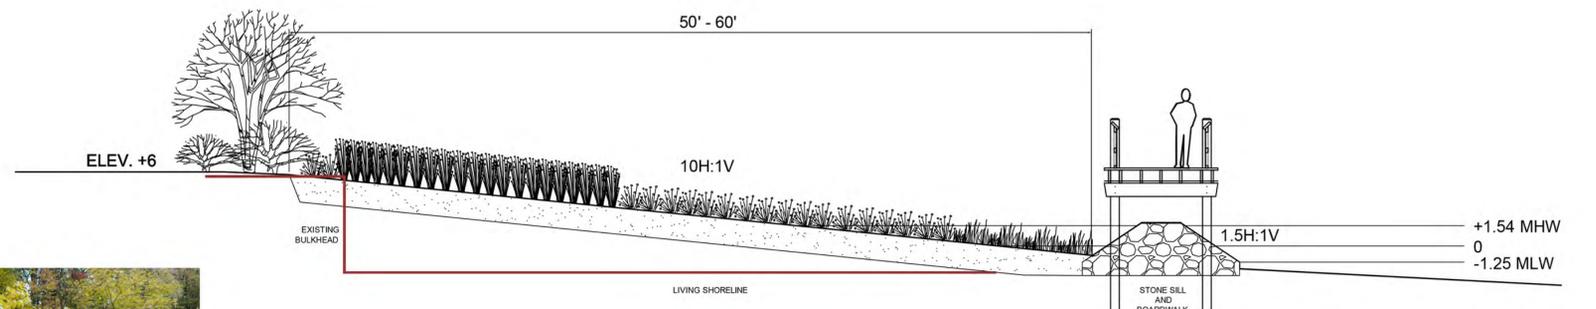

2 LIVING SHORELINE: TYPICAL SECTION BOARDWALK OPTION

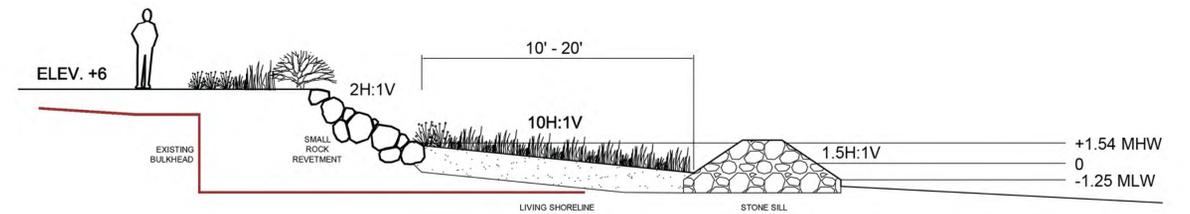

3 LIVING SHORELINE W/ BOULDER REVETMENT: TYPICAL SECTION

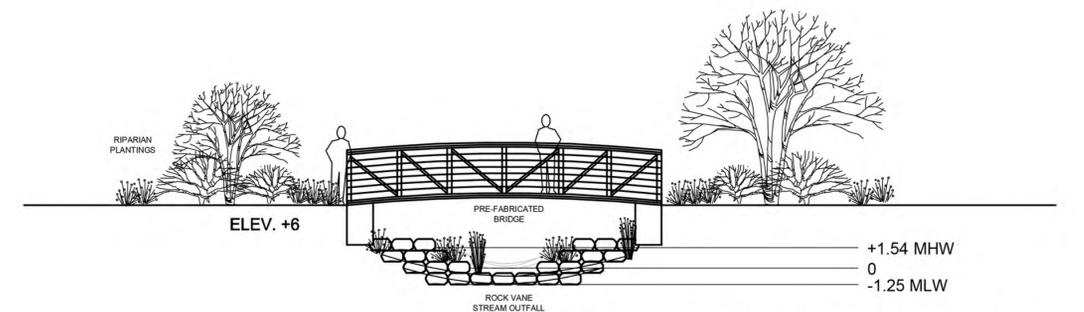

4 PEDESTRIAN BRIDGE AND STREAM OUTFALL



TIDAL GRASSES



RIPARIAN PLANTINGS



STONE SILL



PEDESTRAIN BRIDGE

