
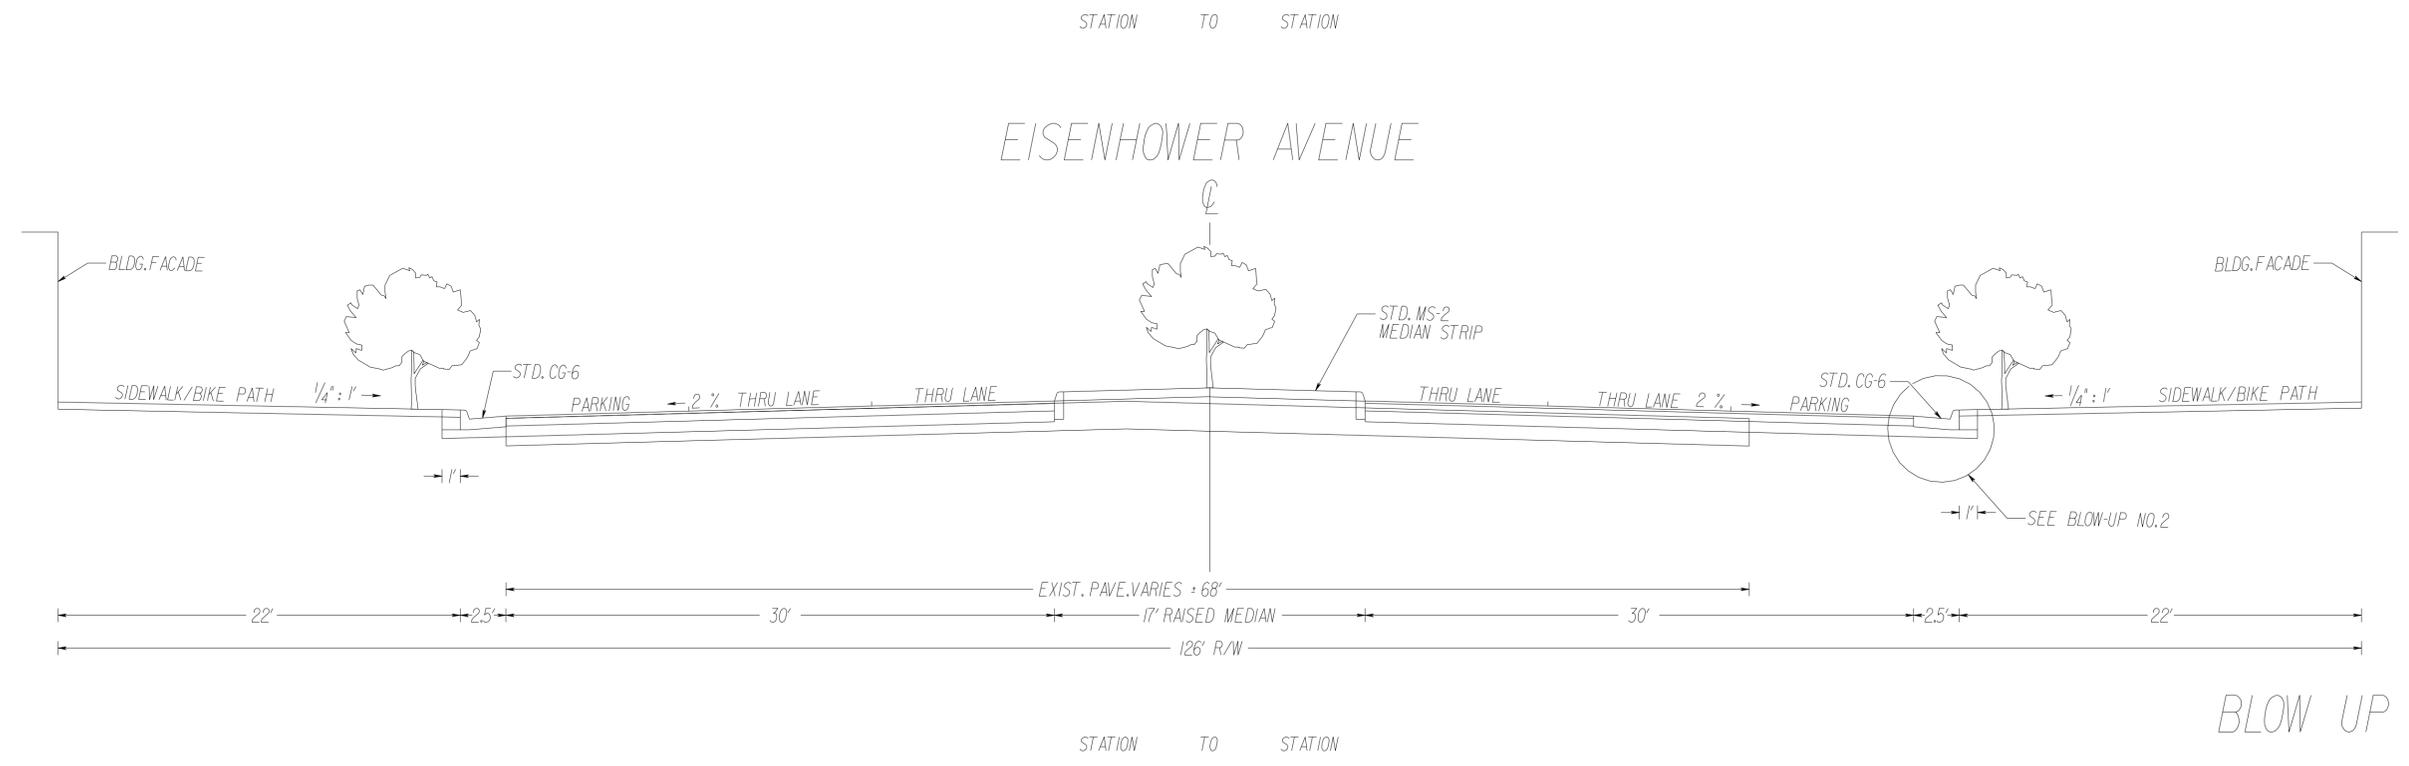


SURVEYED BY SUE STANCIK, L.S. (703) 817-1373
 SUPERVISED BY FRED WIKER, P.E. (301) 881-2545
 DESIGNED BY DAVID COVINGTON, P.E. (804) 276-6231


THESE PLANS ARE UNFINISHED
 AND UNAPPROVED AND ARE NOT
 TO BE USED FOR ANY TYPE
 OF CONSTRUCTION OR THE
 ACQUISITION OF RIGHT OF WAY.

DESIGN FEATURES RELATING TO CONSTRUCTION
 OR TO REGULATION AND CONTROL OF TRAFFIC
 MAY BE SUBJECT TO CHANGE AS DEEMED
 NECESSARY BY THE DEPARTMENT

REVISED	STATE	FEDERAL AID PROJECT	ROUTE	STATE PROJECT	SHEET NO.
	VA			U000-100-135 PE101, RW201, C501	2A

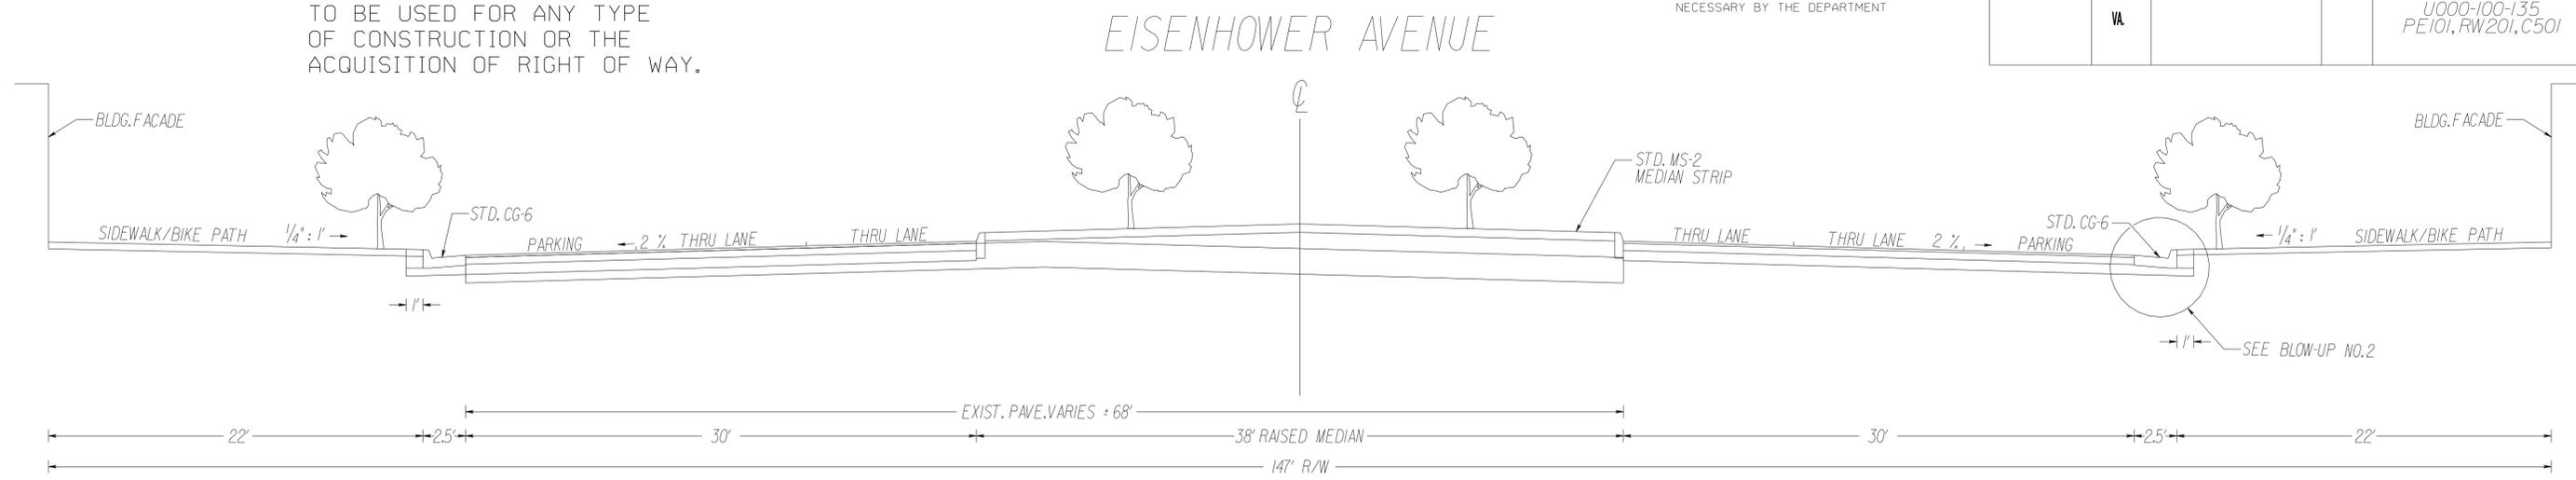

BLOW UP NO. 2

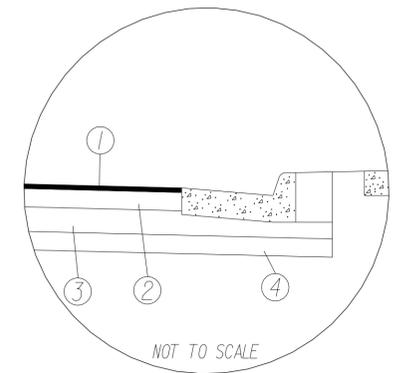

PAVEMENT LEGEND

- ① ASPHALT CONCRETE TYPE SM-95A @ XXX LBS/SY
- ② X" ASPHALT CONCRETE TYPE IM-19.0
- ③ X" ASPHALT CONCRETE TYPE BM-25.0
- ④ X" AGGREGATE BASE MATERIAL TYPE 1 NO. 21B
- ⑤ STD. VDOT CURB & GUTTER
- ⑥ X" AGGREGATE BASE MATERIAL TYPE 1 NO. 21B (SIDEWALK BEDDING)
- ⑦ GEOTEXTILE FABRIC AS DIRECTED BY THE ENGINEER IF REQUIRED.
- ⑧ 2" TOPSOIL AND SEED

\$TIME-\$ST AMP-\$
 \$DATE-\$