

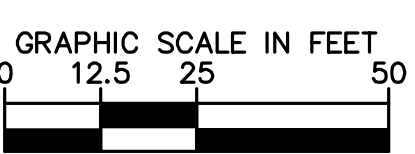
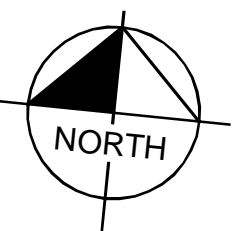
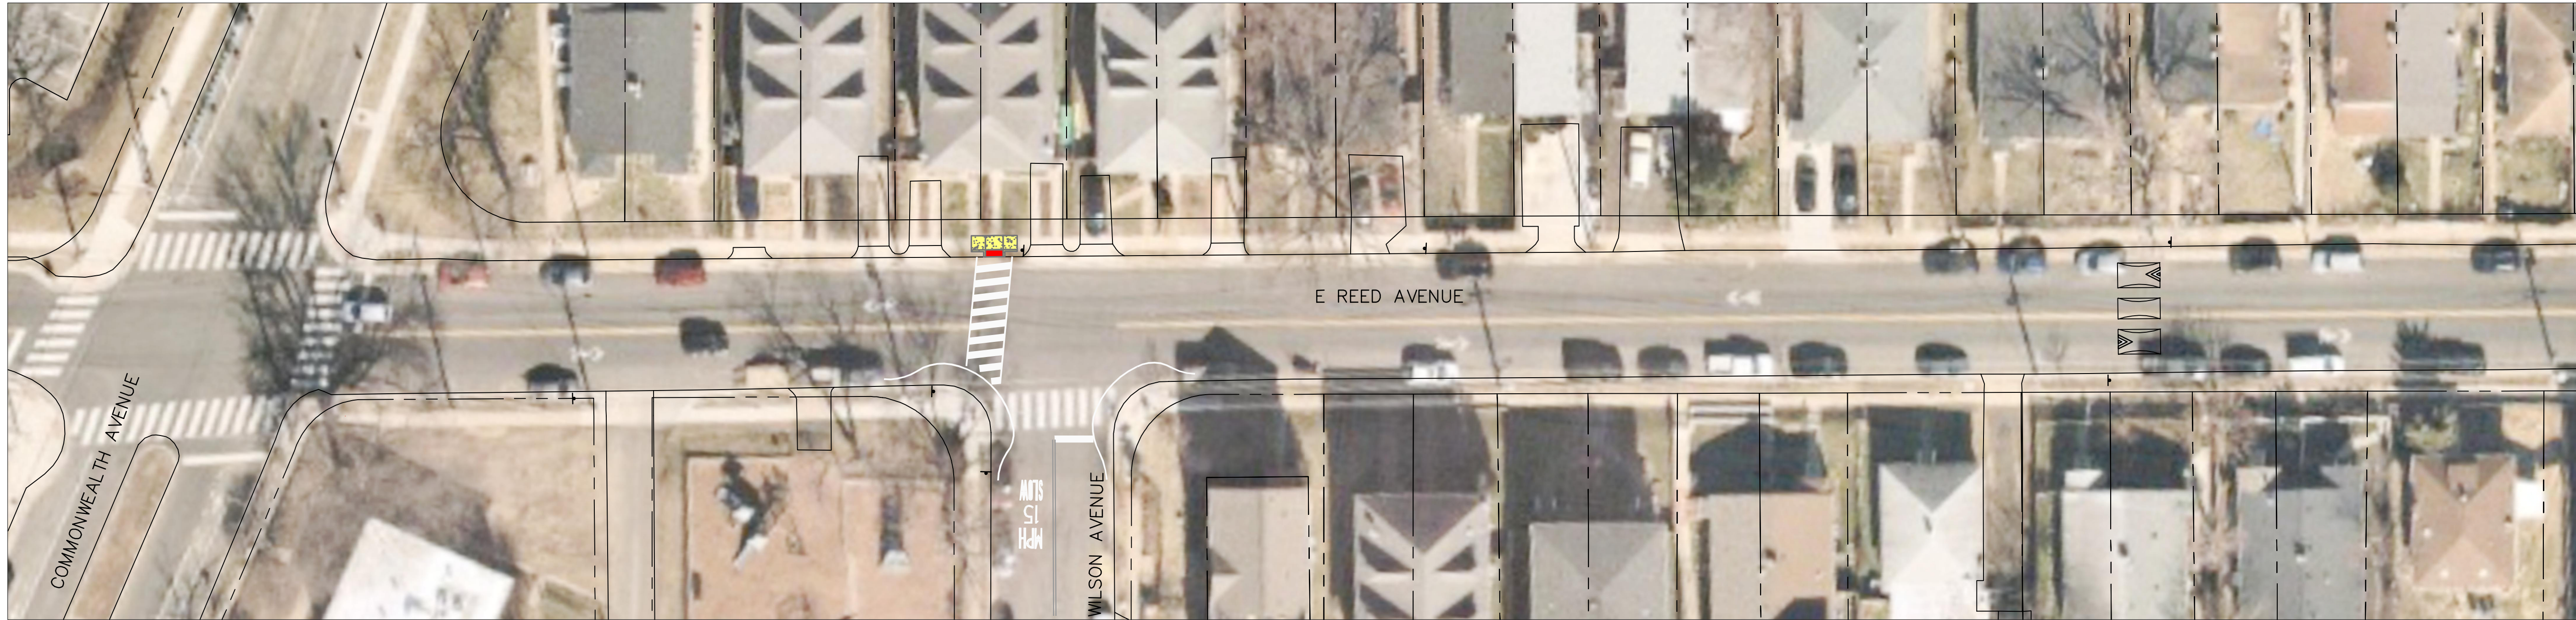


LYNHAVEN DRIVE CONCEPTUAL PLAN PARKING EXHIBIT

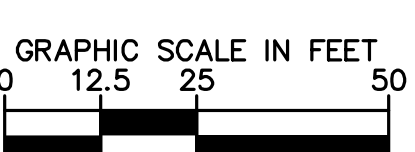

E REED AVENUE

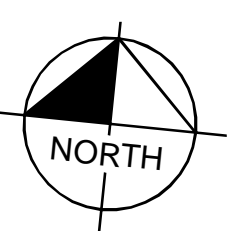

LYNHAVEN DRIVE AT WESMOND DRIVE AND EVANS LANE

LEGEND

- █ EXISTING NO PARKING SPACES
- █ PROPOSED NO PARKING SPACES




E Reed Avenue	LOCATION	EXISTING "NO PARKING" SPACES	PROPOSED "NO PARKING" SPACES	PARKING SPACE CHANGES
	E Reed Avenue EB		0	0
E Reed Avenue WB		0	0	0

Lynhaven Drive	LOCATION	EXISTING "NO PARKING" SPACES	PROPOSED "NO PARKING" SPACES	PARKING SPACE CHANGES
	Lynhaven Drive EB		0	0
Lynhaven Drive WB		0	0	0

NOTES

1. PARKING SPACE LENGTH = 20 FEET
2. 20 FEET OF "NO PARKING" AREA IN ADVANCE OF CROSSWALK

LYNHAVEN DRIVE CONCEPTUAL PLAN PARKING EXHIBIT

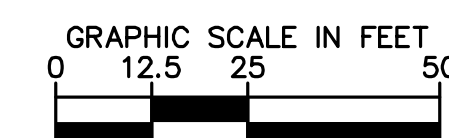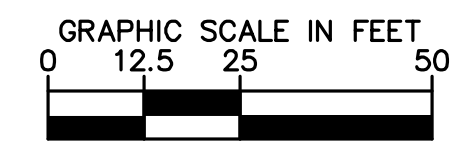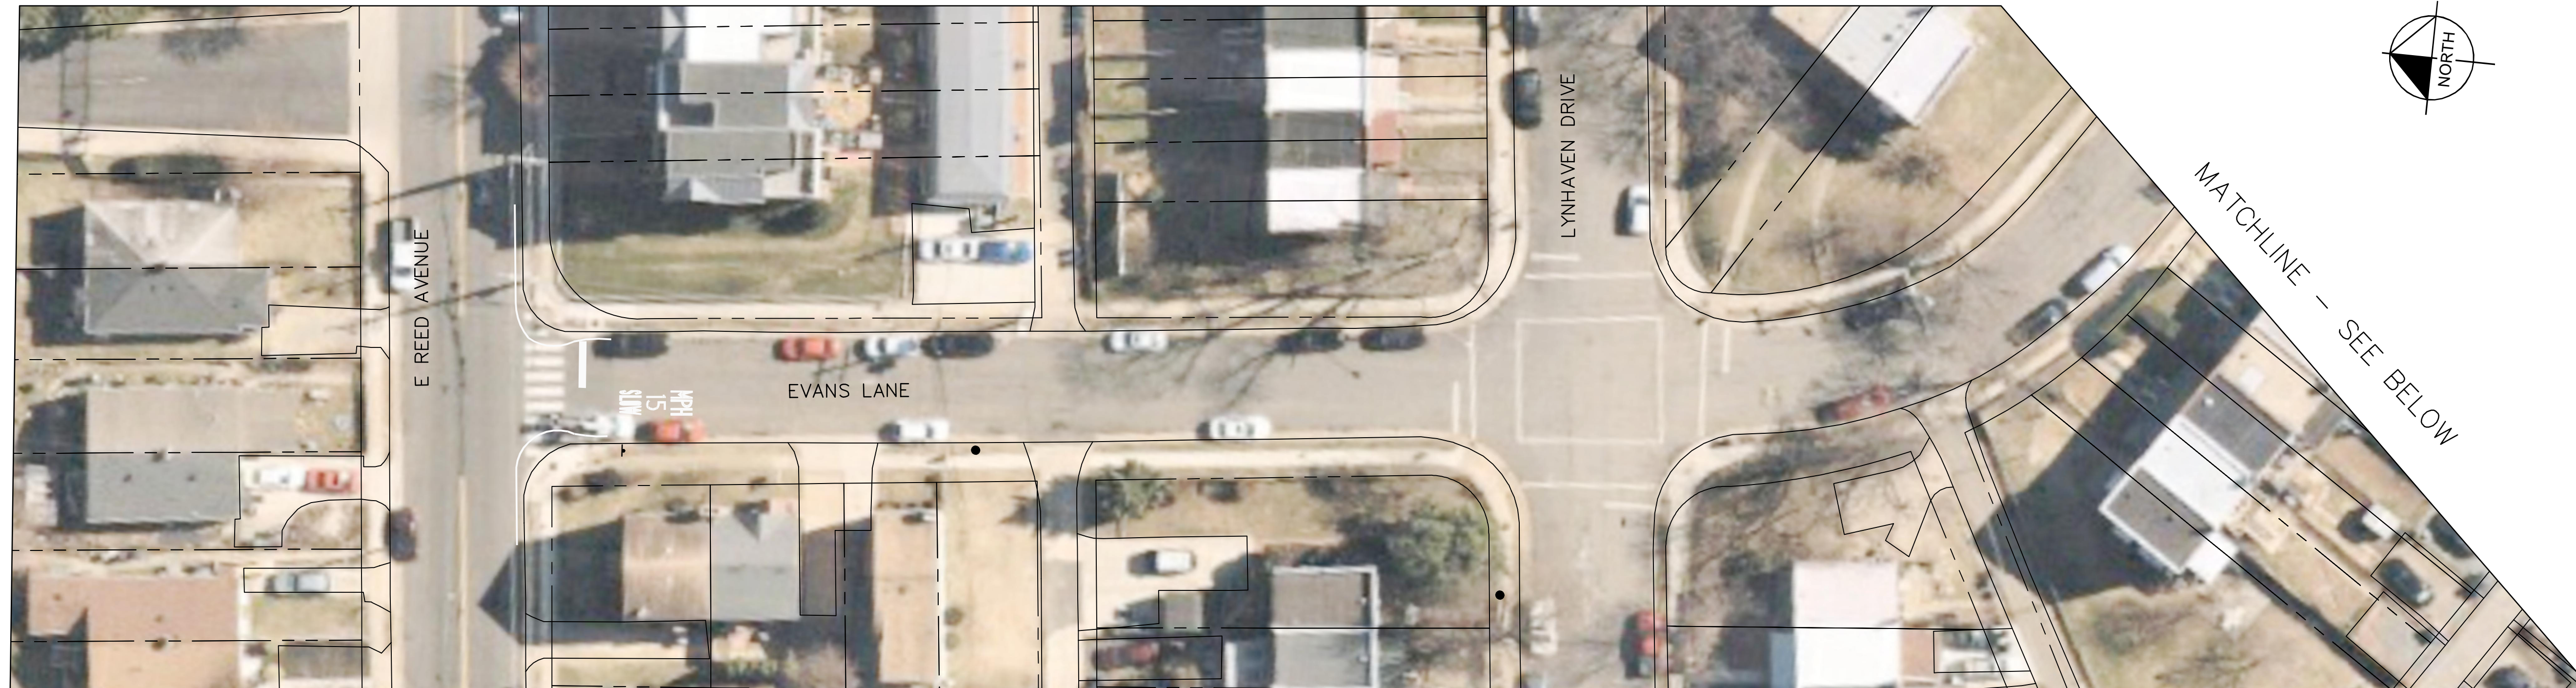

LEGEND

- █ EXISTING NO PARKING SPACES
- █ PROPOSED NO PARKING SPACES

Evans Lane (Reed to Route 1)	LOCATION	EXISTING "NO PARKING" SPACES	PROPOSED "NO PARKING" SPACES	PARKING SPACE CHANGES
	Evans Lane EB	0	0	0
	Evans Lane WB	0	0	0

NOTES

1. PARKING SPACE LENGTH = 20 FEET
2. 20 FEET OF "NO PARKING" AREA IN ADVANCE OF CROSSWALK



LYNHAVEN DRIVE CONCEPTUAL PLAN PARKING EXHIBIT



MATCHLINE - SEE BELOW



MATCHLINE - SEE ABOVE

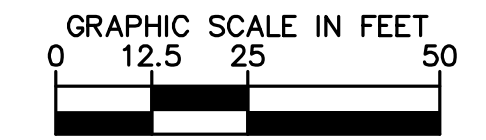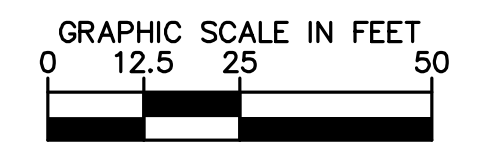

LEGEND



- █ EXISTING NO PARKING SPACES
- █ PROPOSED NO PARKING SPACES

Wesmond Drive (Lynhaven to Montrose)	LOCATION	EXISTING "NO PARKING" SPACES	PROPOSED "NO PARKING" SPACES	PARKING SPACE CHANGES
	Wesmond Drive NB		3	3
Wesmond Drive SB		0	0	0



NOTES

1. PARKING SPACE LENGTH = 20 FEET
2. 20 FEET OF "NO PARKING" AREA IN ADVANCE OF CROSSWALK


LYNHAVEN DRIVE CONCEPTUAL PLAN PARKING EXHIBIT

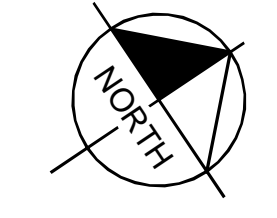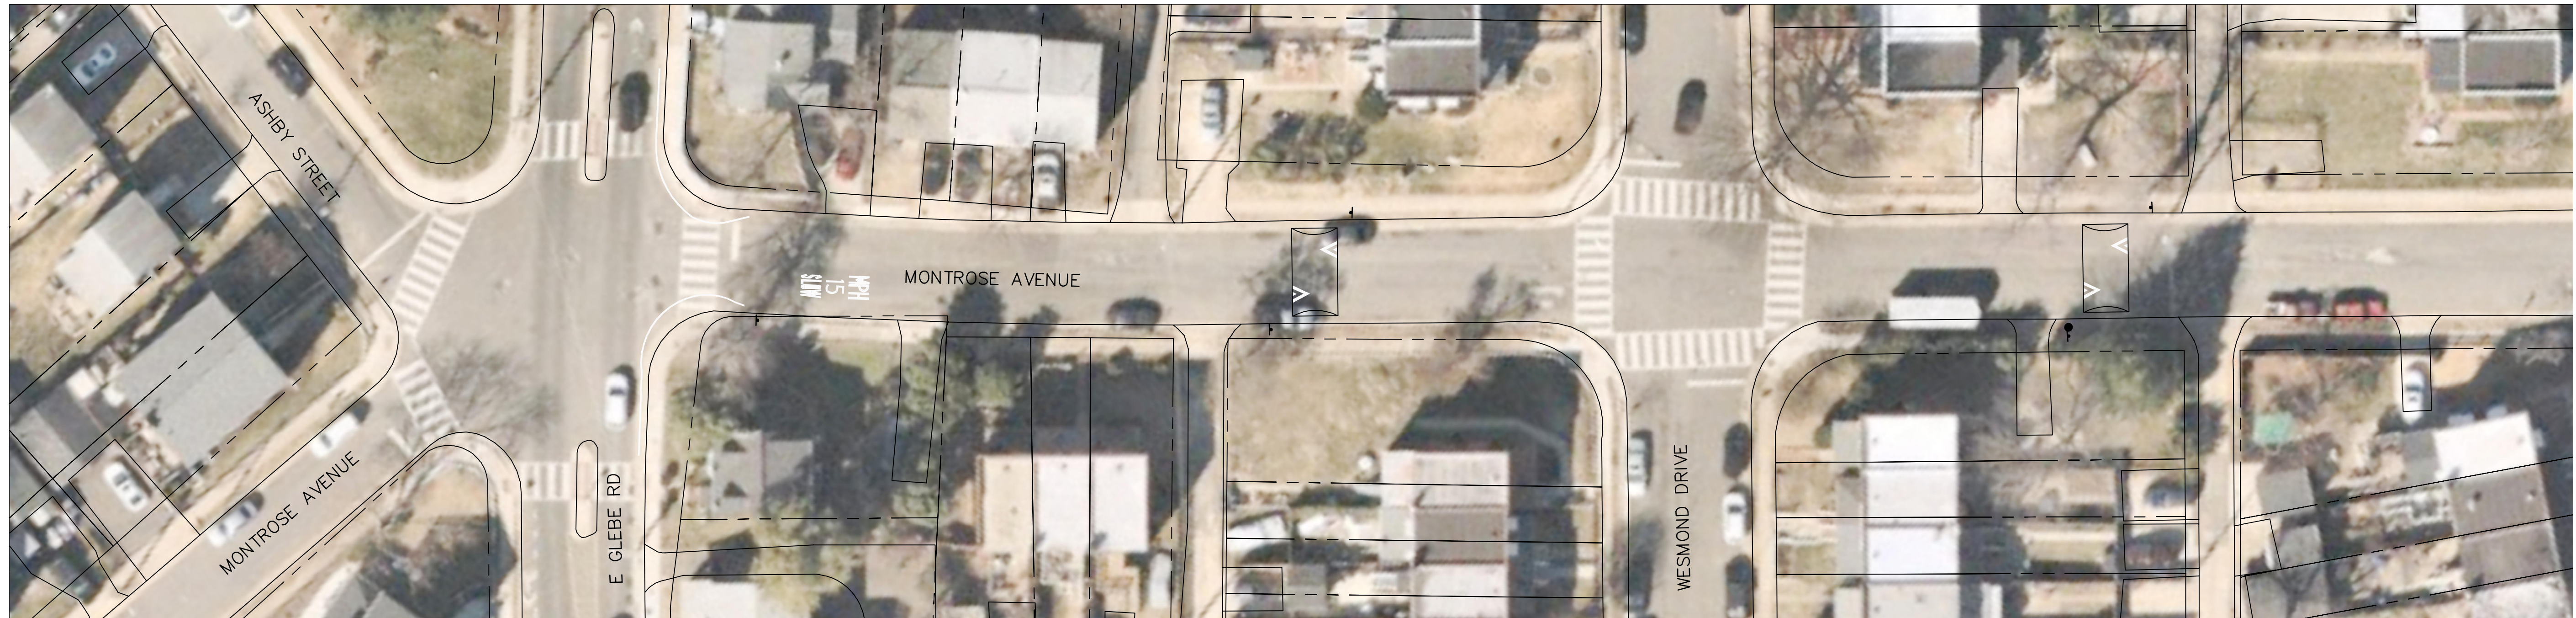

MATCHLINE – SEE BELOW

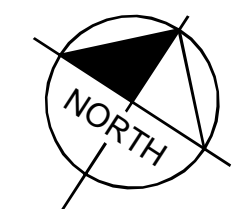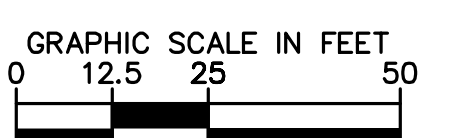

MATCHLINE – SEE ABOVE

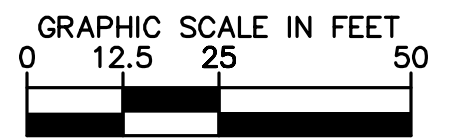

LEGEND



- █ EXISTING NO PARKING SPACES
- █ PROPOSED NO PARKING SPACES

Montrose Avenue (Glebe to Route 1)	LOCATION	EXISTING "NO PARKING" SPACES	PROPOSED "NO PARKING" SPACES	PARKING SPACE CHANGES
	Montrose Avenue NB	0	0	0
	Montrose Avenue SB	0	0	0

NOTES

1. PARKING SPACE LENGTH = 20 FEET
2. 20 FEET OF "NO PARKING" AREA IN ADVANCE OF CROSSWALK

LYNHAVEN DRIVE CONCEPTUAL PLAN PARKING EXHIBIT

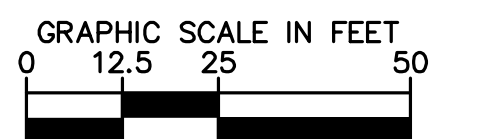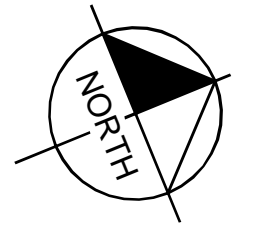

LEGEND



- EXISTING NO PARKING SPACES
- PROPOSED NO PARKING SPACES

Wilson Avenue (Glebe to Reed)	LOCATION	EXISTING "NO PARKING" SPACES	PROPOSED "NO PARKING" SPACES	PARKING SPACE CHANGES
	Wilson Avenue NB	0	0	0
	Wilson Avenue SB	0	2	2 REMOVED

NOTES

1. PARKING SPACE LENGTH = 20 FEET
2. 20 FEET OF "NO PARKING" AREA IN ADVANCE OF CROSSWALK

LYNHAVEN DRIVE CONCEPTUAL PLAN PARKING EXHIBIT

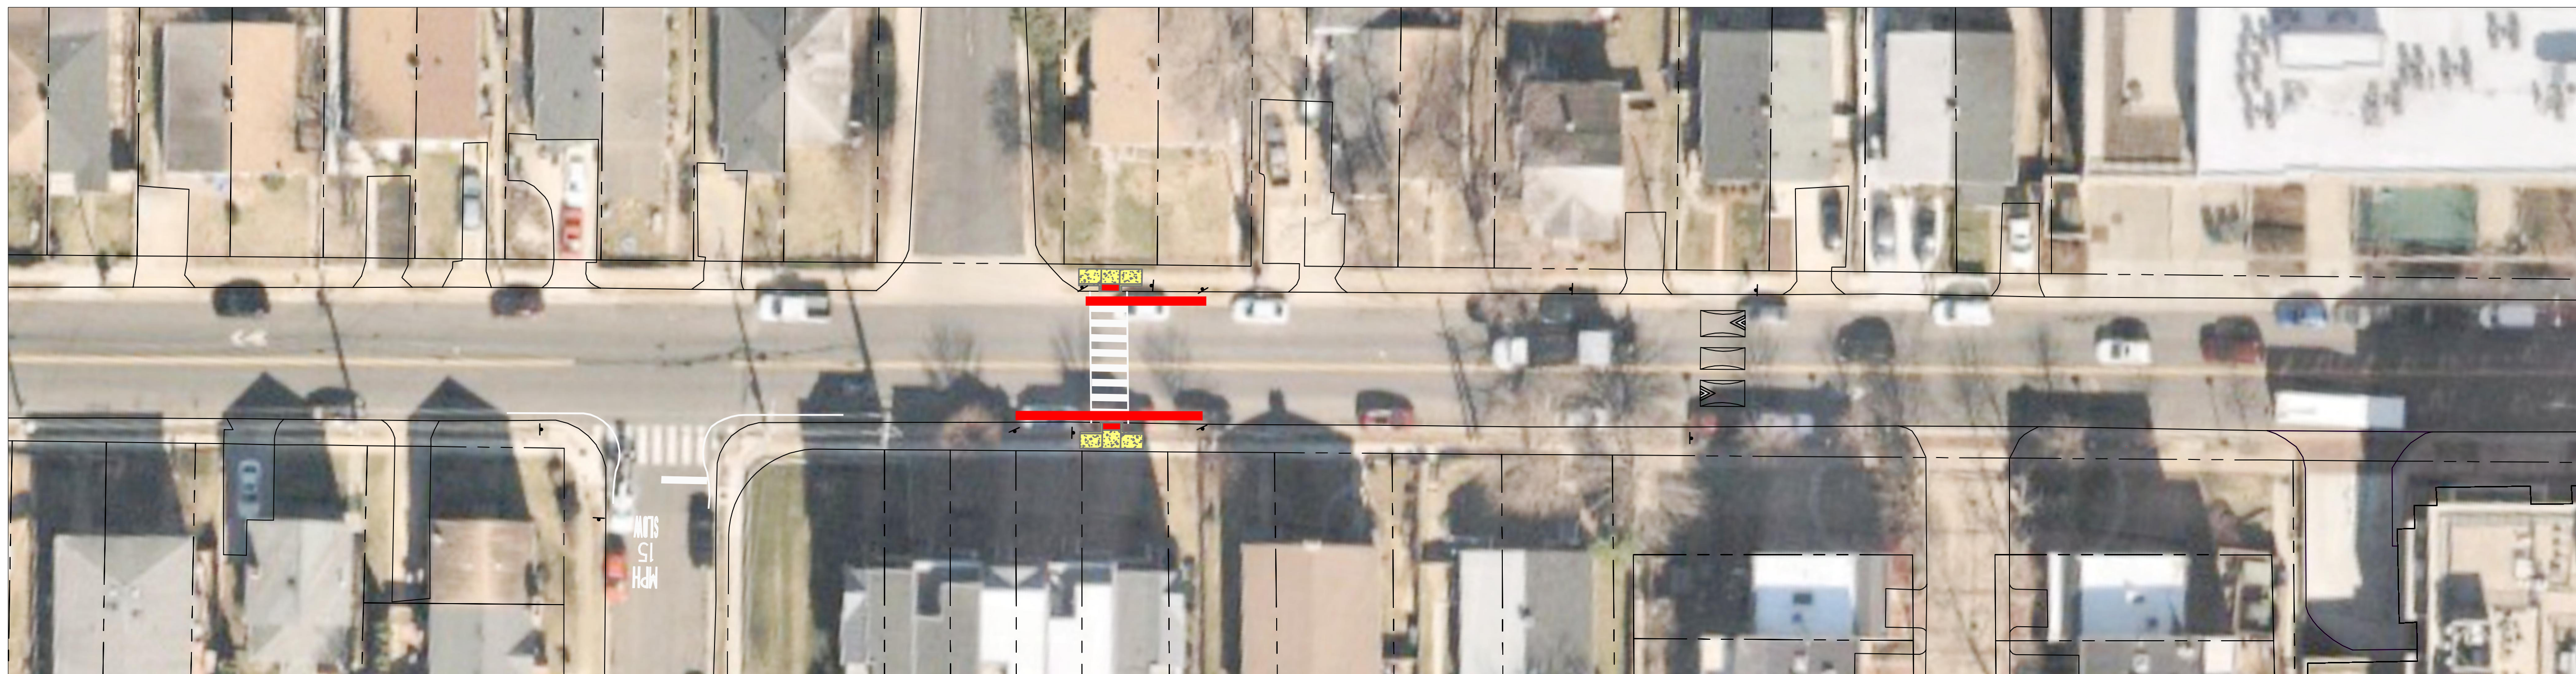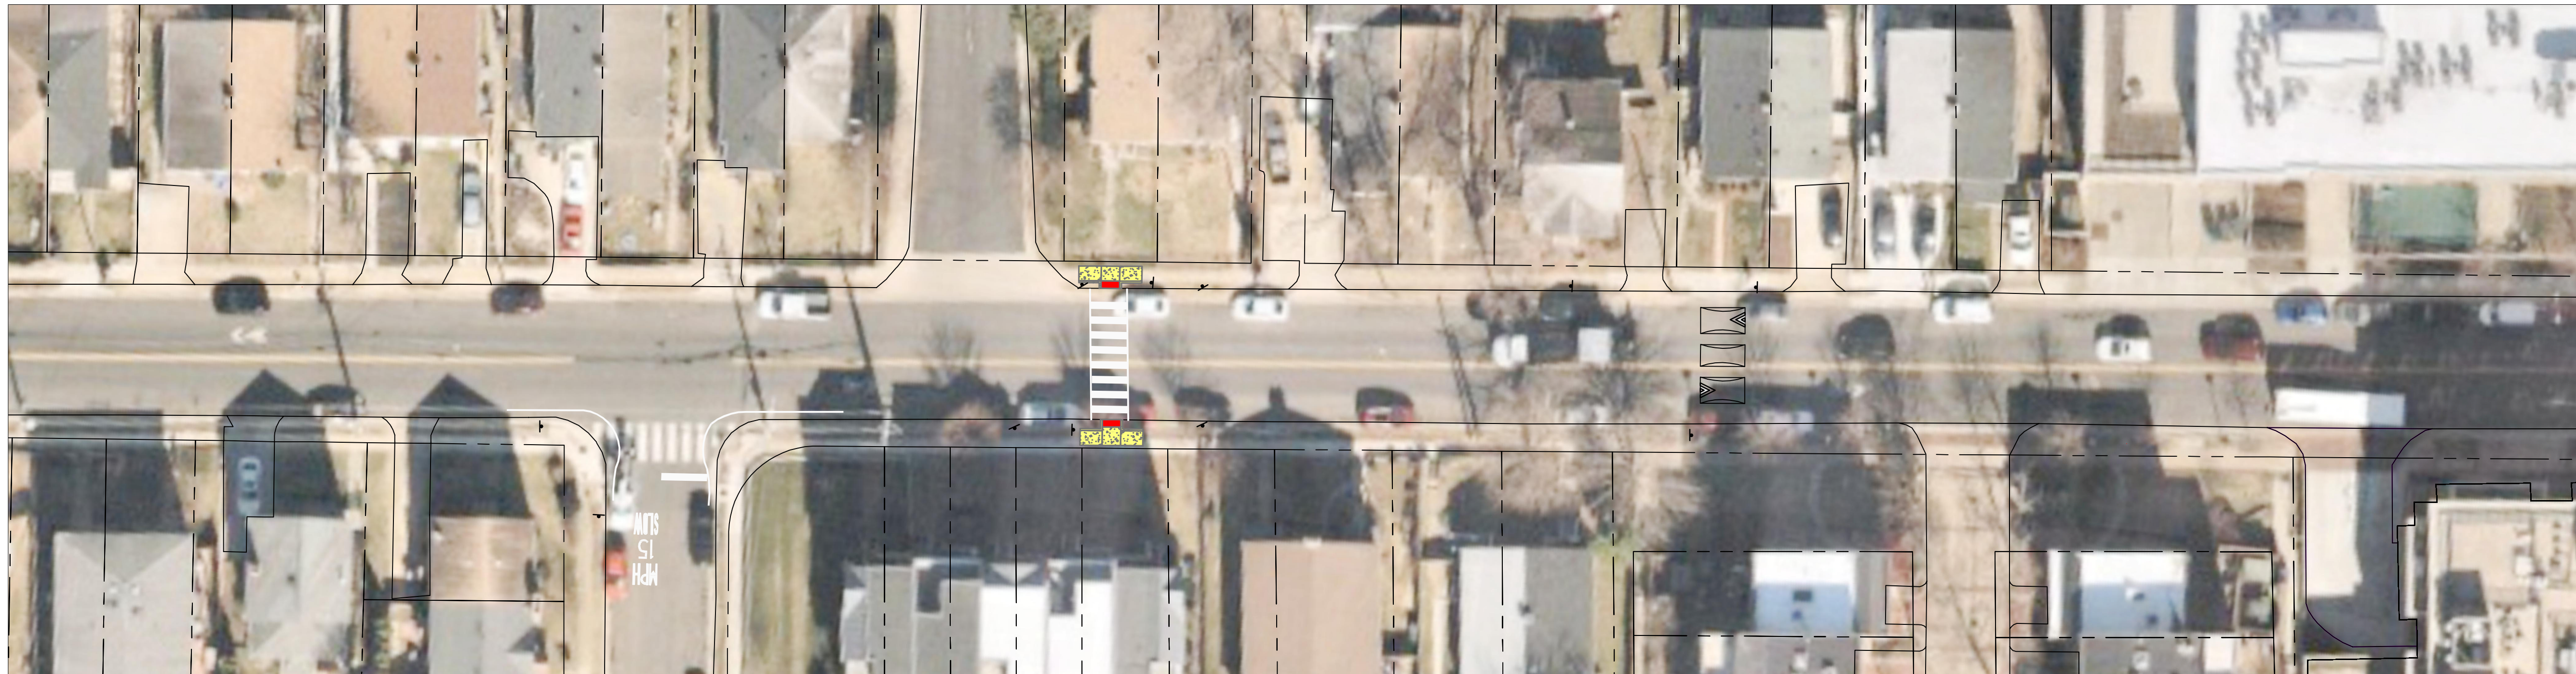

LEGEND

- █ EXISTING NO PARKING SPACES
- █ PROPOSED NO PARKING SPACES

E Reed Avenue	LOCATION	EXISTING "NO PARKING" SPACES	PROPOSED "NO PARKING" SPACES	PARKING SPACE CHANGES
	E Reed Avenue EB		0	3
E Reed Avenue WB		0	2	2 REMOVED

NOTES

1. PARKING SPACE LENGTH = 20 FEET
2. 20 FEET OF "NO PARKING" AREA IN ADVANCE OF CROSSWALK