


N 6994718  
E 11808091

N 6994718  
E 11808091

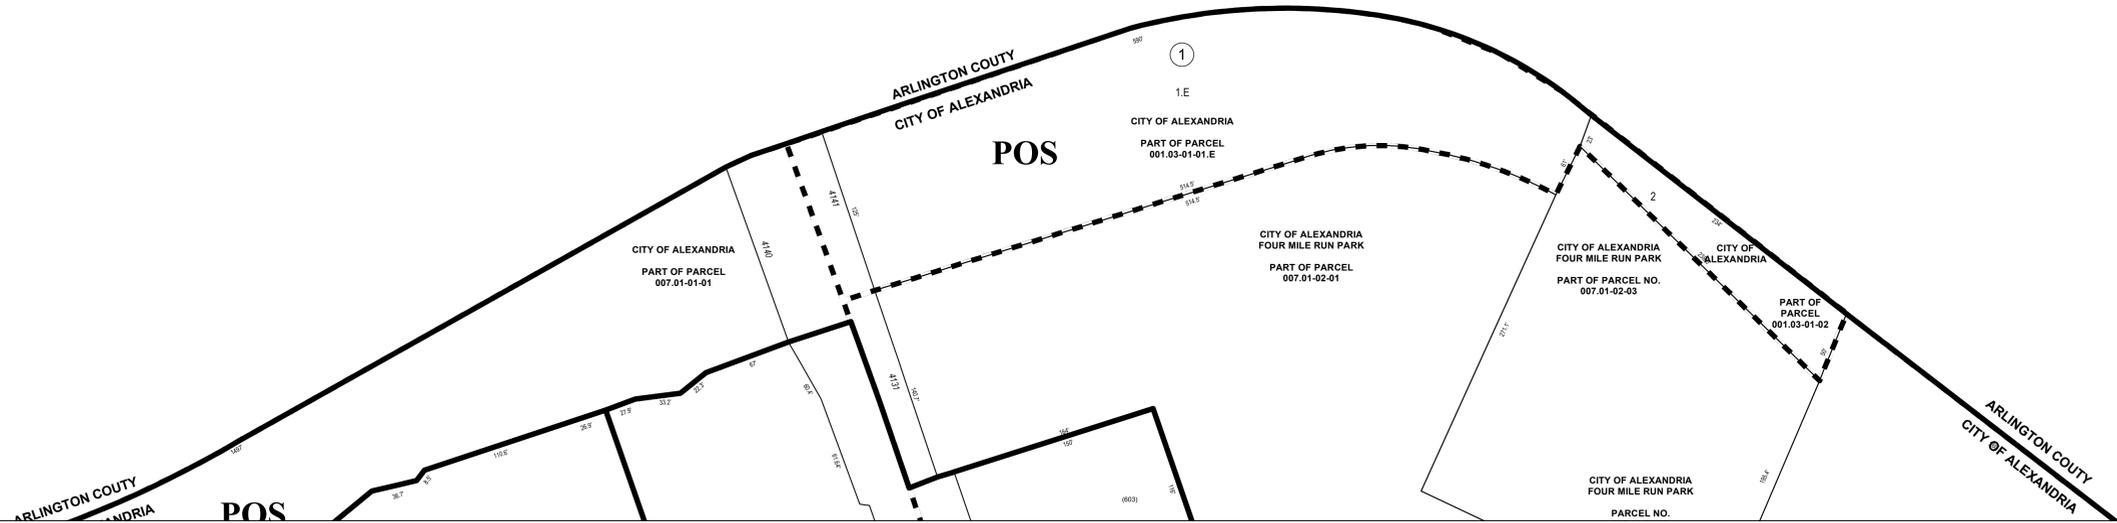

N 6993718  
E 11808091

N 6993718  
E 11808091

Special Notations

The maps provided hereunder are provided "as is" and the City expressly disclaims all warranties, UCC and otherwise, express or implied, including warranties as to accuracy of the maps and merchantability and fitness for a particular purpose, and further expressly disclaims responsibility for all incidental, consequential or special damage arising out of or in connection with the use or performance of the map.

Legend

- Private Road
- City Boundary
- Zoning Line
- Block Line
- Property Line
- Address 1317
- Parcel Area 1.2 A
- Parcel No. 7
- Block No. ④
- Legal Lot No. (501)

01.03				
01	06.02	07.01	07.02	08



# ALEXANDRIA, VIRGINIA ASSESSMENT MAP

SHEET NUMBER

01.03

Generated on: 1/20/2015