



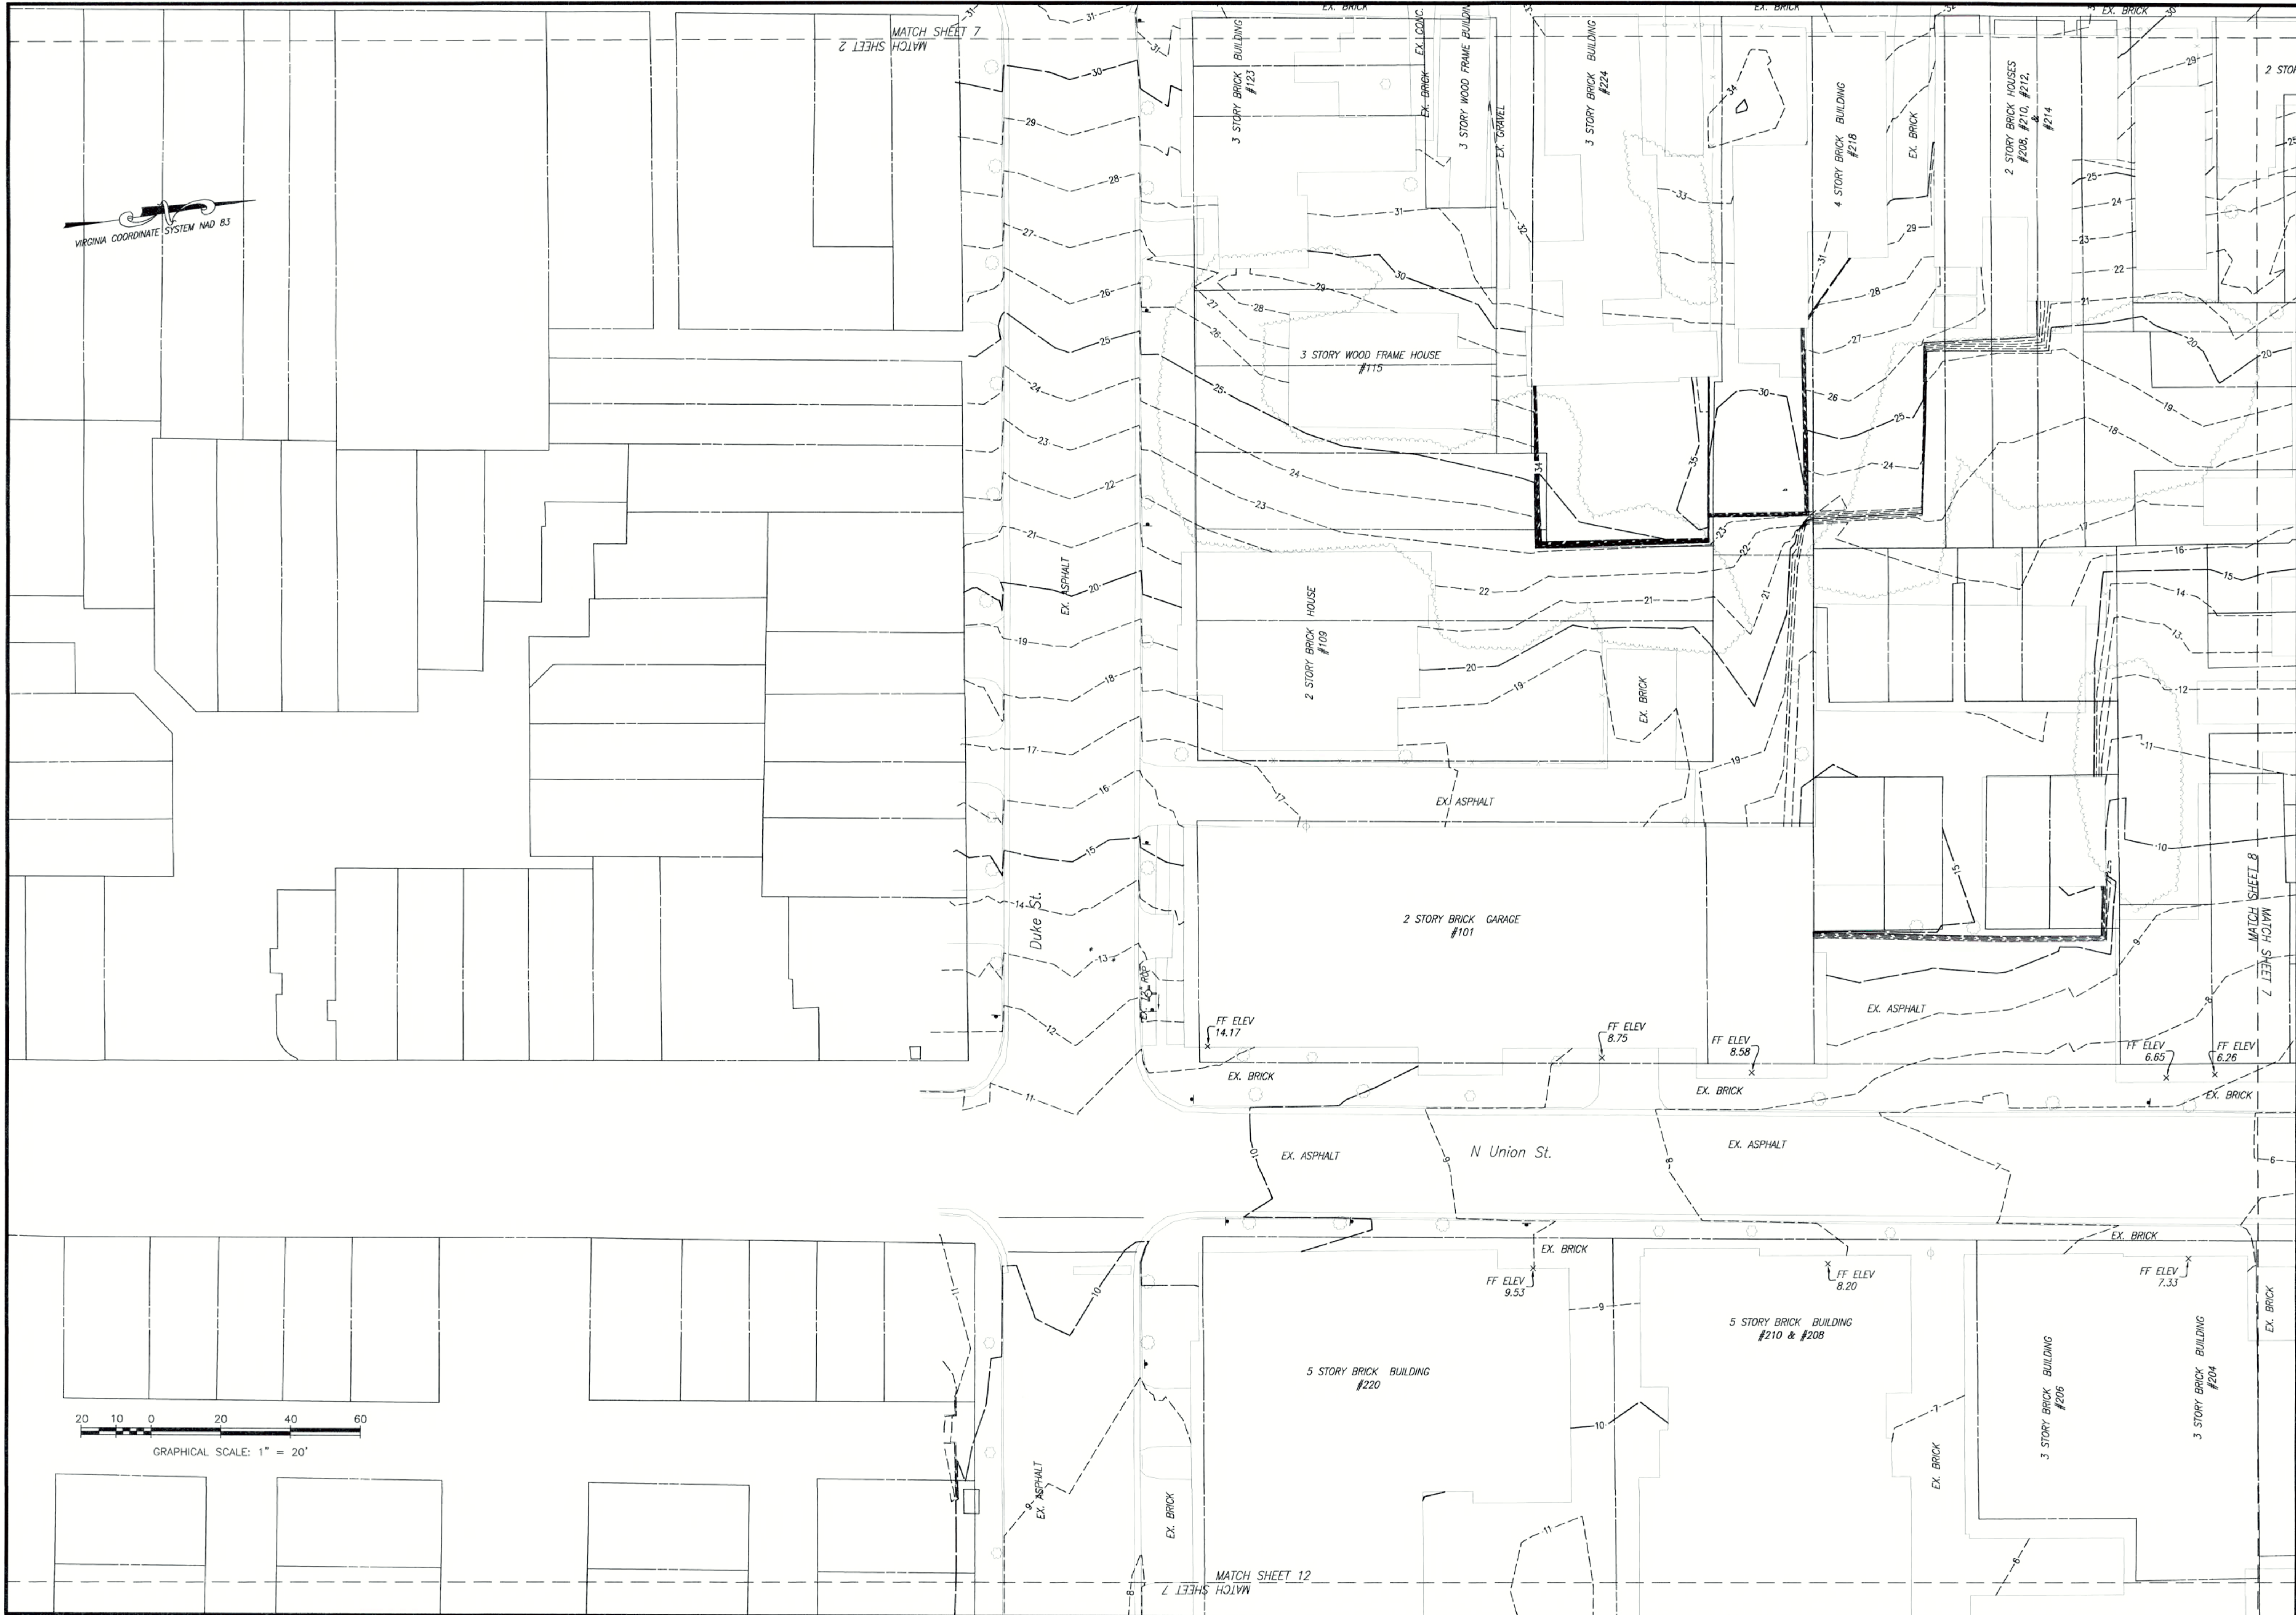

No.	Revision	Date
1.	PER CITY OF ALEXANDRIA COMMENTS	04/26/22

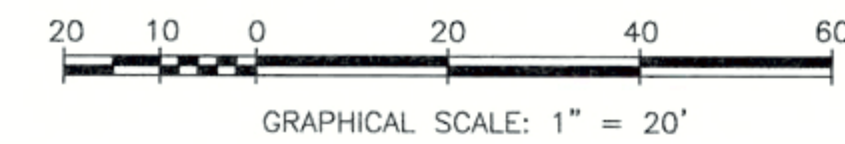

Gordon
PROGRAMMING AND PLANNING
CIVIL ENGINEERING
LANDSCAPE ARCHITECTURE
ENVIRONMENTAL PLANNING
SECURITY CONSULTING
4501 Daly Drive
Chantilly, VA 20151
Phone: 703-263-1900
www.gordon.us.com




COMMONWEALTH OF VIRGINIA
08/17/22
KEVIN D. NELSON
Lic. No. 002419
LAND SURVEYOR

PLAT SHOWING
TOPOGRAPHICAL
SURVEY
OF
ALEXANDRIA WATERFRONT IMPROVEMENTS

SCALE: 1" = 20'
DATE: 12/9/2021
3560-0101

GR III
3560-0101_T002

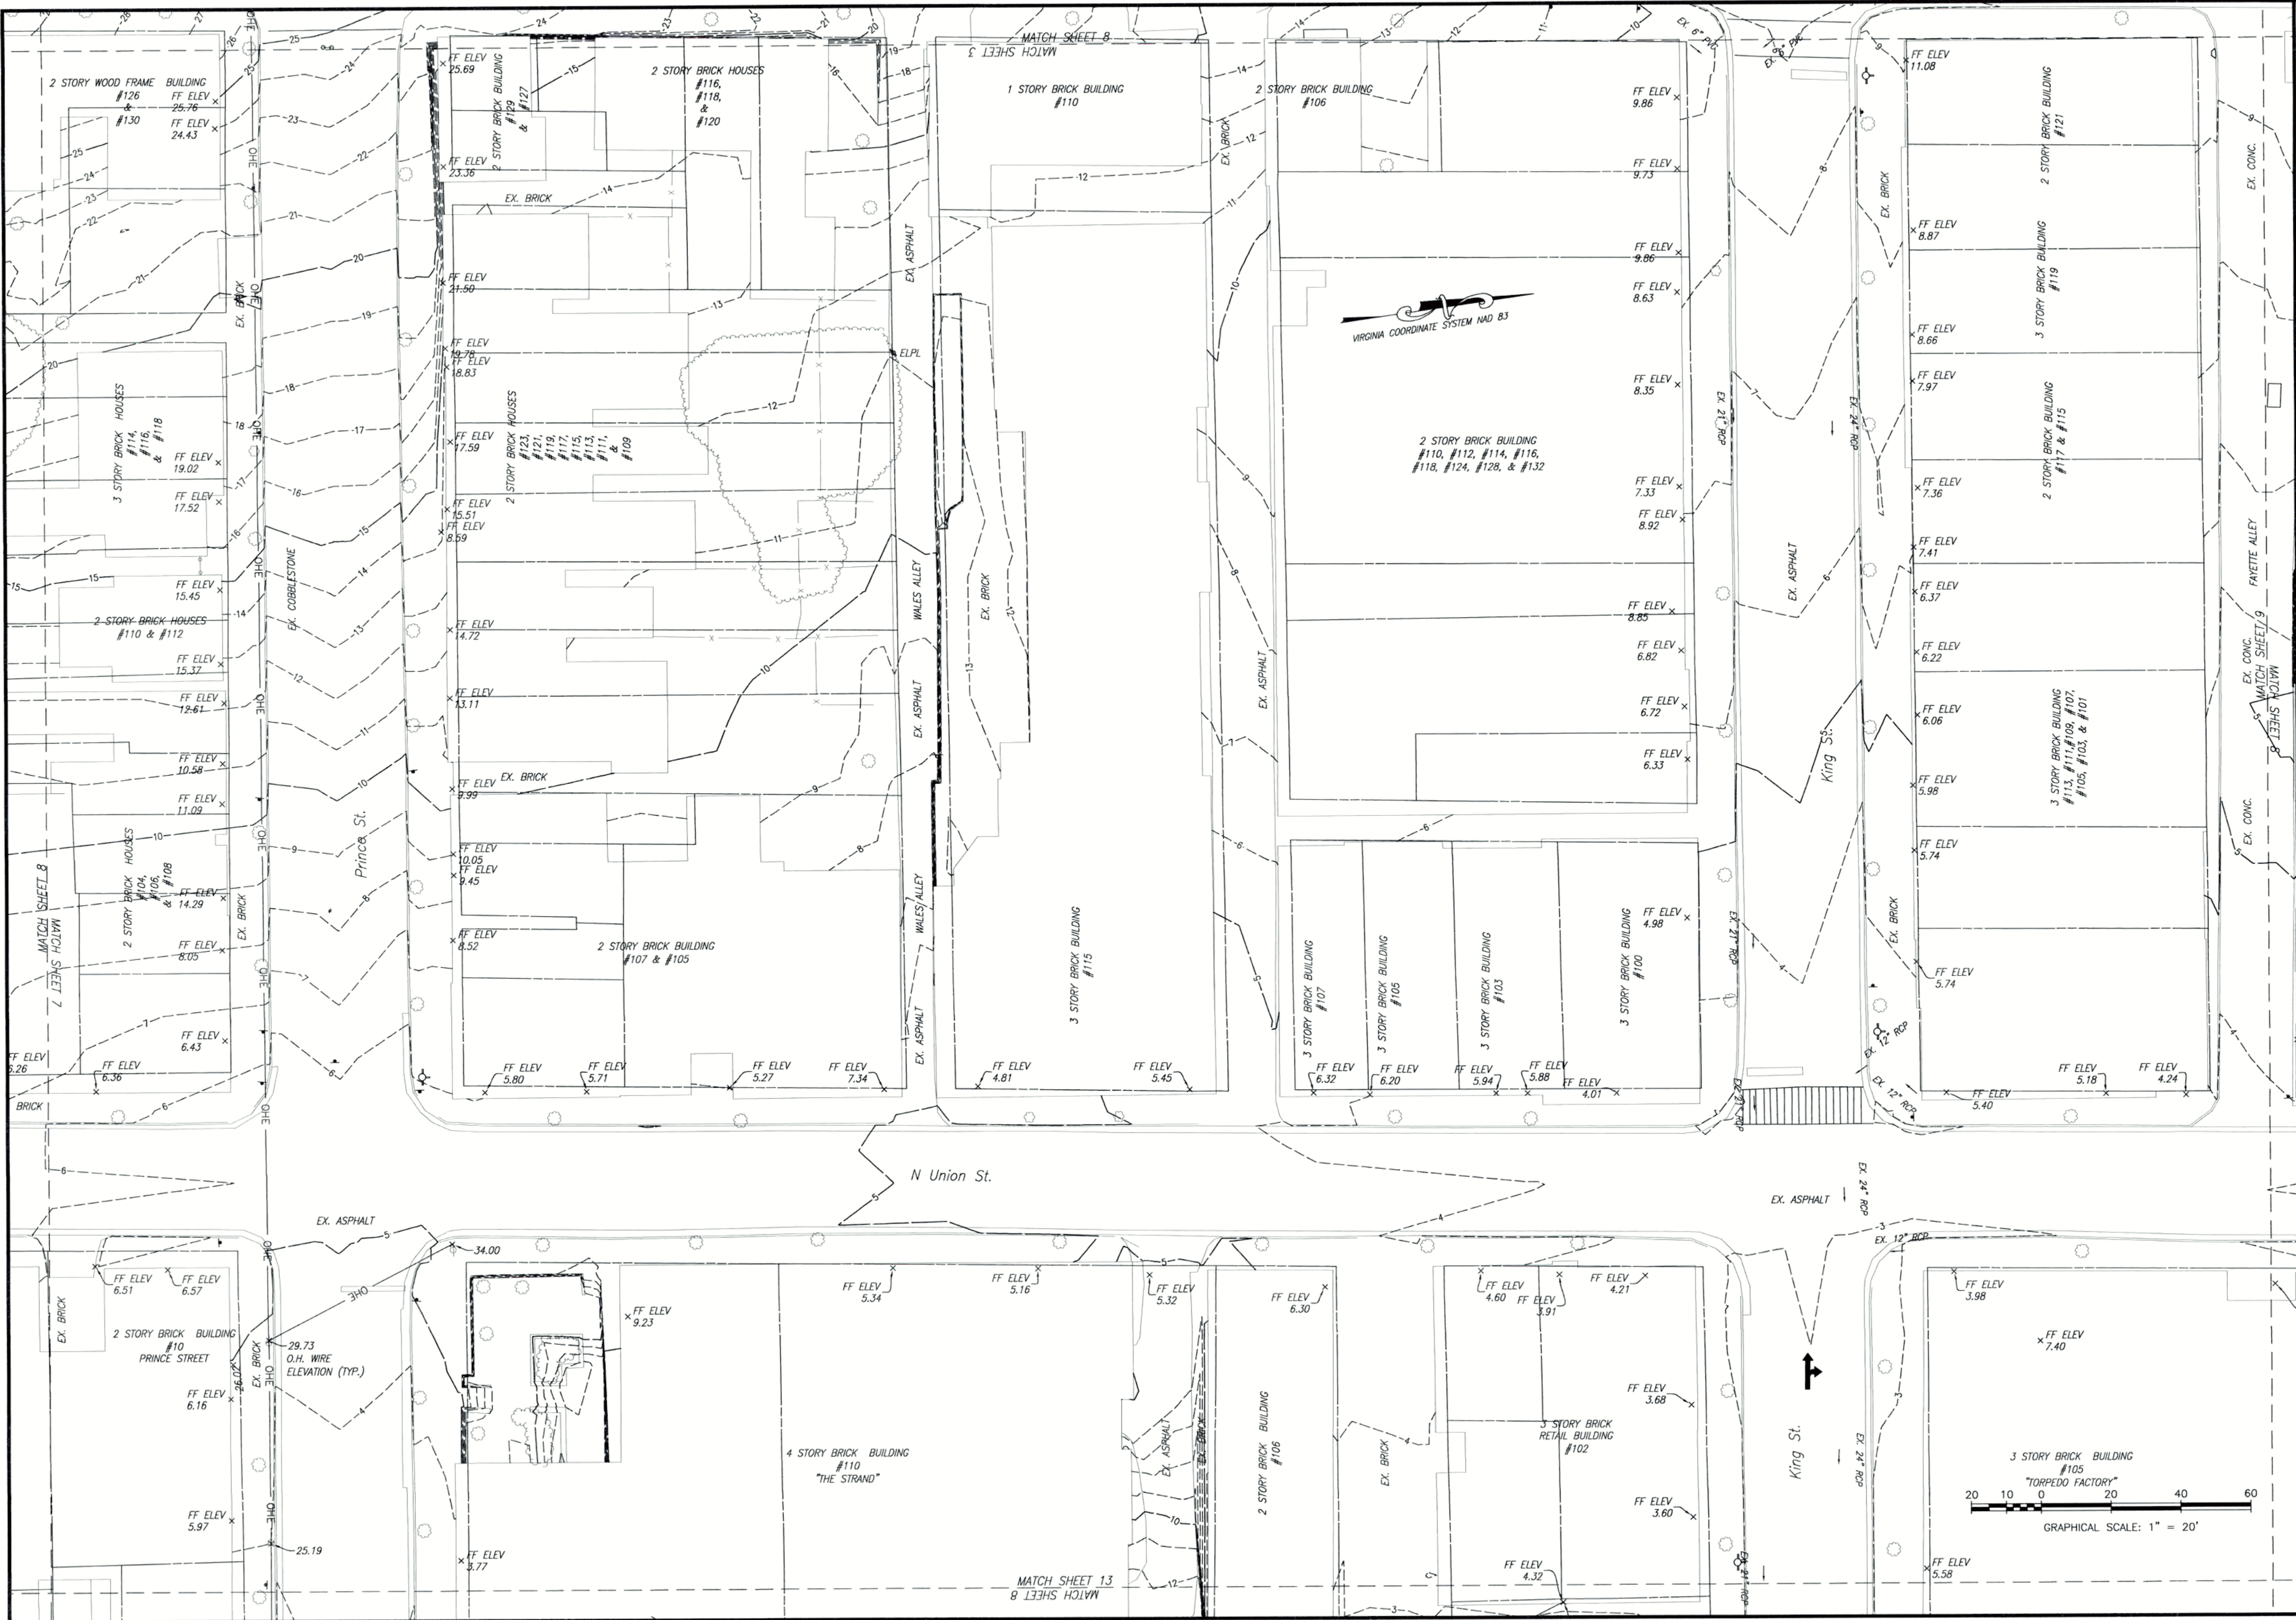

Revision		Date
No.	1.	04/26/22
PER CITY OF ALEXANDRIA COMMENTS		


PROGRAMMING AND PLANNING
CIVIL ENGINEERING
LANDSCAPE ARCHITECTURE
ENVIRONMENTAL ENGINEERING
SECURITY CONSULTING

Gordon
4501 Daly Drive
Chantilly, VA 20151
Phone: 703-263-1900
www.gordon.us.com

COMMONWEALTH OF VIRGINIA
05/17/22
KEVIN D. NELSON
Lic. No. 002419
LAND SURVEYOR

PLAT SHOWING
TOPOGRAPHICAL
SURVEY
OF
ALEXANDRIA WATERFRONT IMPROVEMENTS

SCALE: 1" = 20'
DATE: 12/9/2021
3560-0101
GR III
3560-0101_T002
SHEET 8 OF 57

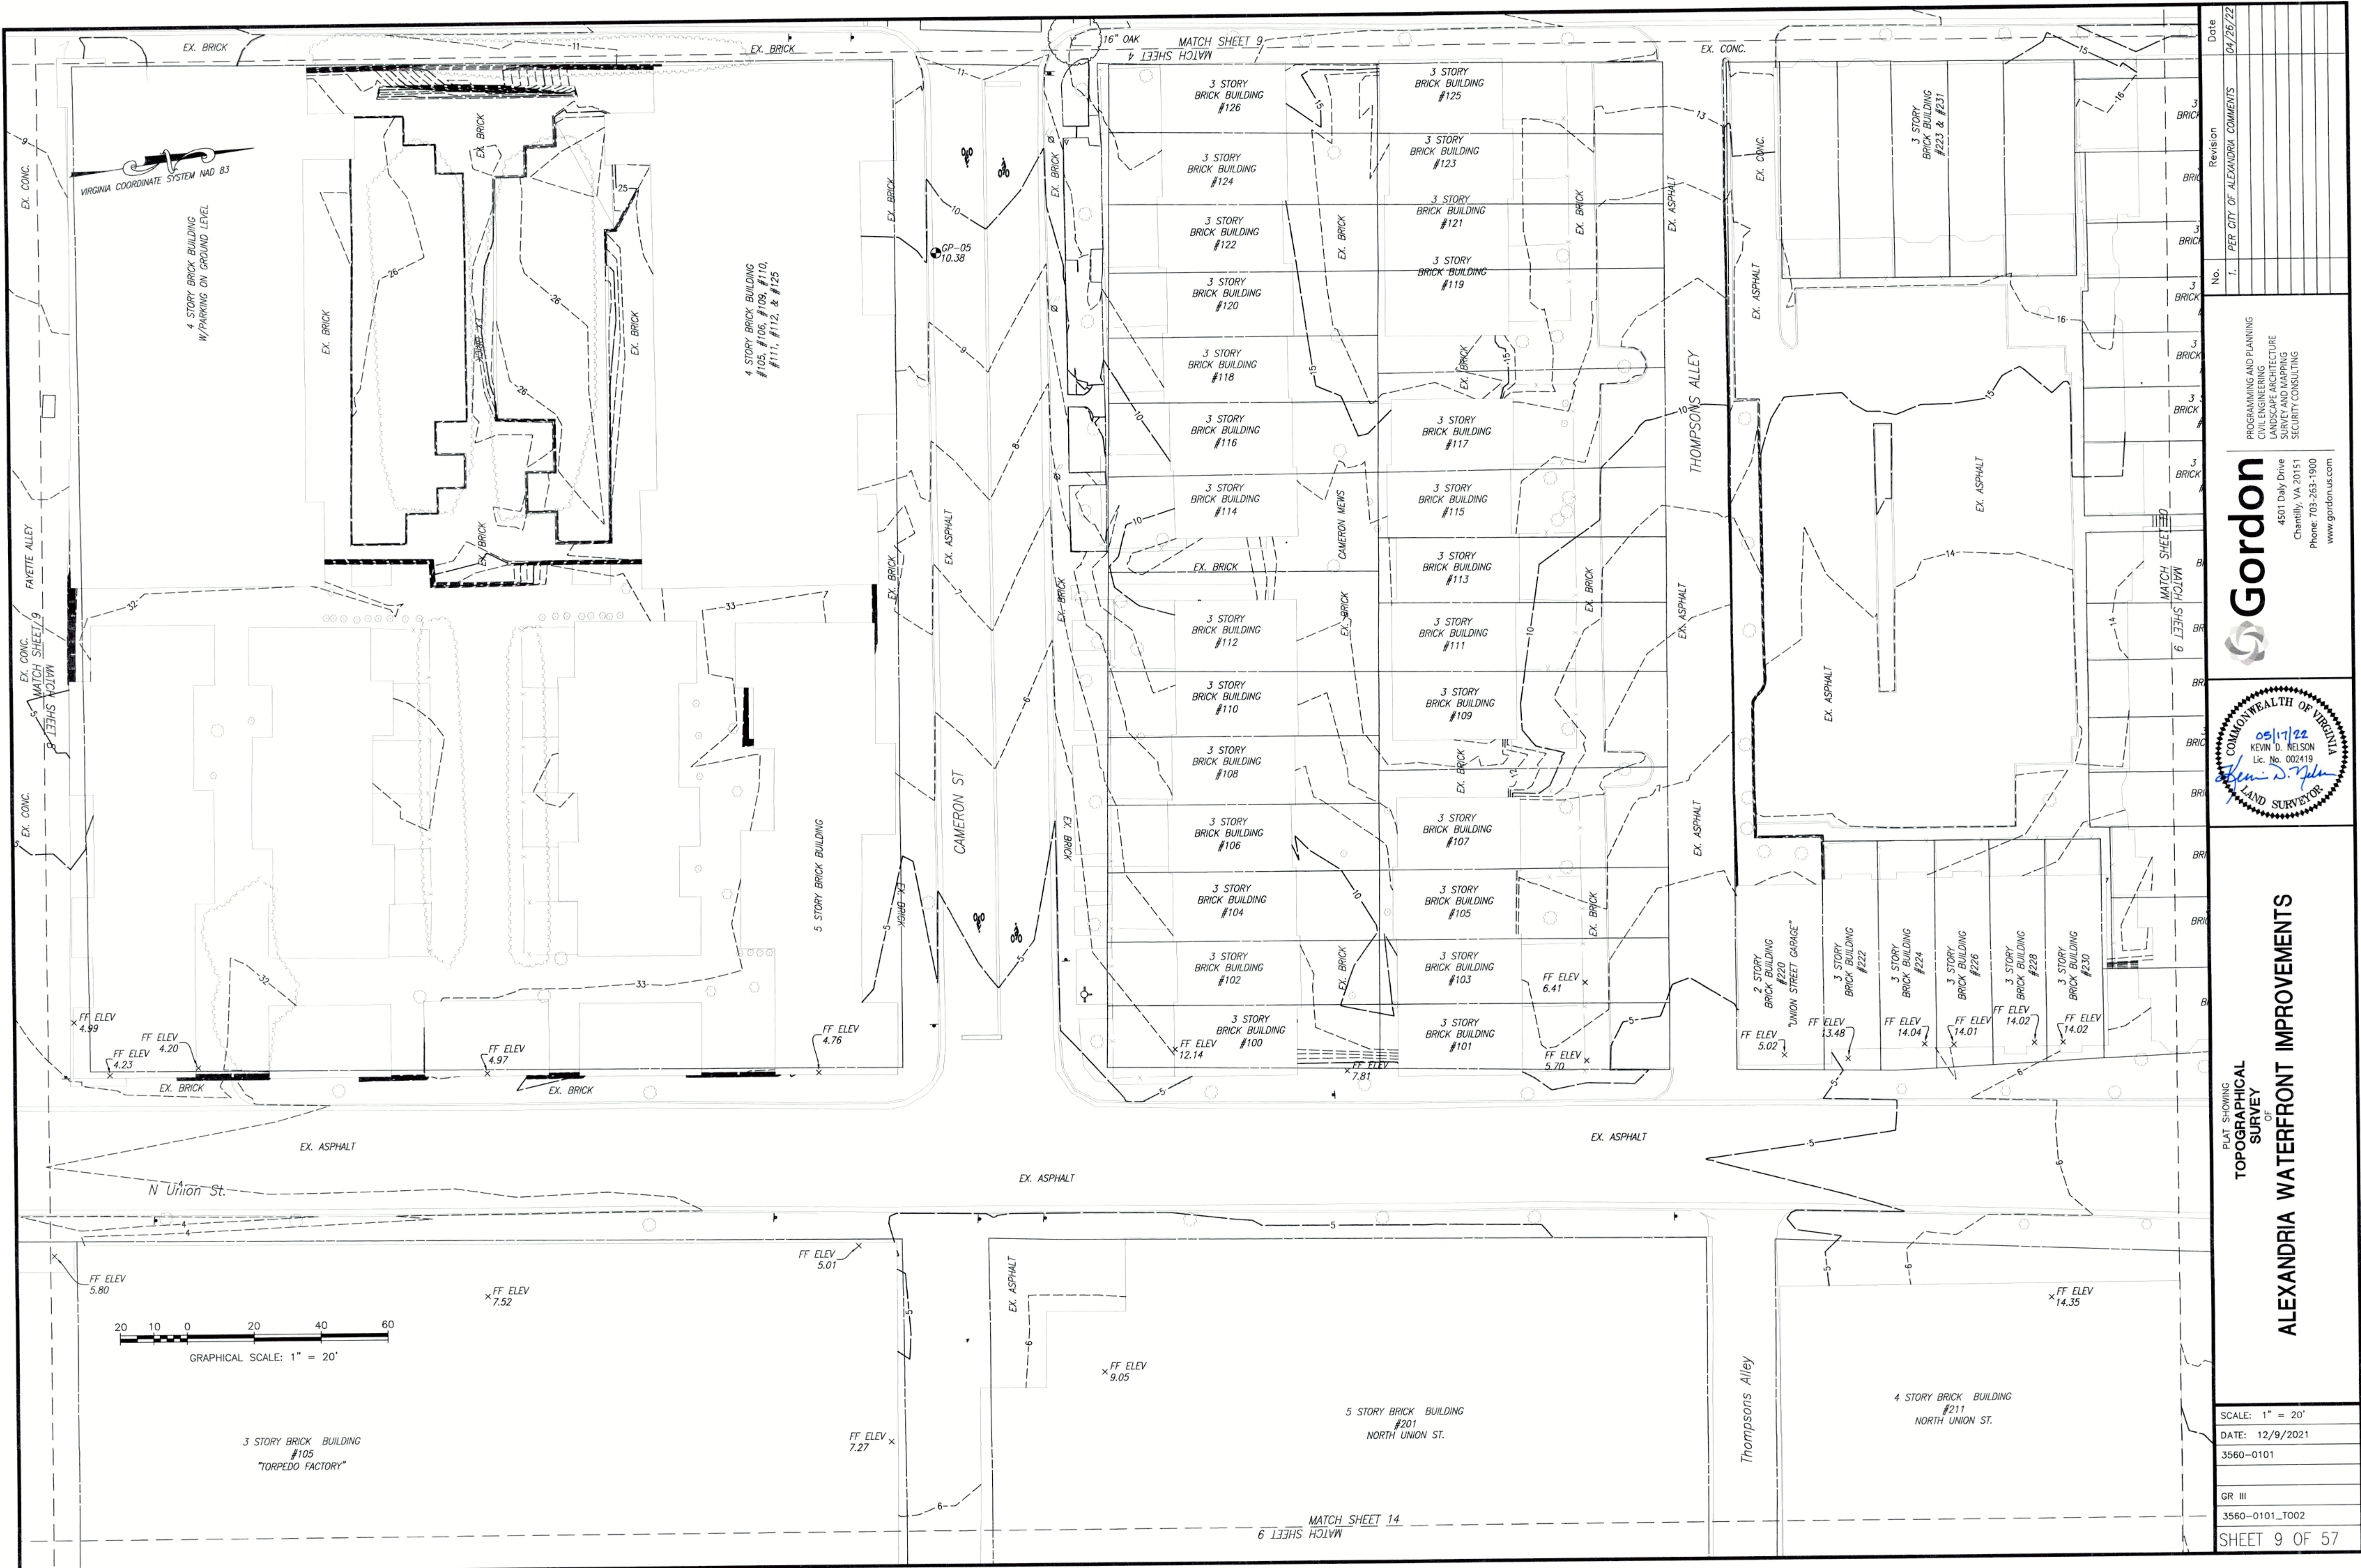

No.	Revision	Date
1.	PER CITY OF ALEXANDRIA COMMENTS	04/26/22


PROGRAMMING AND PLANNING
CIVIL ENGINEERING
LANDSCAPE ARCHITECTURE
SURVEYING
SECURITY CONSULTING

Gordon
4501 Daly Drive
Chantilly, VA 20151
Phone: 703-263-1900
www.gordon.us.com

COMMONWEALTH OF VIRGINIA
05/17/22
KEVIN D. NELSON
Lic. No. 002419
Kevin D. Nelson
LAND SURVEYOR

PLAT SHOWING
TOPOGRAPHICAL
SURVEY
OF
ALEXANDRIA WATERFRONT IMPROVEMENTS

SCALE: 1" = 20'
DATE: 12/9/2021
3560-0101
GR III
3560-0101_T002
SHEET 9 OF 57

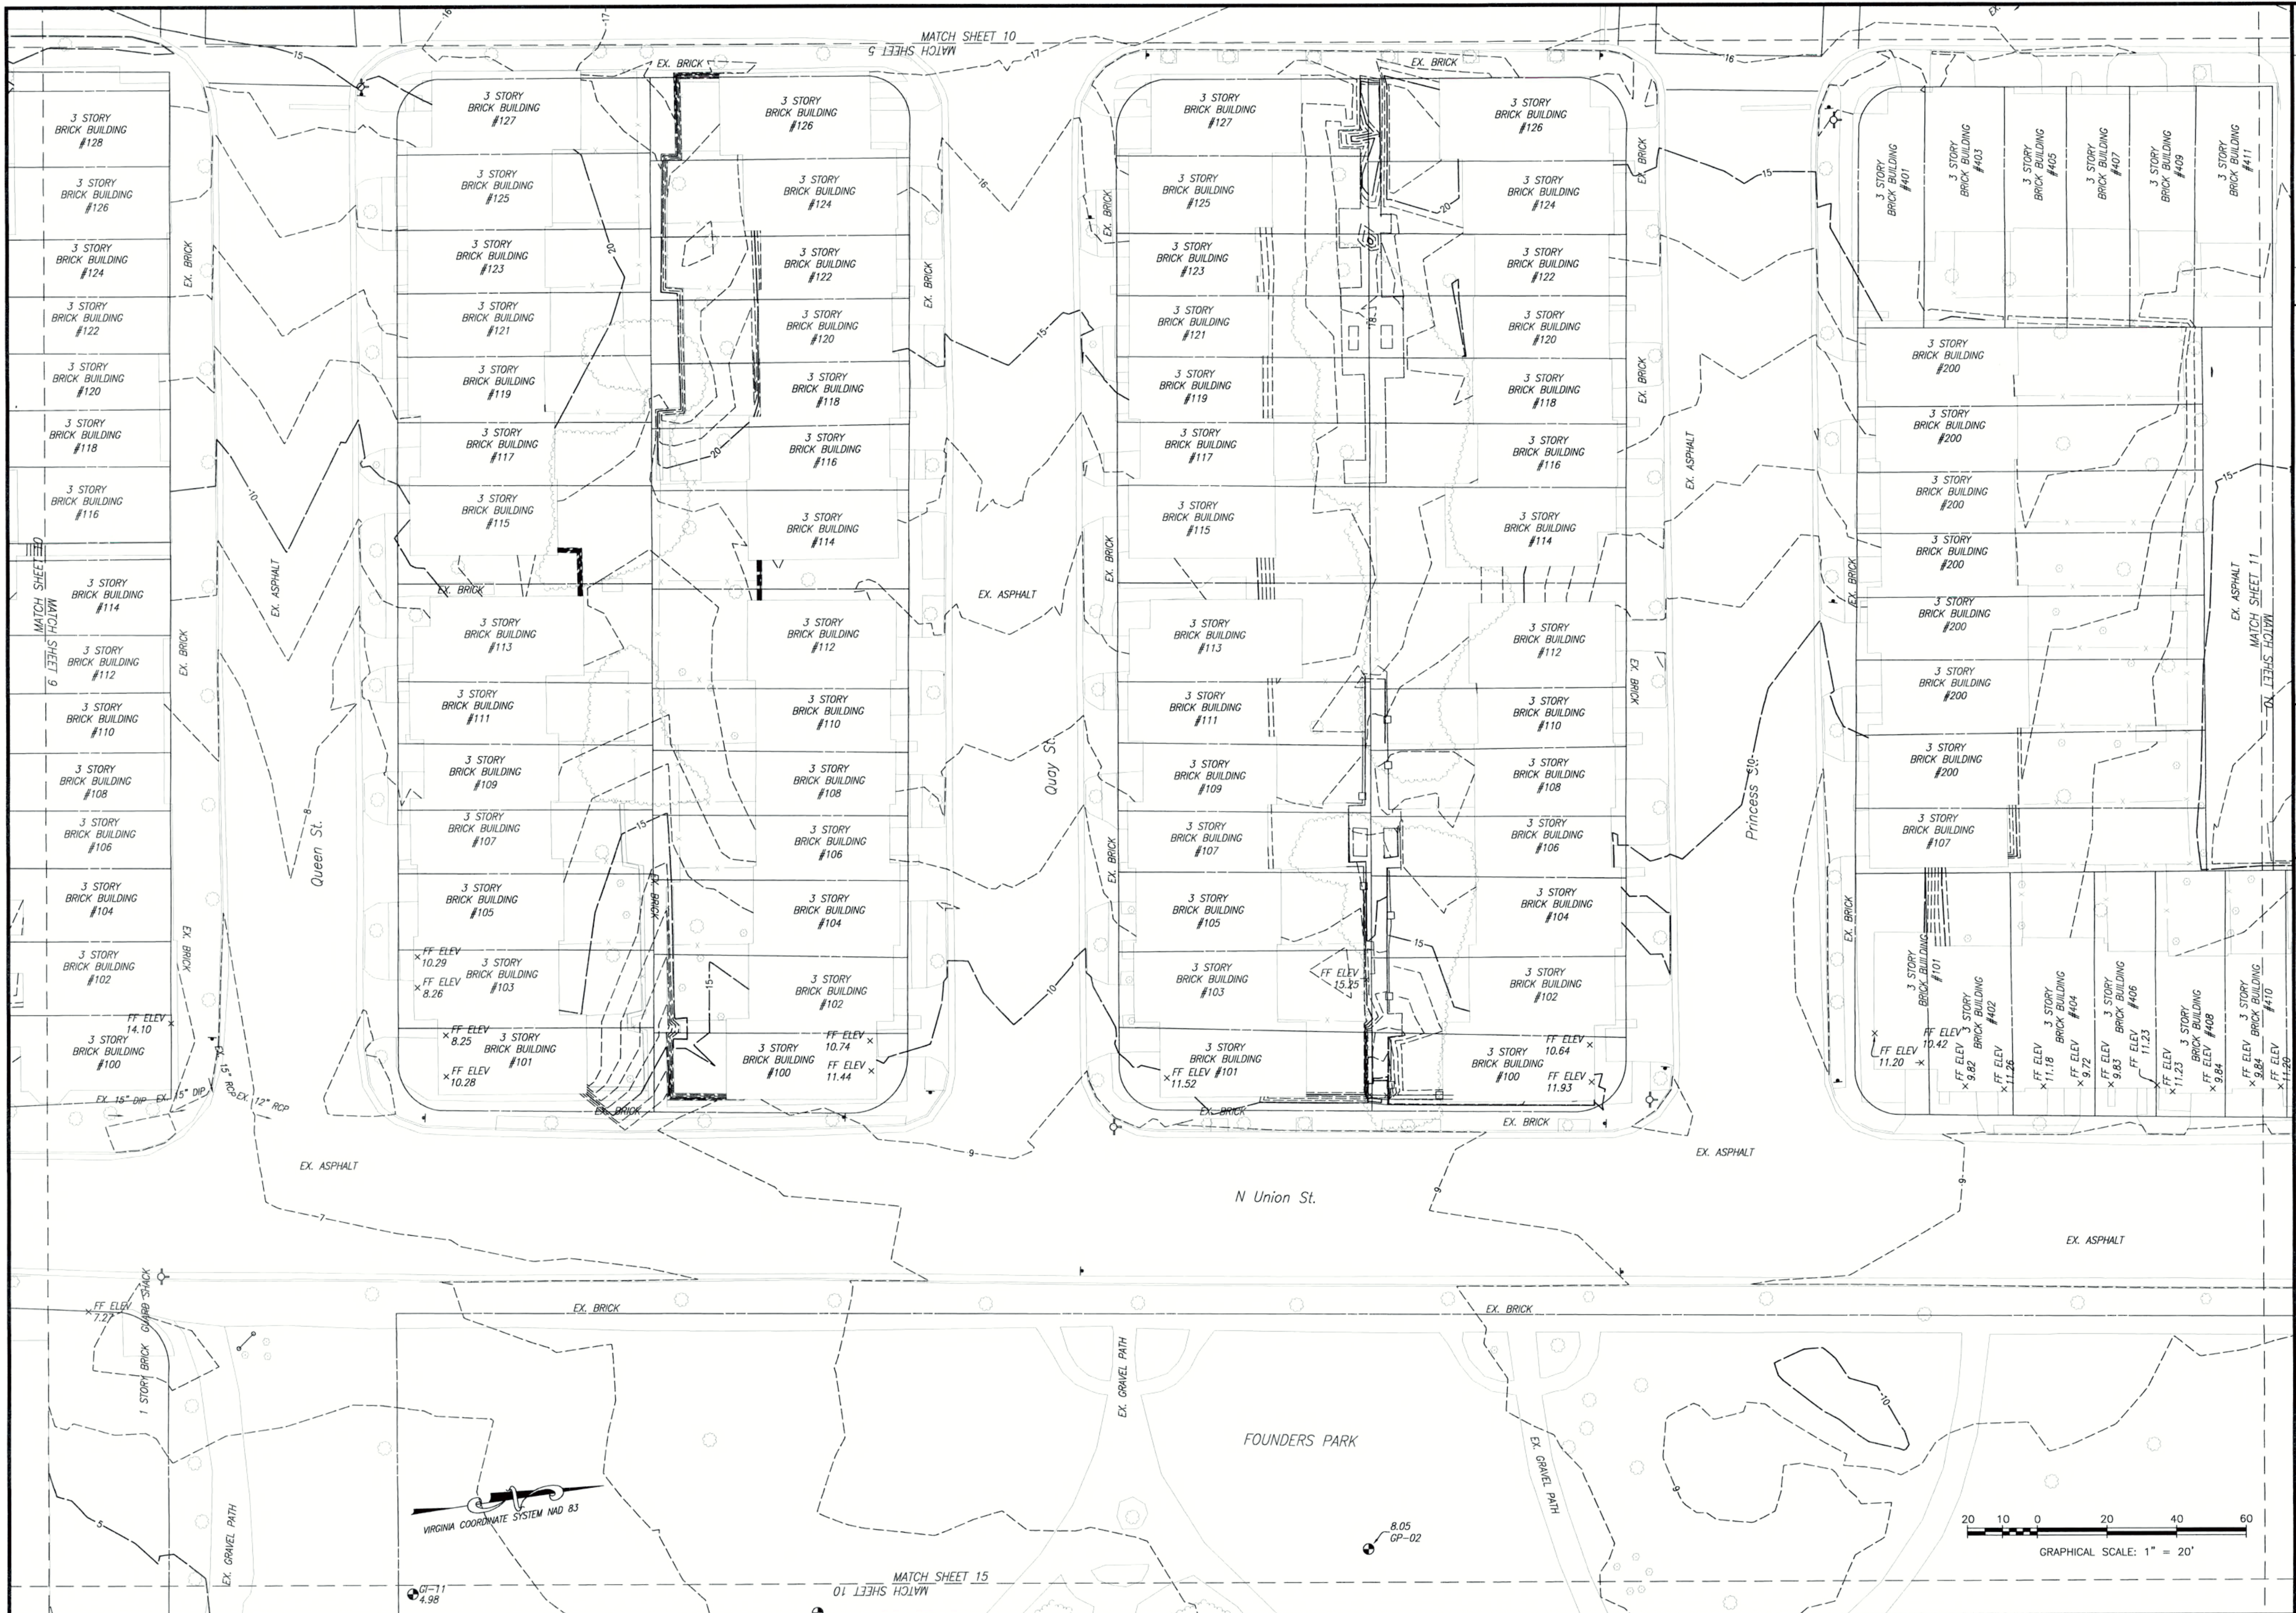

No.	Revision	Date
1.	PER CITY OF ALEXANDRIA COMMENTS	04/26/22

PROGRAMMING AND PLANNING
LANDSCAPE ARCHITECTURE
SURVEY AND MAPPING
SECURITY CONSULTING


Gordon
4501 Daly Drive
Chantilly, VA 20151
Phone: 703-263-1900
www.gordon.us.com


COMMONWEALTH OF VIRGINIA
05/17/22
KEVIN D. NELSON
Lic. No. 002419
LAND SURVEYOR

PLAT SHOWING
TOPOGRAPHICAL
SURVEY

ALEXANDRIA WATERFRONT IMPROVEMENTS

SCALE: 1" = 20'
DATE: 12/9/2021
3560-0101
GR III
3560-0101_T002
SHEET 10 OF 57

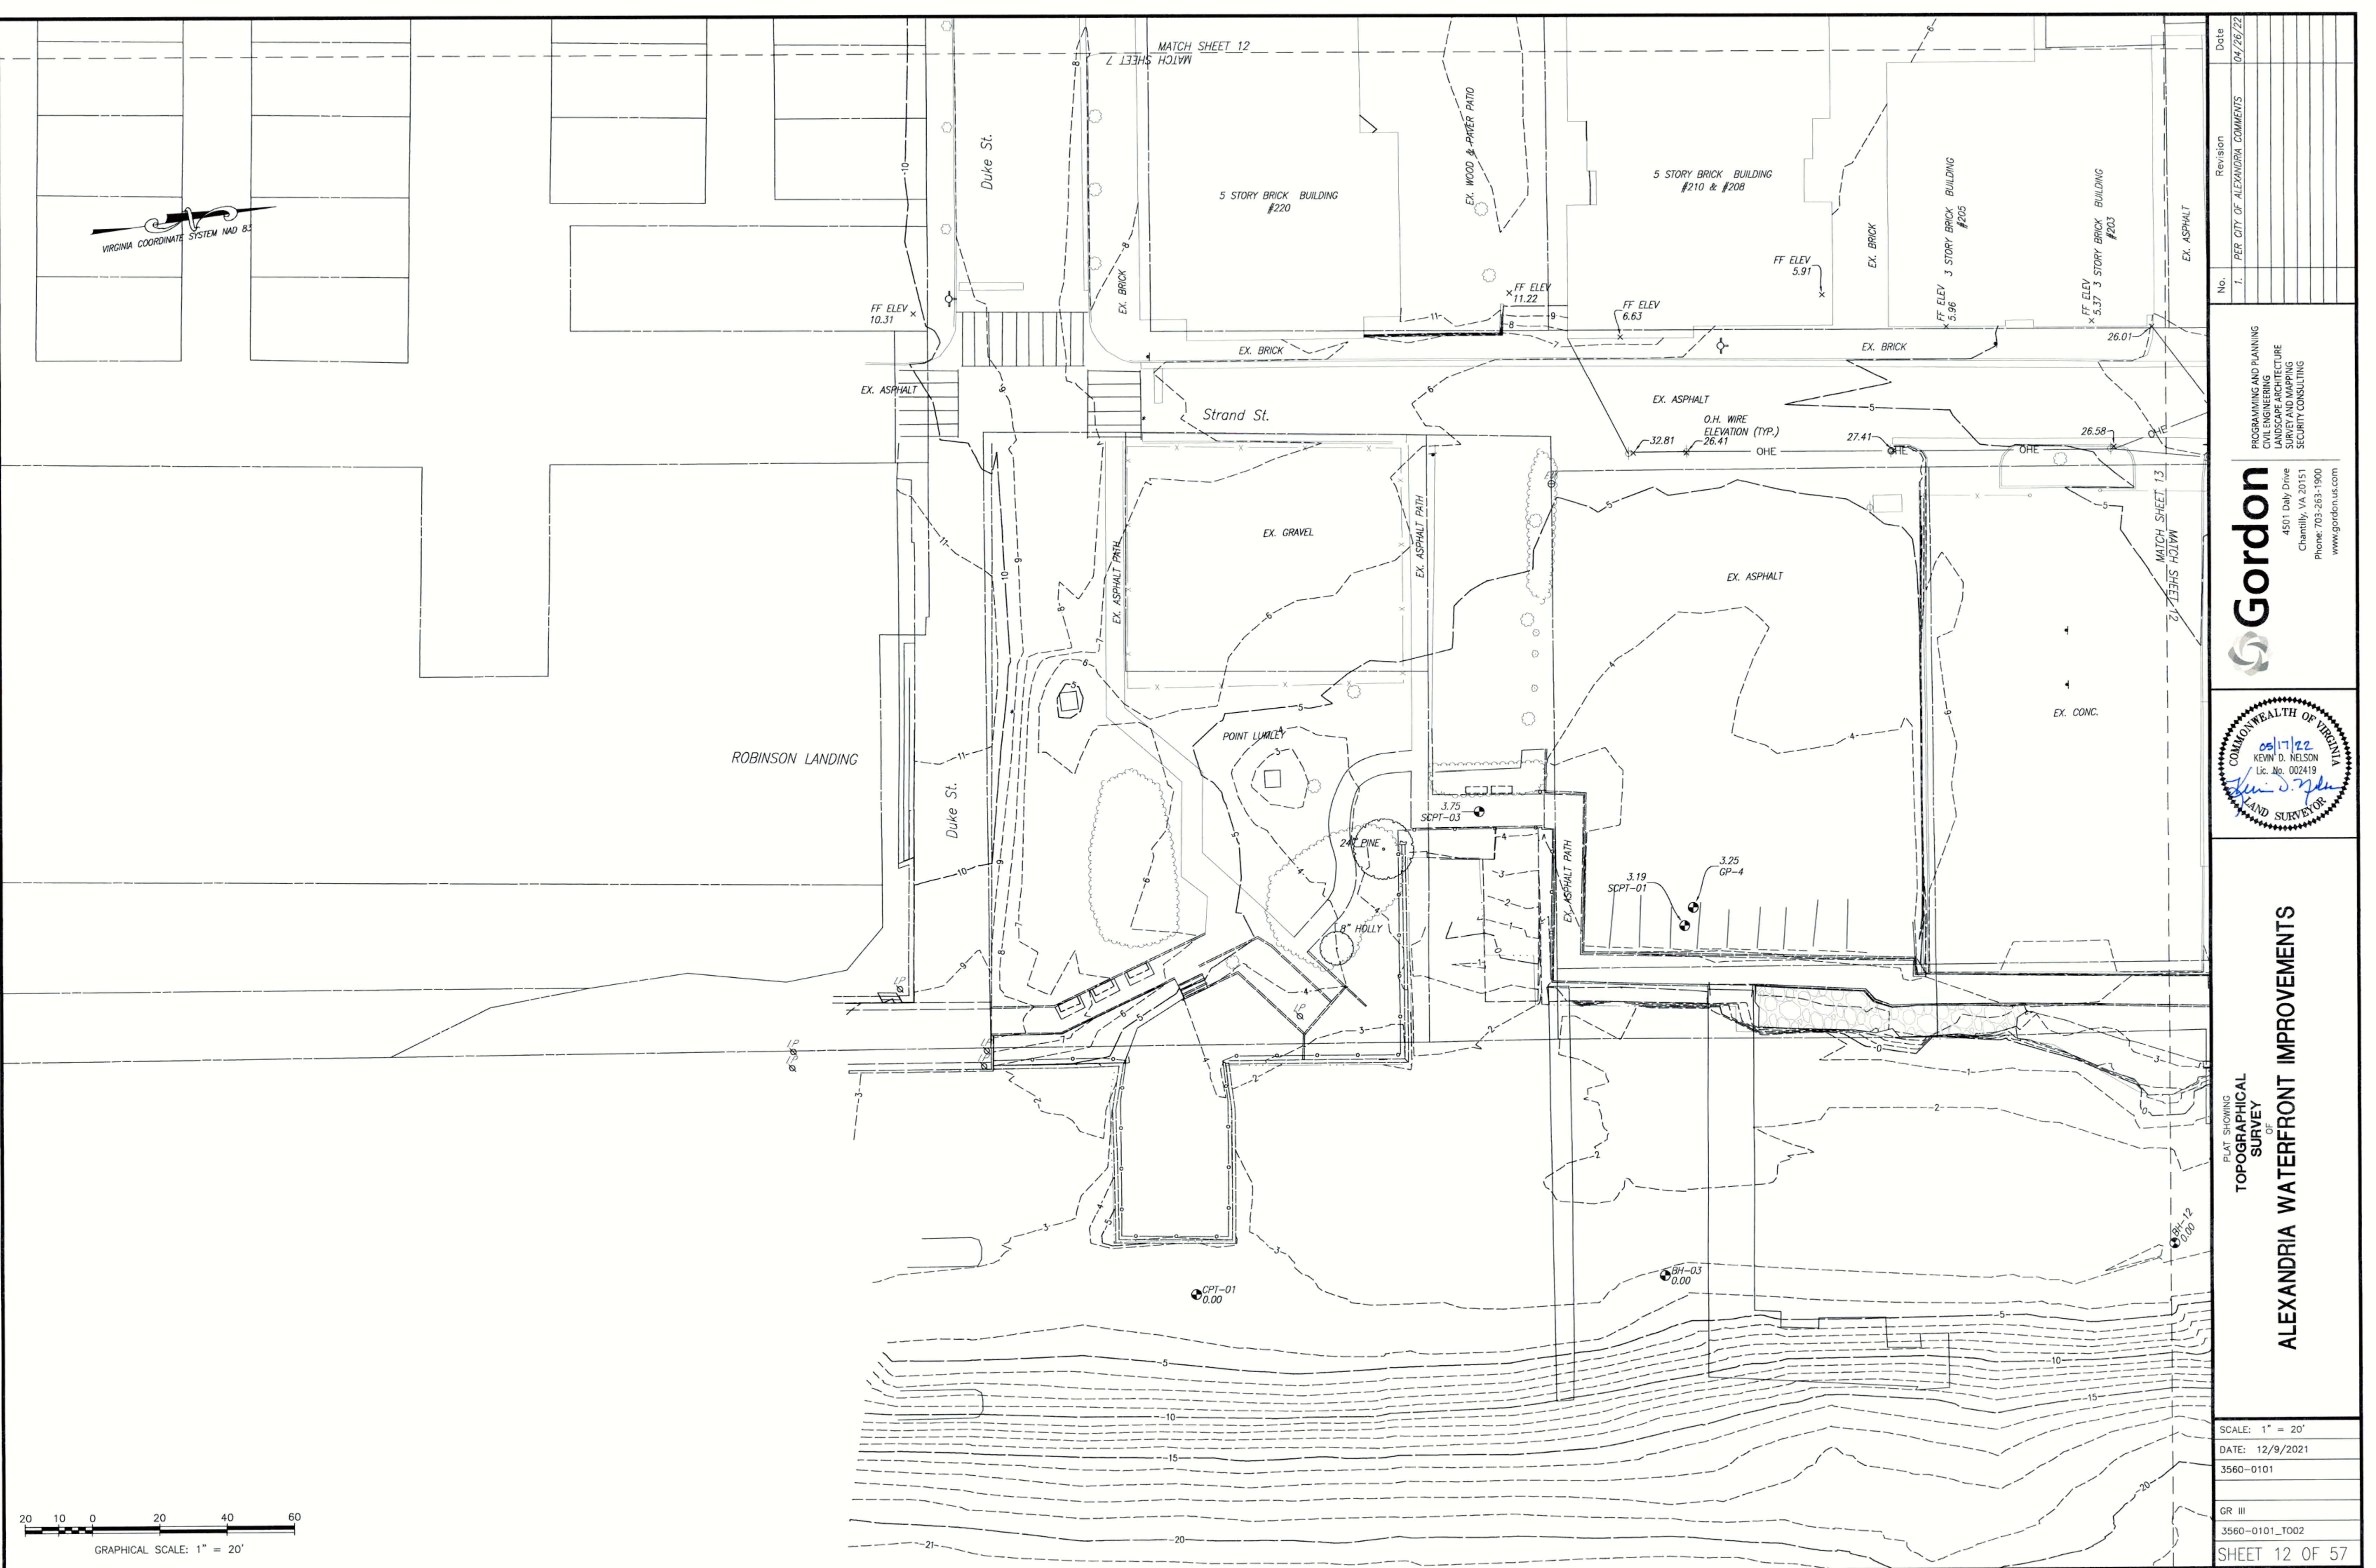

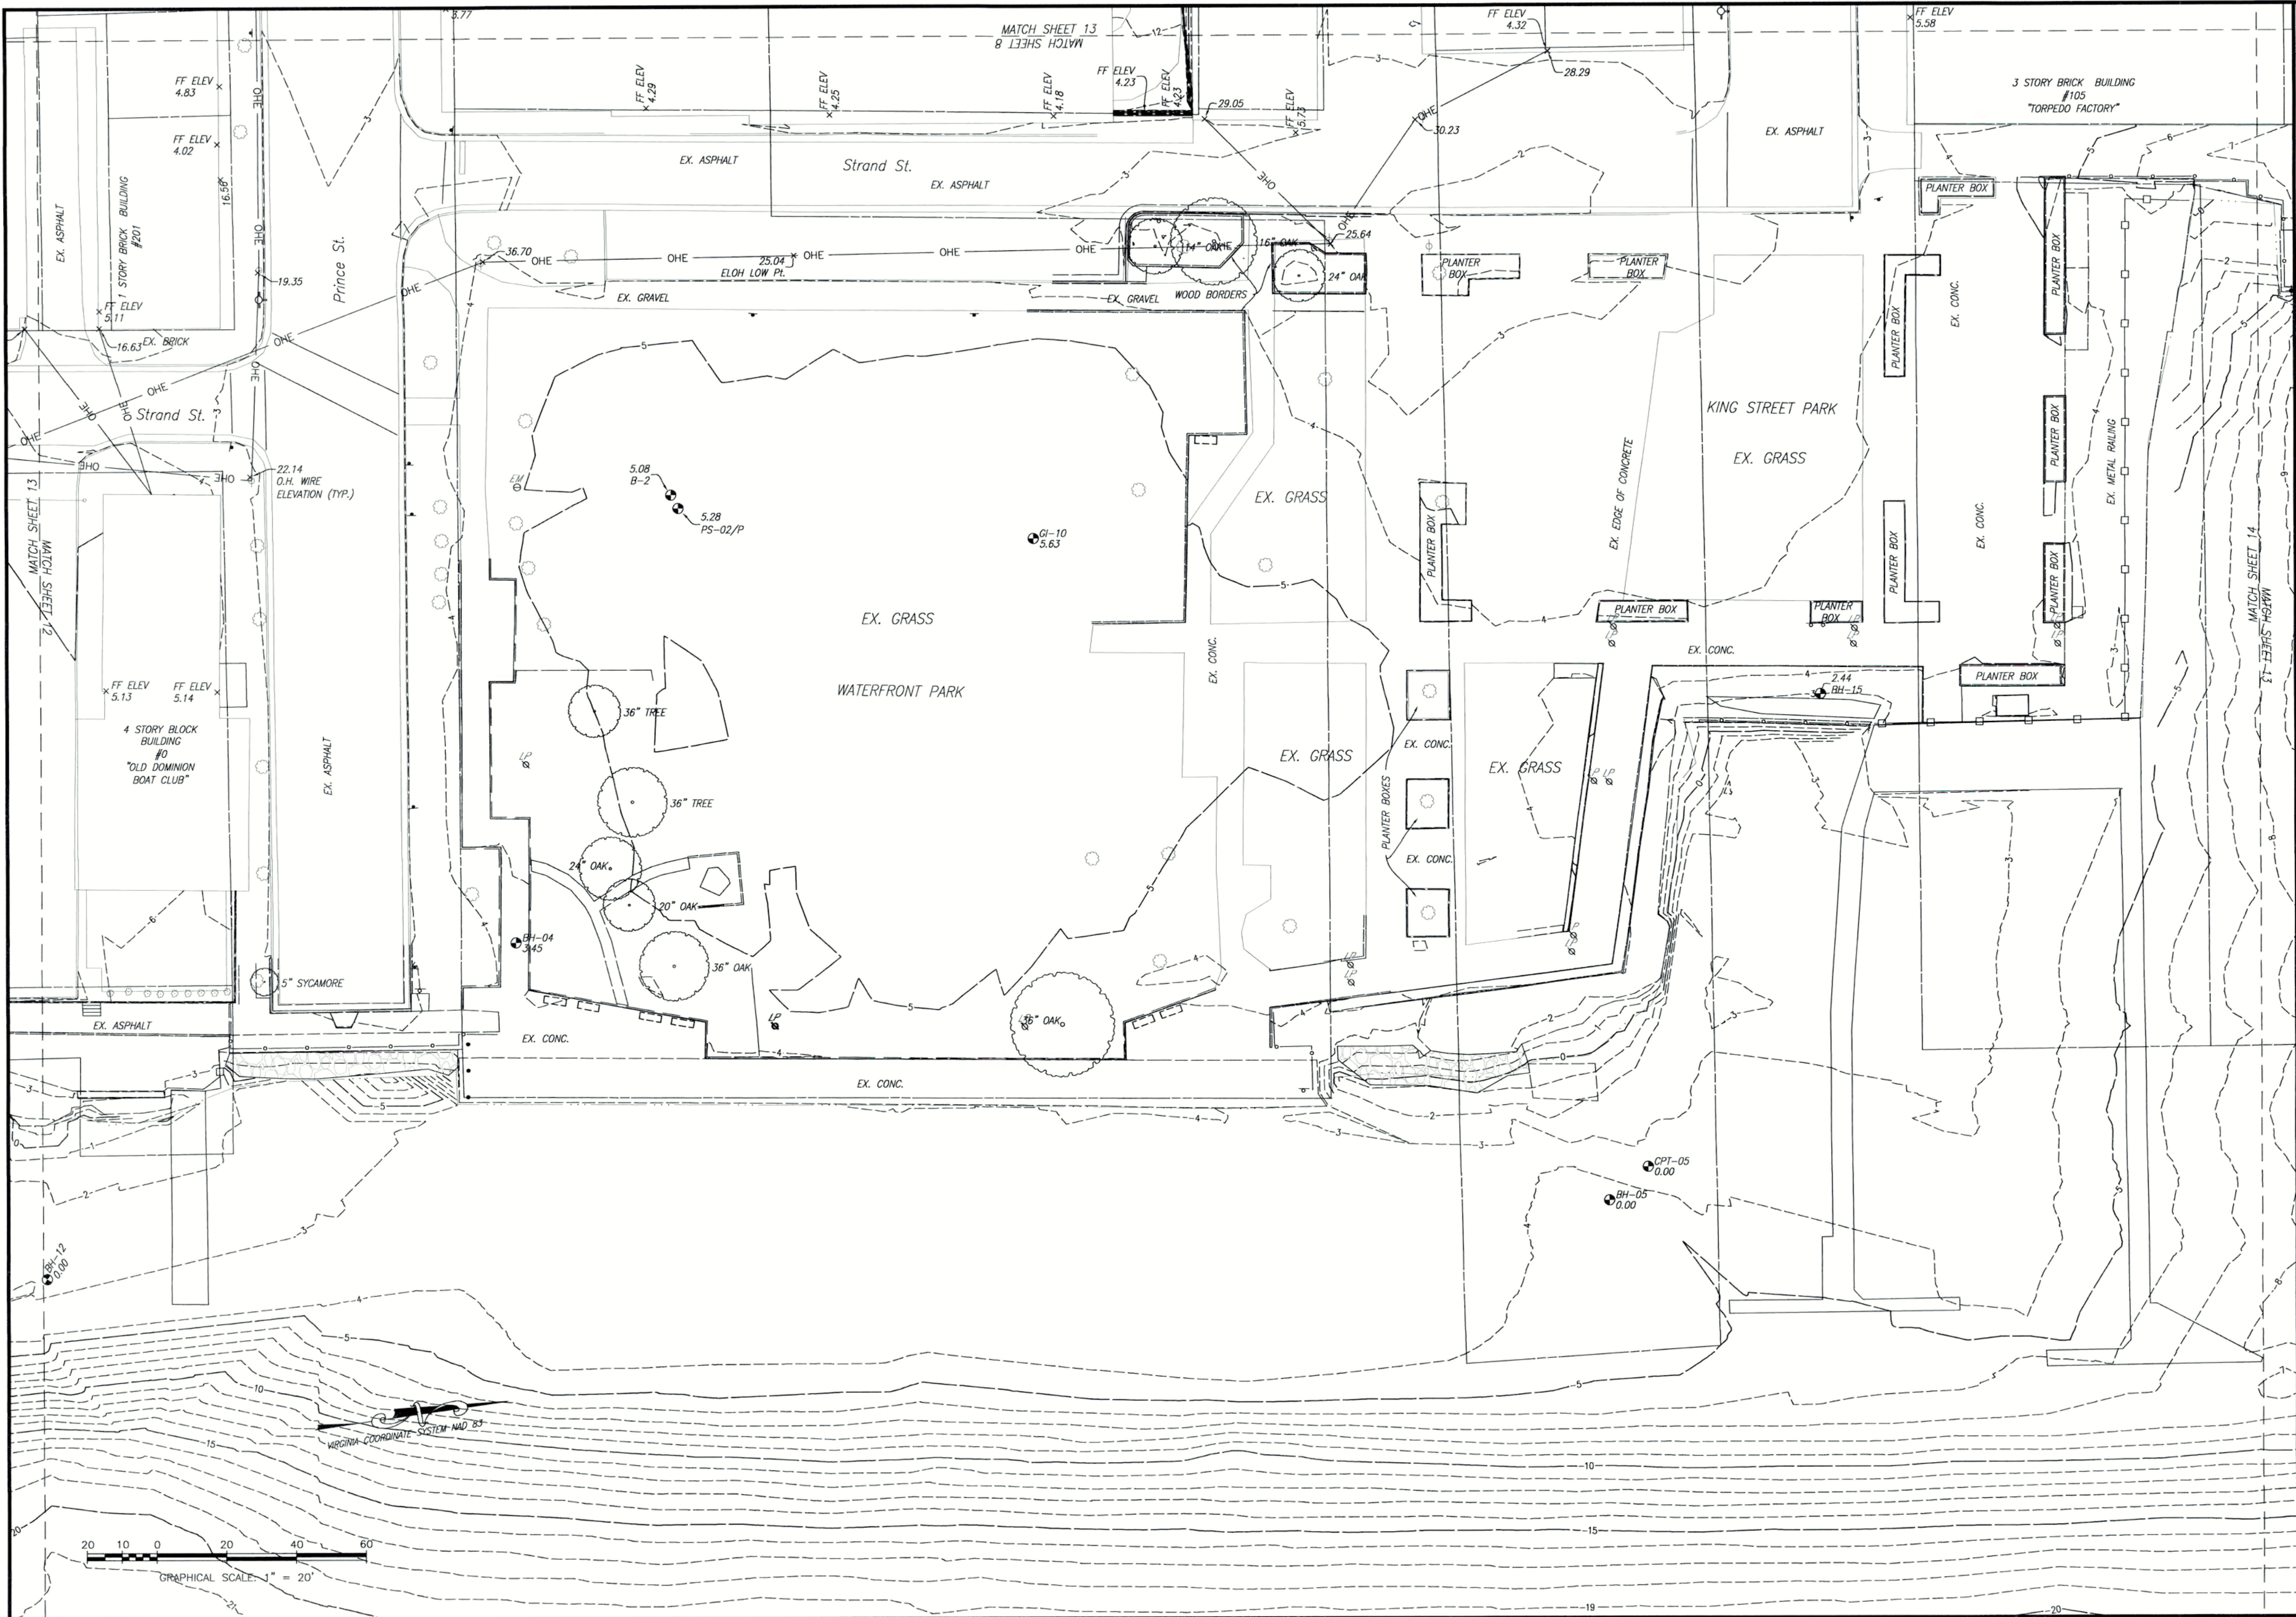

Revision		Date
No.	PER CITY OF ALEXANDRIA COMMENTS	04/26/22
1.		

PROGRAMMING AND PLANNING
LANDSCAPE ARCHITECTURE
SURVEY AND MAPPING
SECURITY CONSULTING

Gordon

4501 Daly Drive
Chantilly, VA 20151
Phone: 703-263-1900
www.gordon.us.com

COMMONWEALTH OF VIRGINIA


0511722
KEVIN D. NELSON
Lic. No. 002419

LAND SURVEYOR

PLAT SHOWING
TOPOGRAPHICAL
SURVEY

ALEXANDRIA WATERFRONT IMPROVEMENTS

SCALE: 1" = 20'
DATE: 12/9/2021
3560-0101
GR III
3560-0101_T002
SHEET 13 OF 57

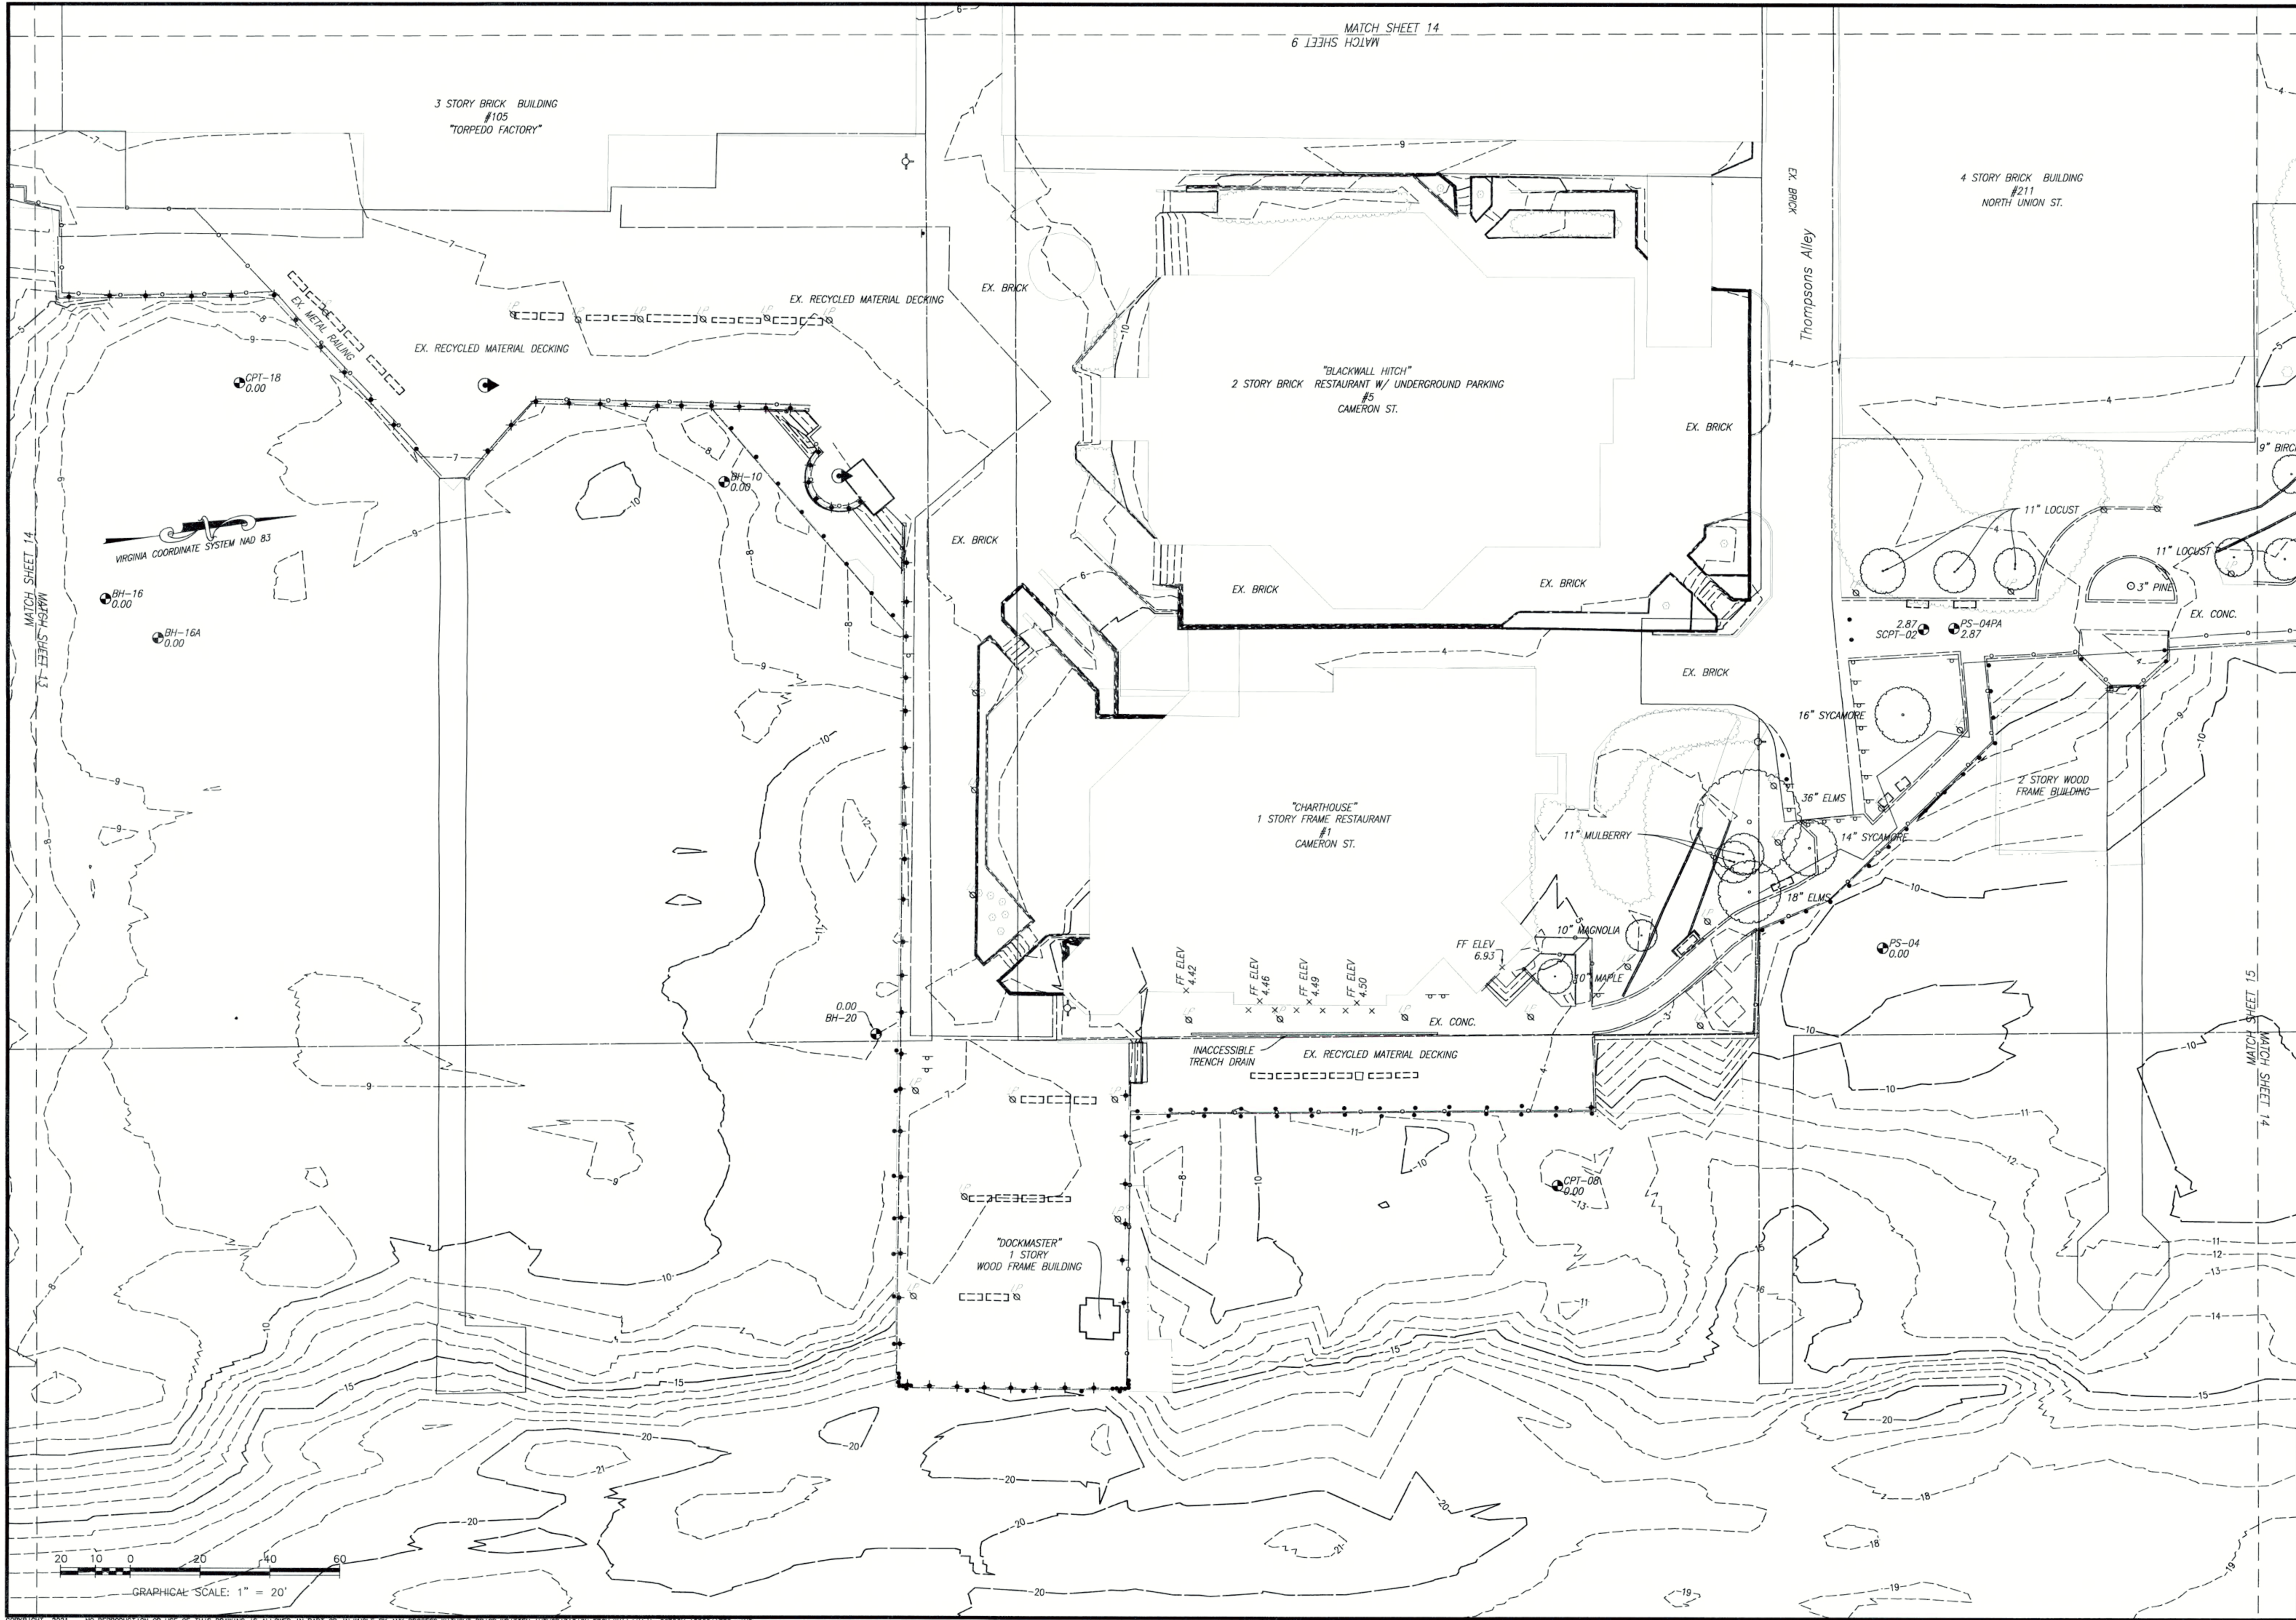

No.	Revision	Date
1.	PER CITY OF ALEXANDRIA COMMENTS	04/26/22


PROGRAMMING AND PLANNING
CIVIL ENGINEERING
SURVEYING
SURVEY AND MAPPING
SECURITY CONSULTING

Gordon
4501 Daly Drive
Chantilly, VA 20151
Phone: 703-263-1900
www.gordonus.com

COMMONWEALTH OF VIRGINIA
05/17/22
KEVIN D. NELSON
Lic. No. 002419
LAND SURVEYOR

PLAT SHOWING
TOPOGRAPHICAL
SURVEY
OF
ALEXANDRIA WATERFRONT IMPROVEMENTS

SCALE: 1" = 20'
DATE: 12/9/2021
3560-0101
GR III
3560-0101_T002
SHEET 14 OF 57

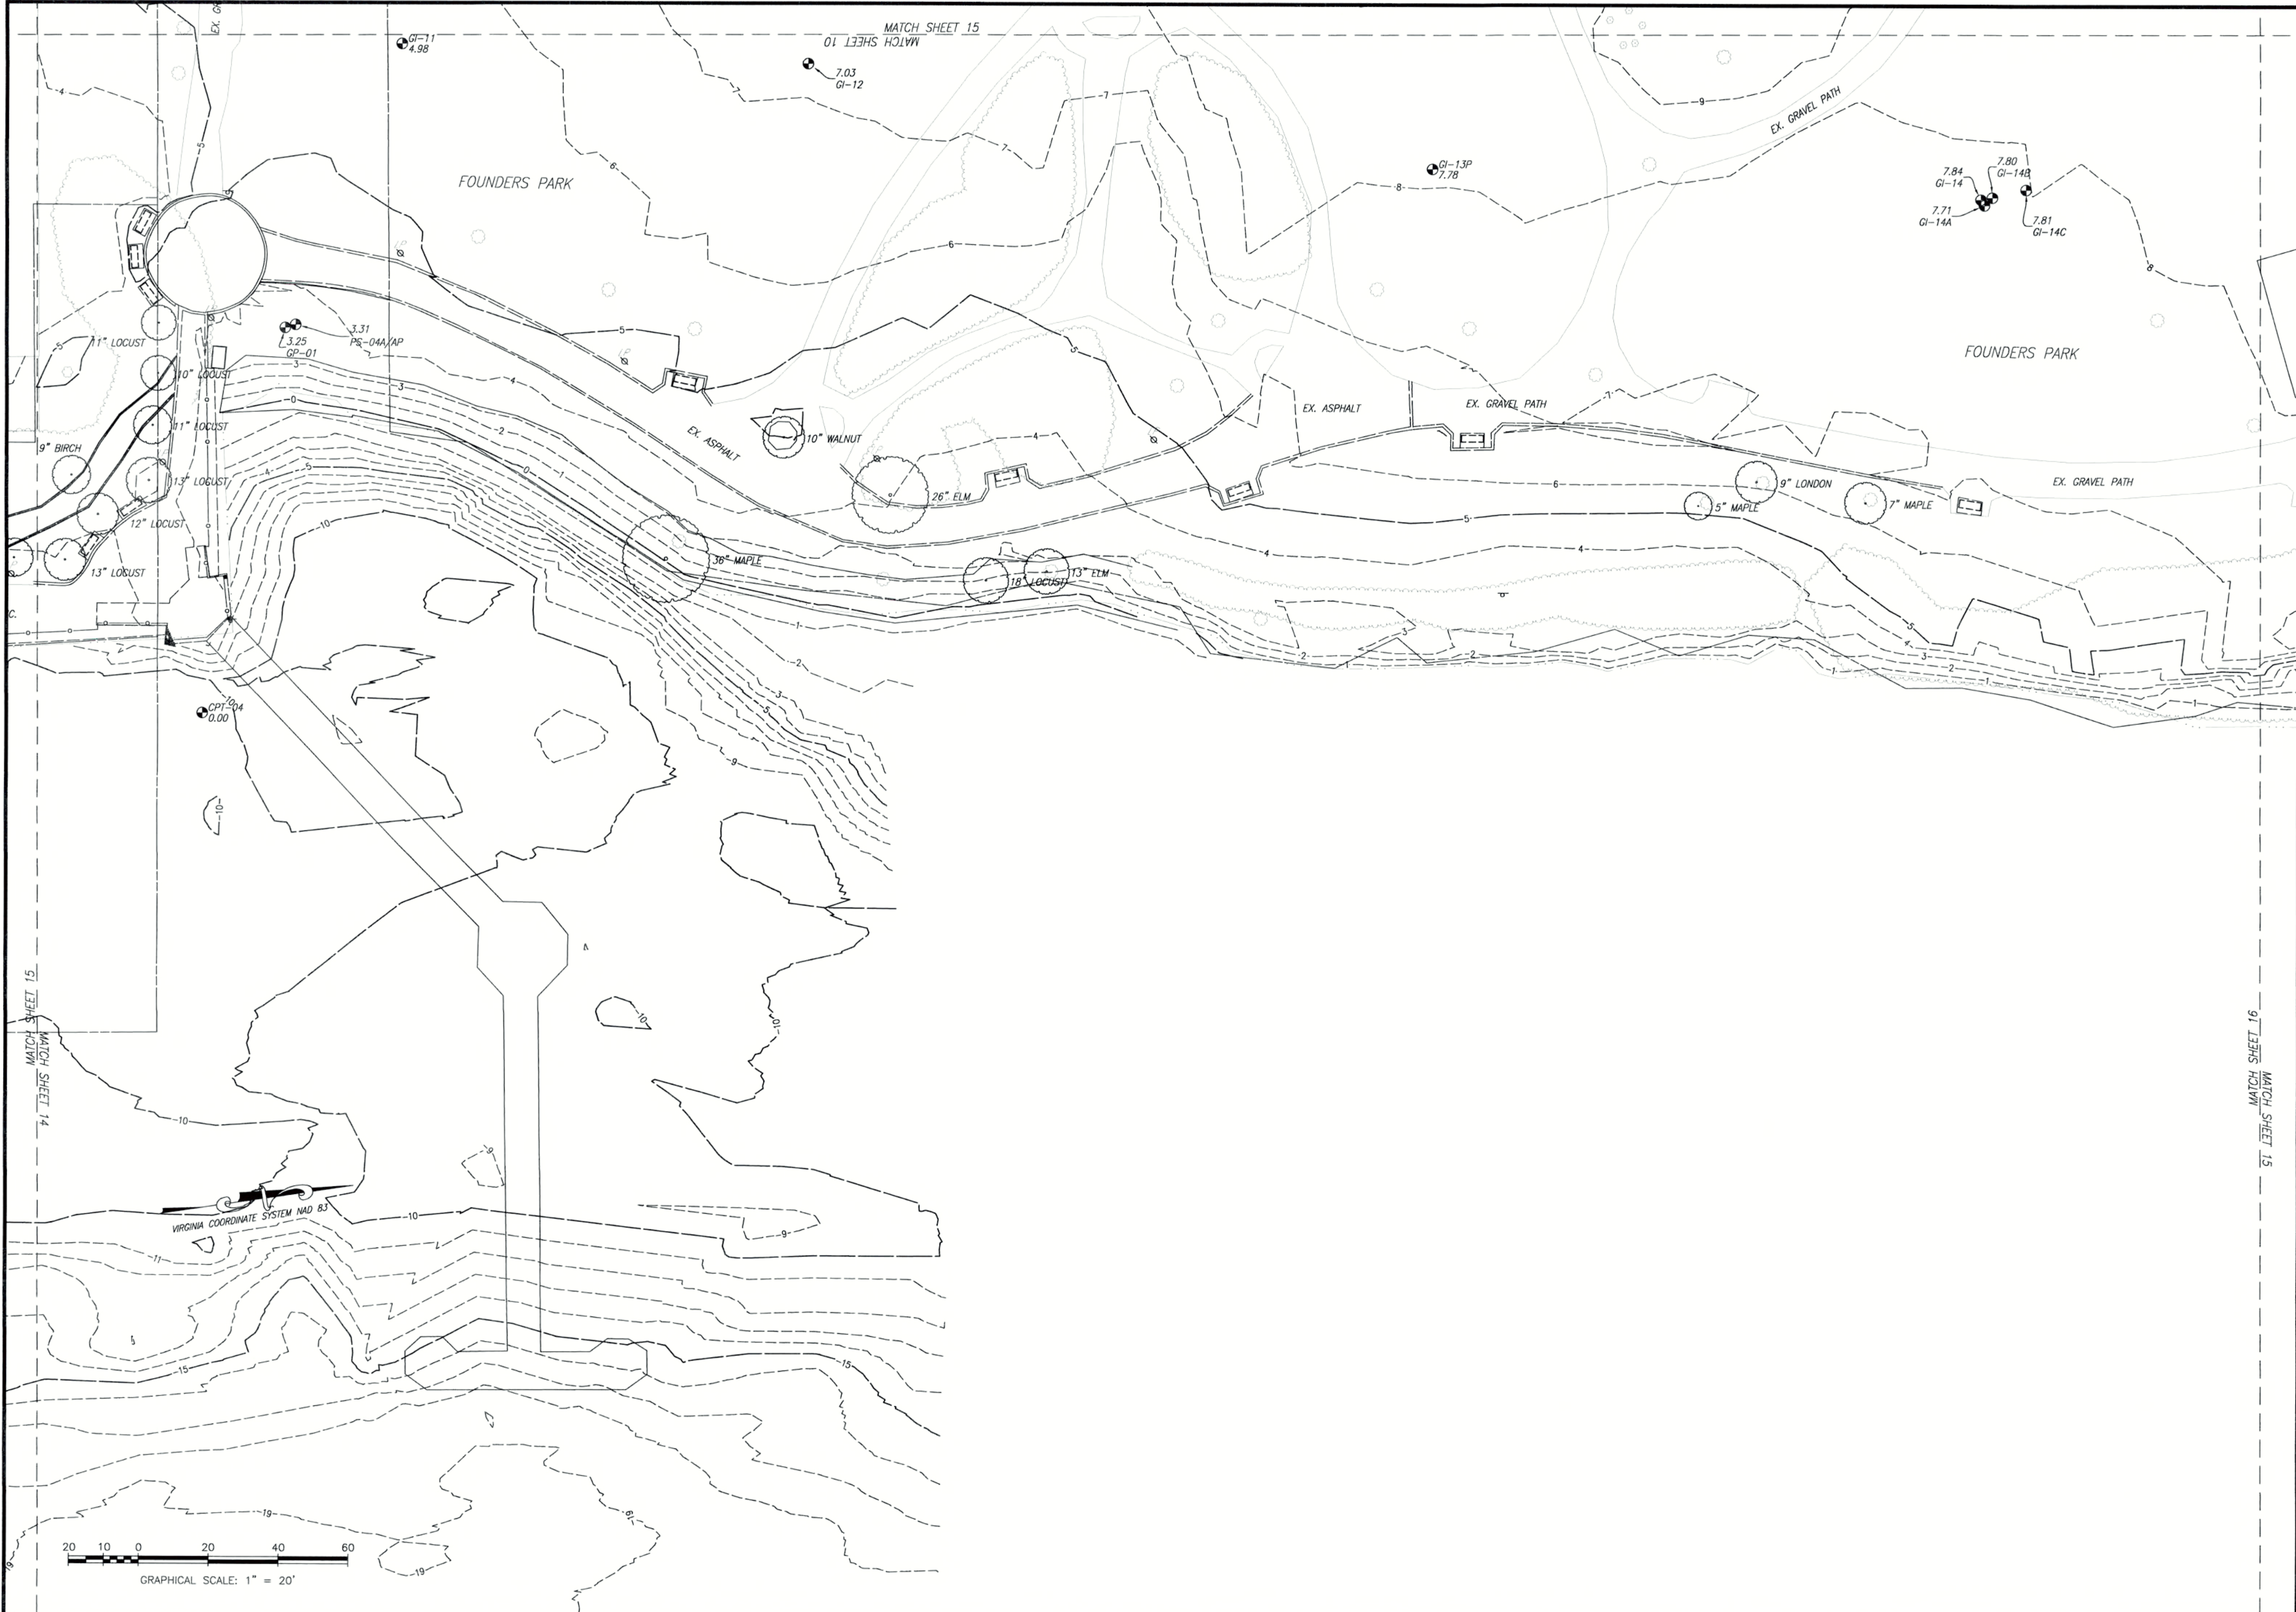

No.	Revision	Date
1.	PER CITY OF ALEXANDRIA COMMENTS	04/26/22

PROGRAMMING AND PLANNING
CIVIL ENGINEERING
SURVEYING
SURVEY AND MAPPING
STRUCTURE
SECURITY CONSULTING

Gordon

4501 Daly Drive
Chantilly, VA 20151
Phone: 703-263-1900
www.gordon.us.com



PLAT SHOWING
**TOPOGRAPHICAL
SURVEY**
OF
ALEXANDRIA WATERFRONT IMPROVEMENTS

SCALE: 1" = 20'
DATE: 12/9/2021
3560-0101
GR III
3560-0101_T002
SHEET 15 OF 57



No.	Revision	Date
1.	PER CITY OF ALEXANDRIA COMMENTS	04/26/22

PROGRAMMING AND PLANNING
CIVIL ENGINEERING
LANDSCAPE ARCHITECTURE
SURVEYING
SECURITY CONSULTING

Gordon
4501 Daly Drive
Chantilly, VA 20151
Phone: 703-263-1900
www.gordon.us.com

COMMONWEALTH OF VIRGINIA
05/17/22
KEVIN D. NELSON
Lic. No. 002419
LAND SURVEYOR

PLAT SHOWING
TOPOGRAPHICAL
SURVEY
OF
ALEXANDRIA WATERFRONT IMPROVEMENTS

SCALE: 1" = 20'
DATE: 12/9/2021
3560-0101
GR III
3560-0101_T002
SHEET 16 OF 57