



BROKEN CONCRETE HEADWALL

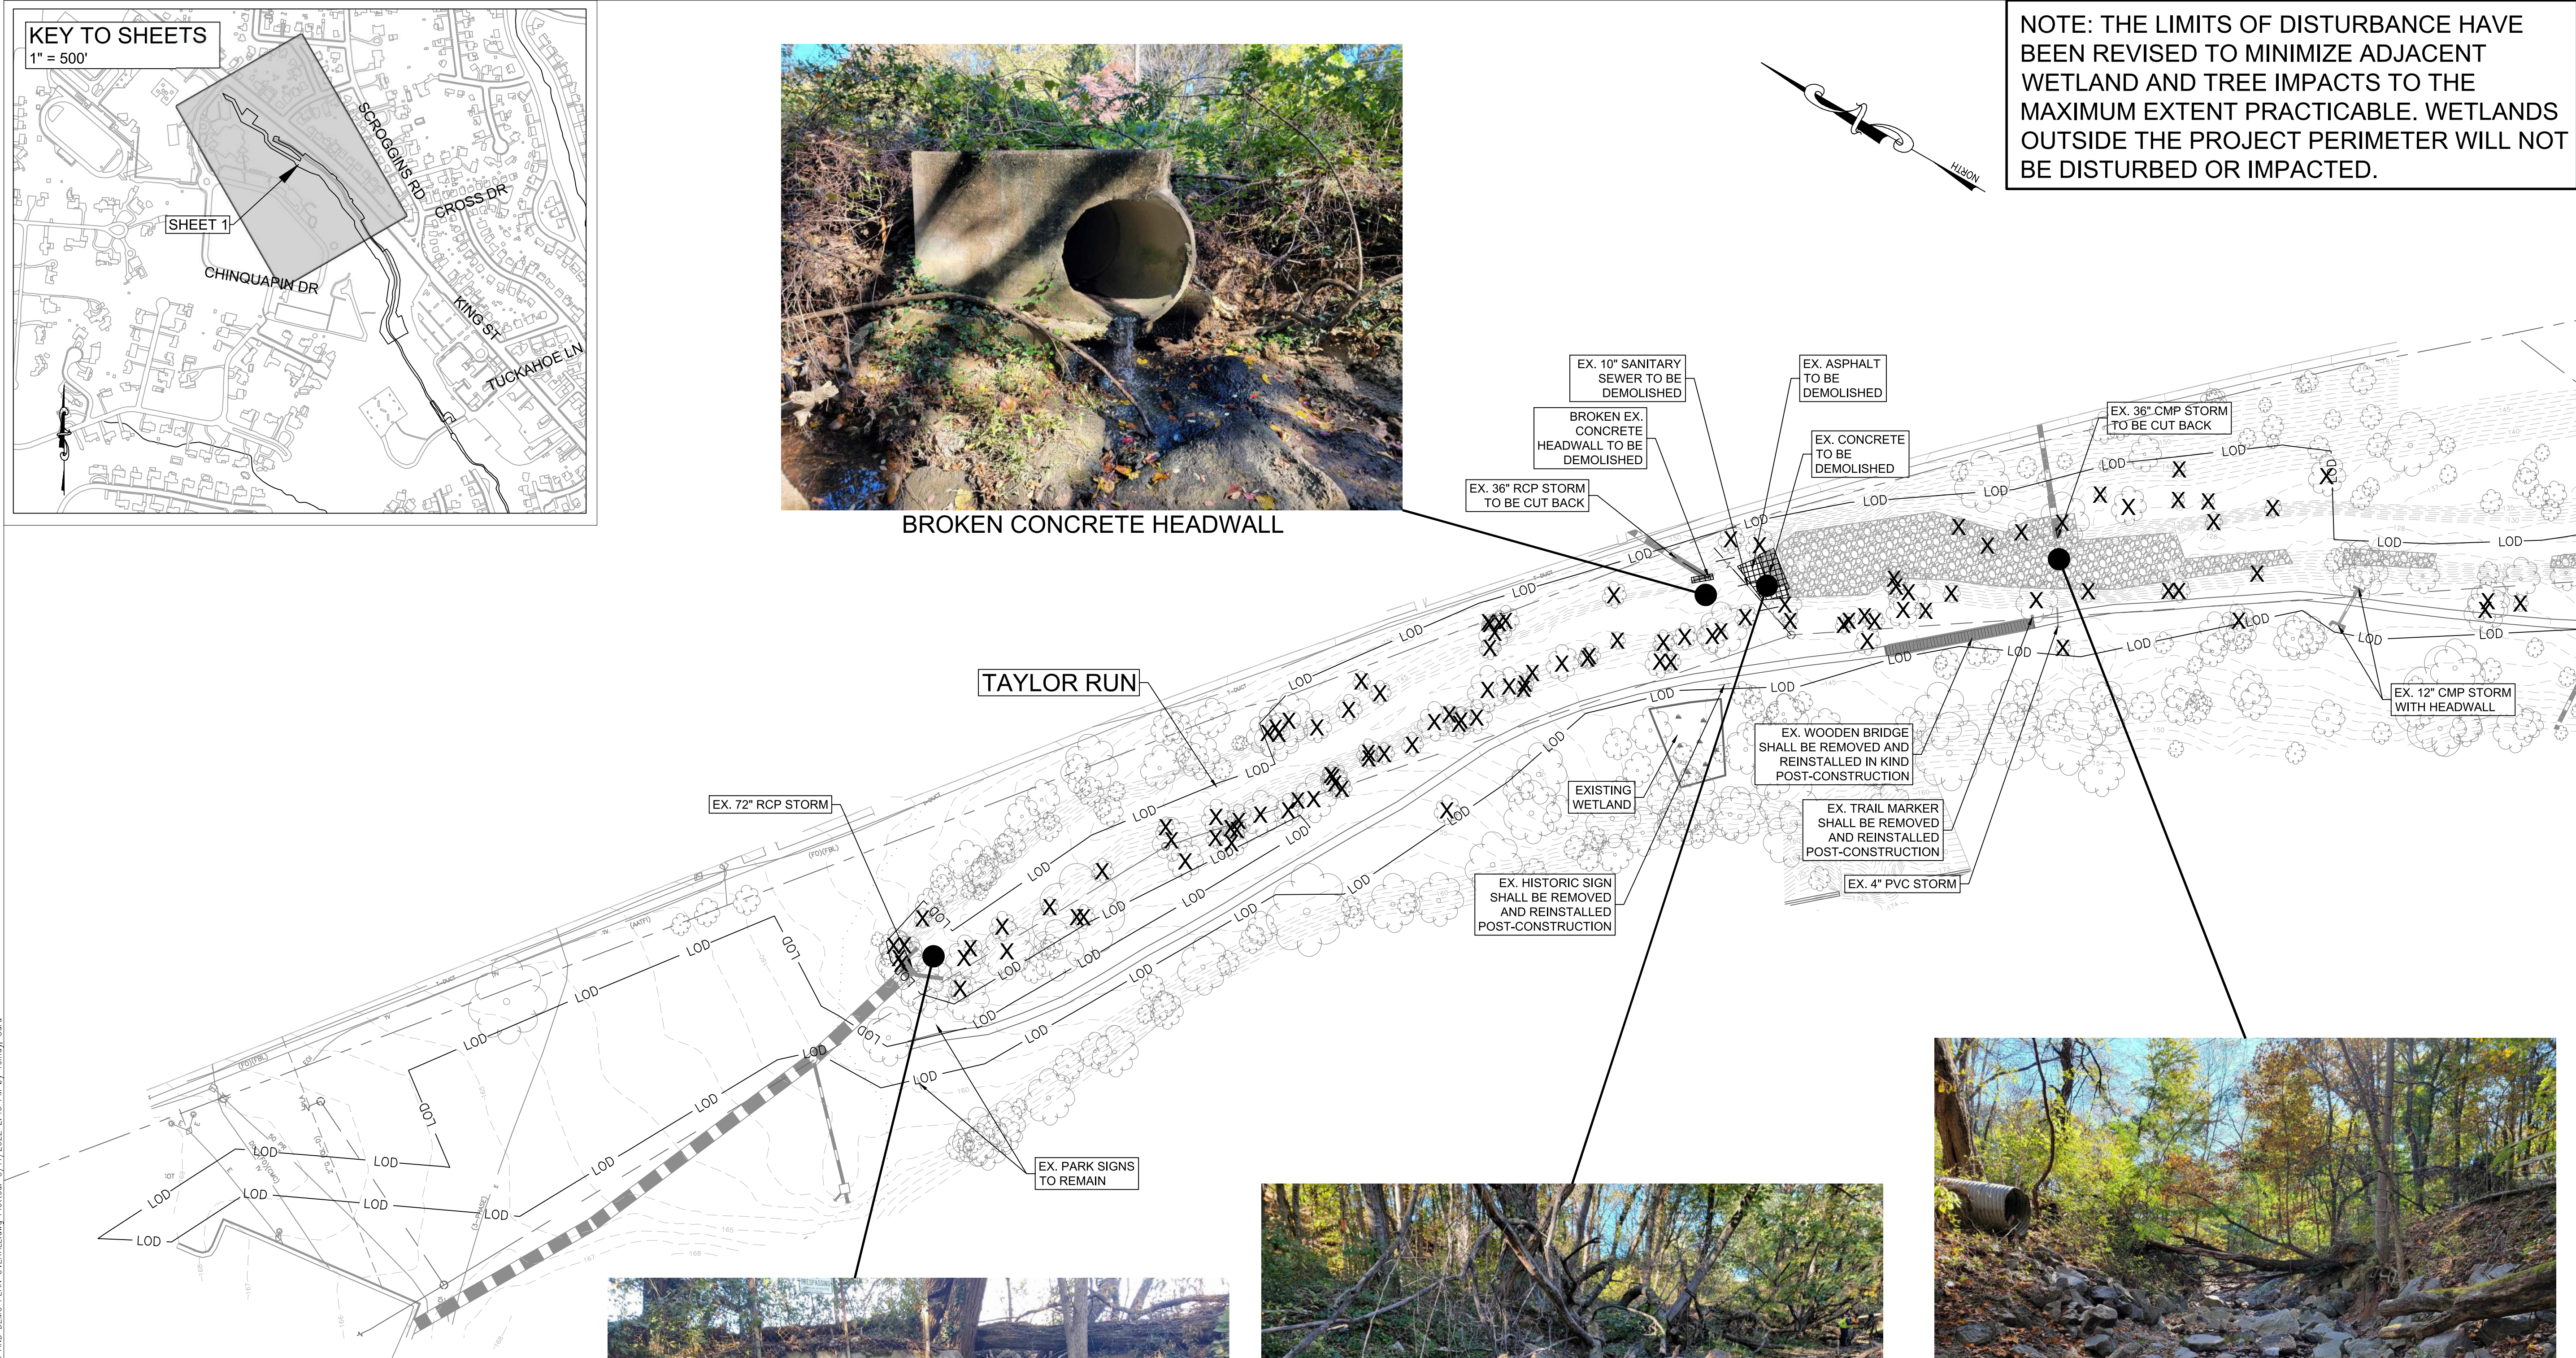


NOTE: THE LIMITS OF DISTURBANCE HAVE BEEN REVISED TO MINIMIZE ADJACENT WETLAND AND TREE IMPACTS TO THE MAXIMUM EXTENT PRACTICABLE. WETLANDS OUTSIDE THE PROJECT PERIMETER WILL NOT BE DISTURBED OR IMPACTED.

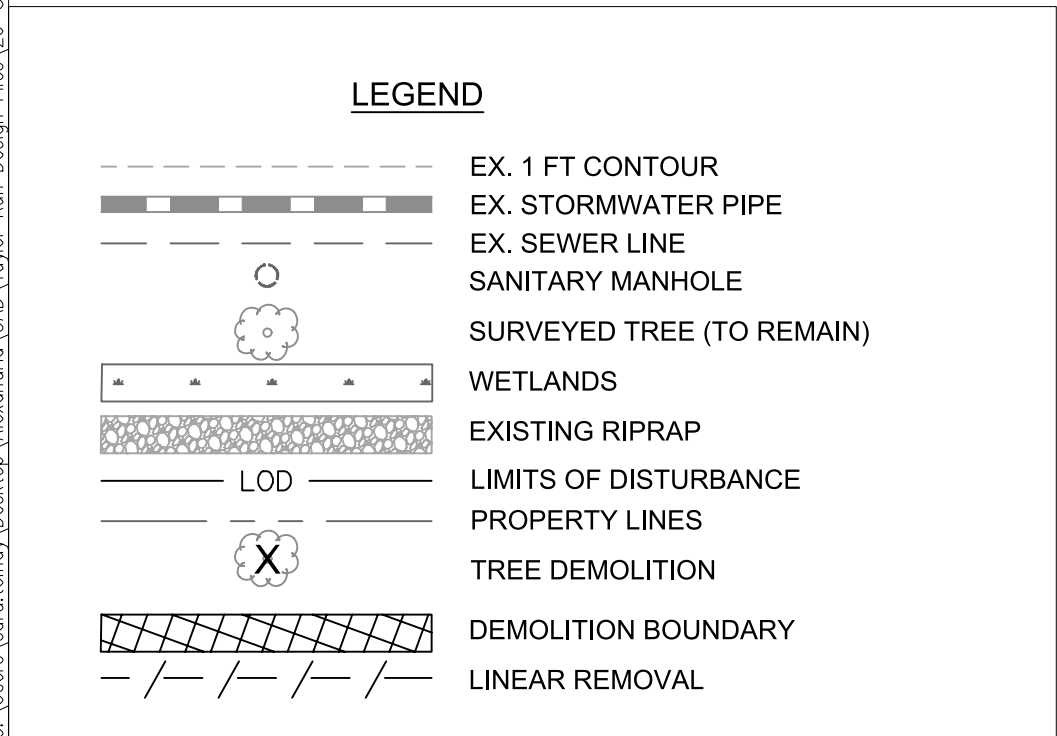


EROSION ADJACENT TO CONCRETE HEADWALL



WOODY DEBRIS ACROSS UNSTABLE EXPOSED SANITARY SEWER CROSSING

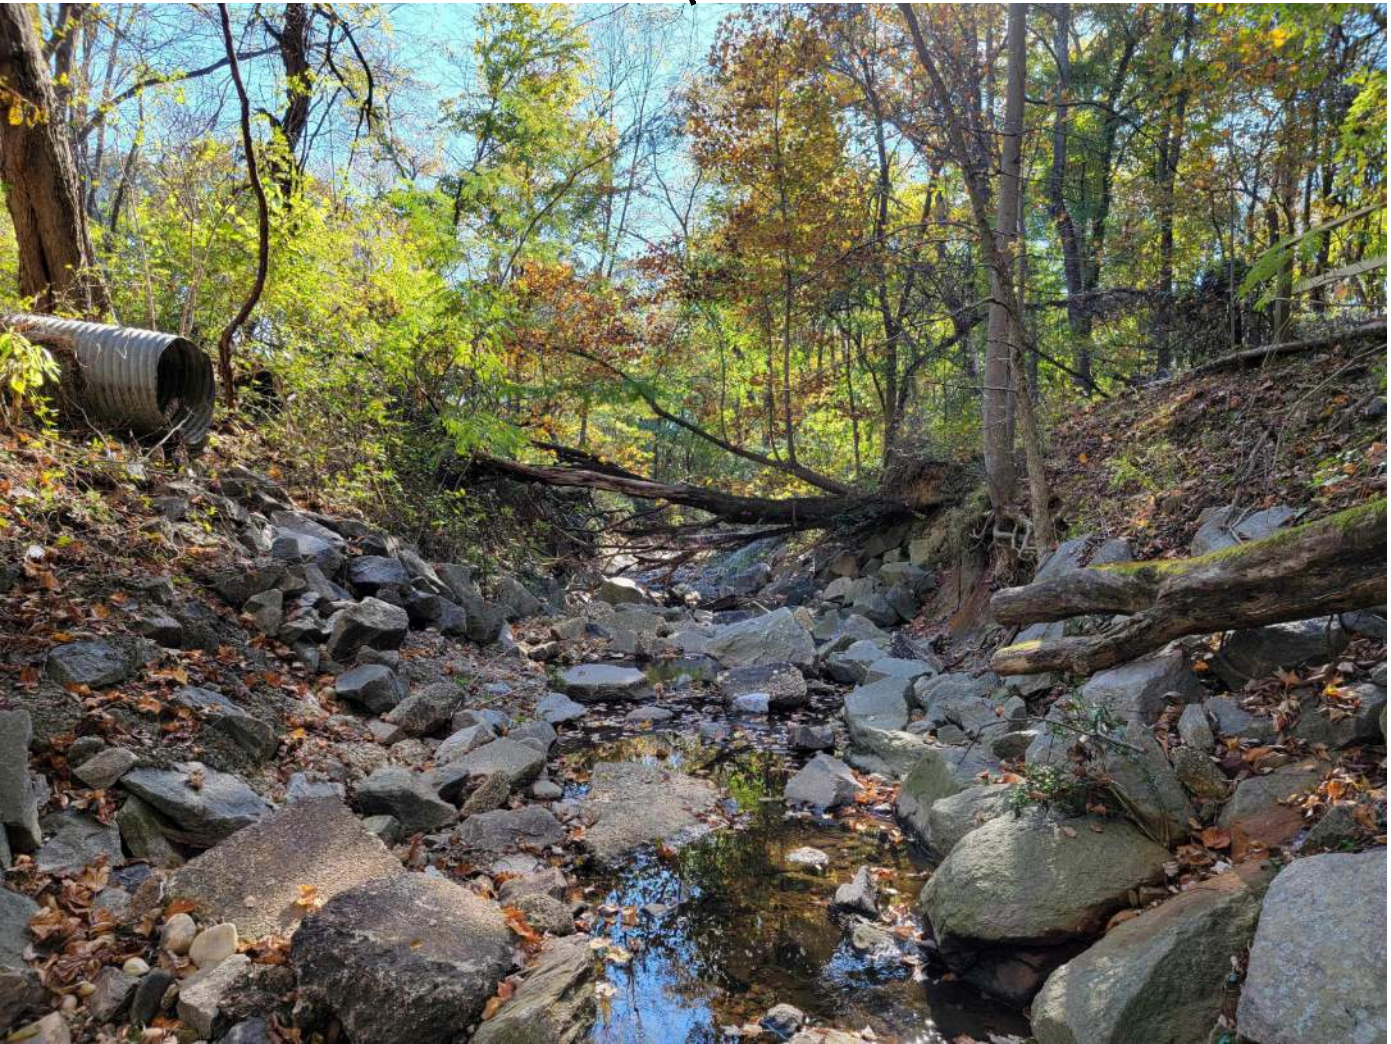

UNSTABLE STORM OUTFALL

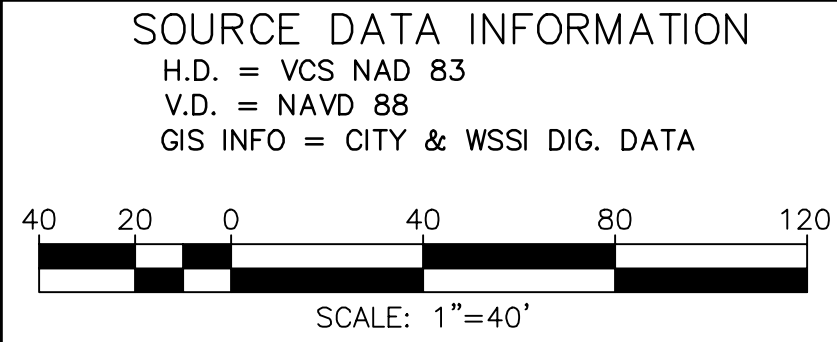

CONCEPTUAL DESIGN

CITY OF ALEXANDRIA, VIRGINIA
DEPARTMENT OF PROJECT IMPLEMENTATION
301 KING ST., RM 3200
ALEXANDRIA, VA 22314

REVISIONS	DATE	DESCRIPTION

CITY PROJECT NO.: TO-41

DATE OF PLAN ISSUANCE: XX/XX/XX

CONSULTANT PROJECT ID.: 60668730

DESIGNED BY: ST DATE: 2/4/22

DRAWN BY: ST DATE: 2/4/22

CHECKED BY: BWA DATE: 2/4/22

APPROVED BY: BWA DATE: 2/4/22

SEAL:

HARD ARMORING DESIGN
EXISTING CONDITIONS


DRAWING
EX - 01

SCALE 1"=40'







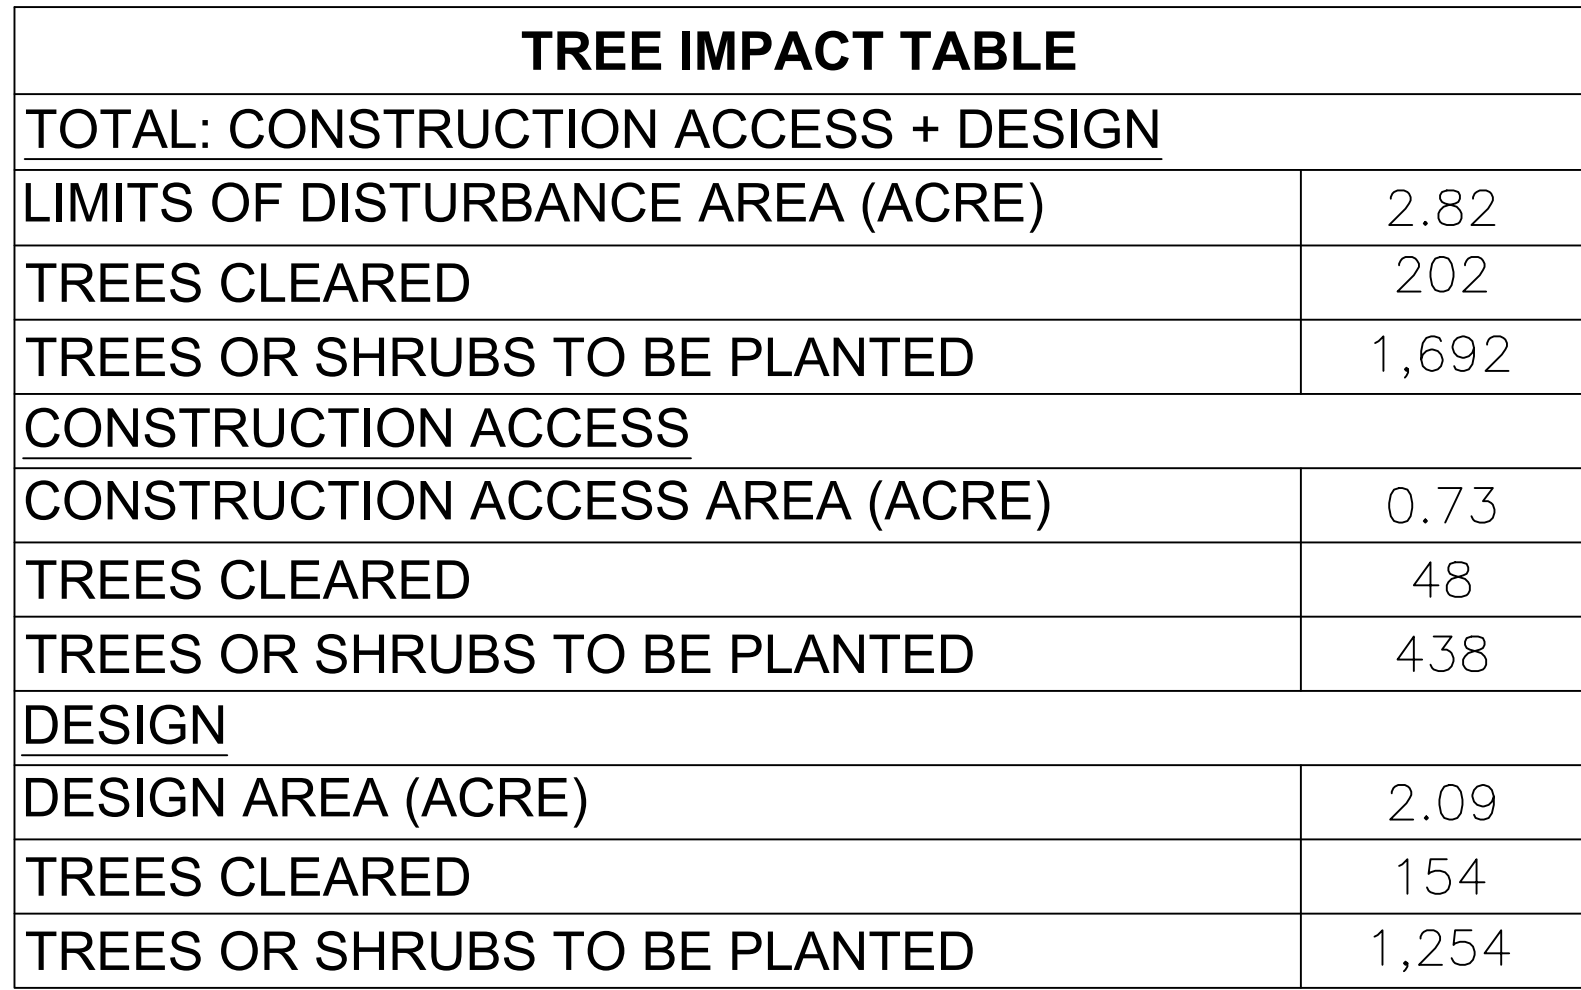


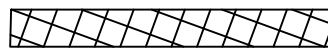
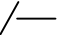


SHEET 1 OF 5

TAYLOR RUN STREAM STABILIZATION

C:\Users\lauren.wesolowski\Desktop\Taylor Run Design Files\20-SHEETS\EXISTING CONDITIONS AND DEMO PLAN OVERALL.dwg Plotted: 8/25/2022 3:03 PM by Wesolowski, Lauren



LEGEND

	EX. 1 FT CONTOUR
	EX. STORMWATER PIPE
	EX. SEWER LINE
	SANITARY MANHOLE
	SURVEYED TREE (TO REMAIN)
	WETLANDS
	EXISTING RIPRAP
	LOD
	LIMITS OF DISTURBANCE
	PROPERTY LINES
	TREE DEMOLITION
	DEMOLITION BOUNDARY
	LINEAR REMOVAL

