


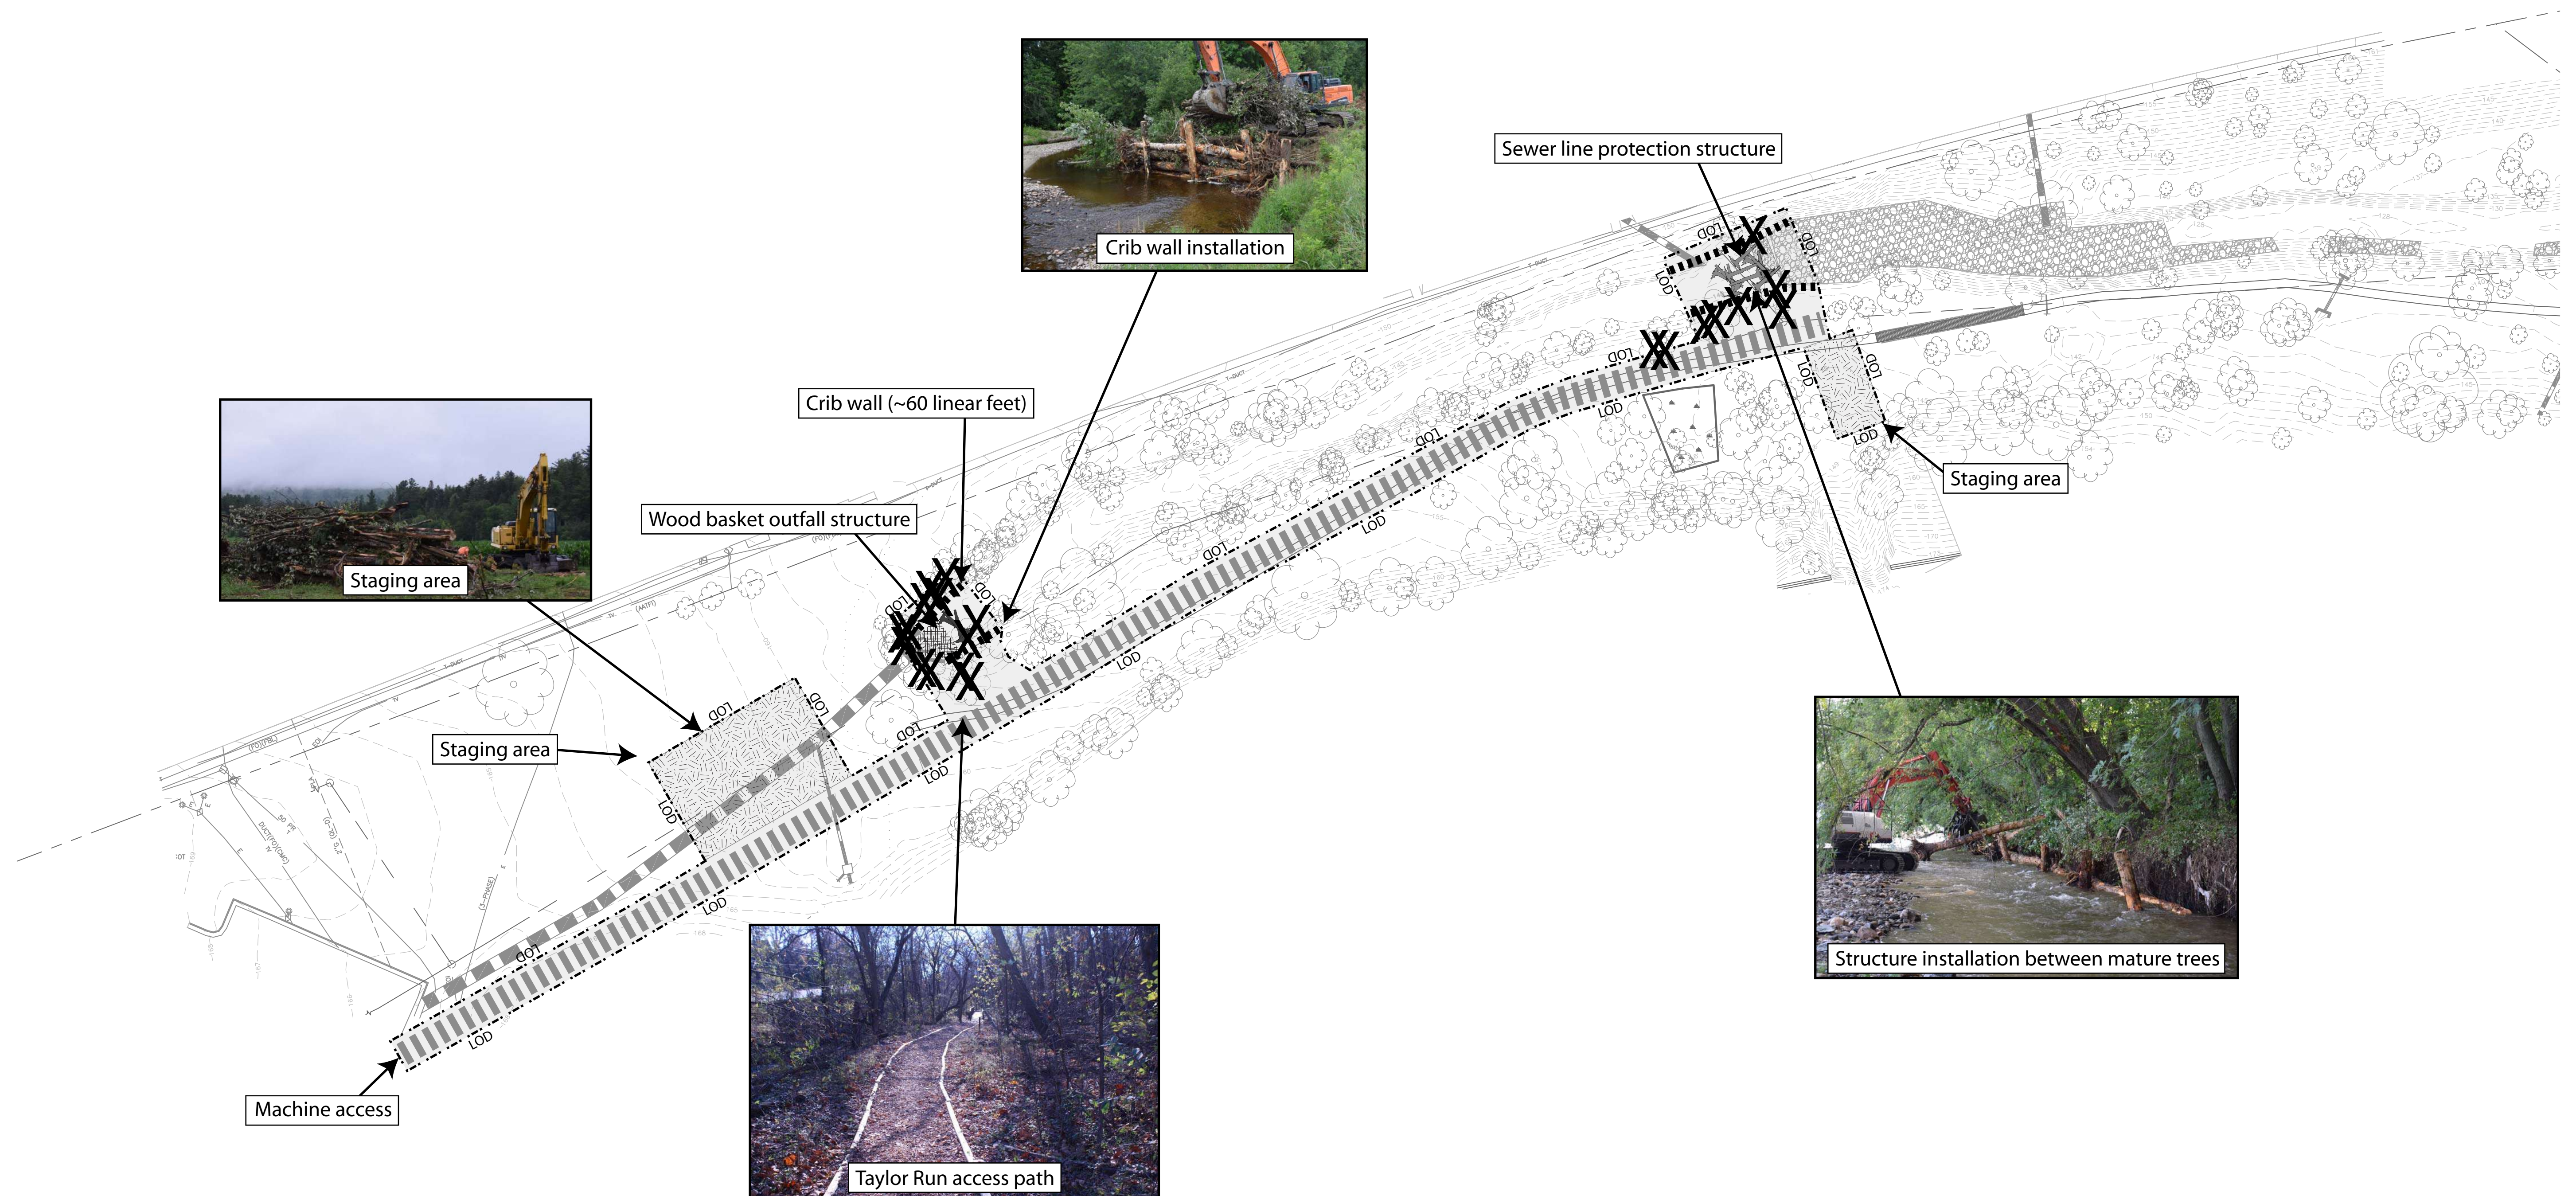


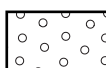



Large Wood Alternative - upstream impacts of proposed work

	Limit of Disturbance (LOD)		Manhole protection structure
	Staging area		Wood basket outfall structure
	Tree removal		Sewer line protection structure
	Machine access		Log jam
	Crib wall		

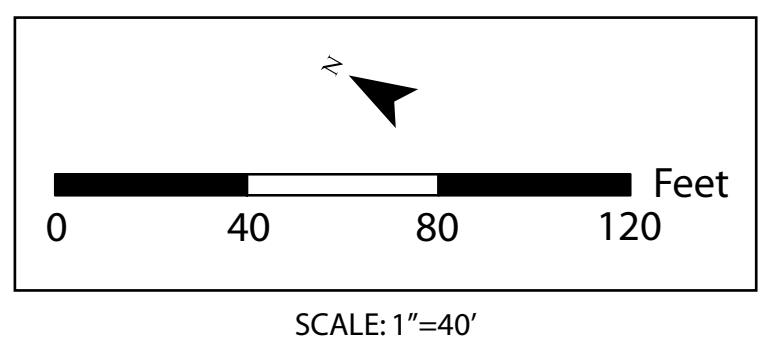

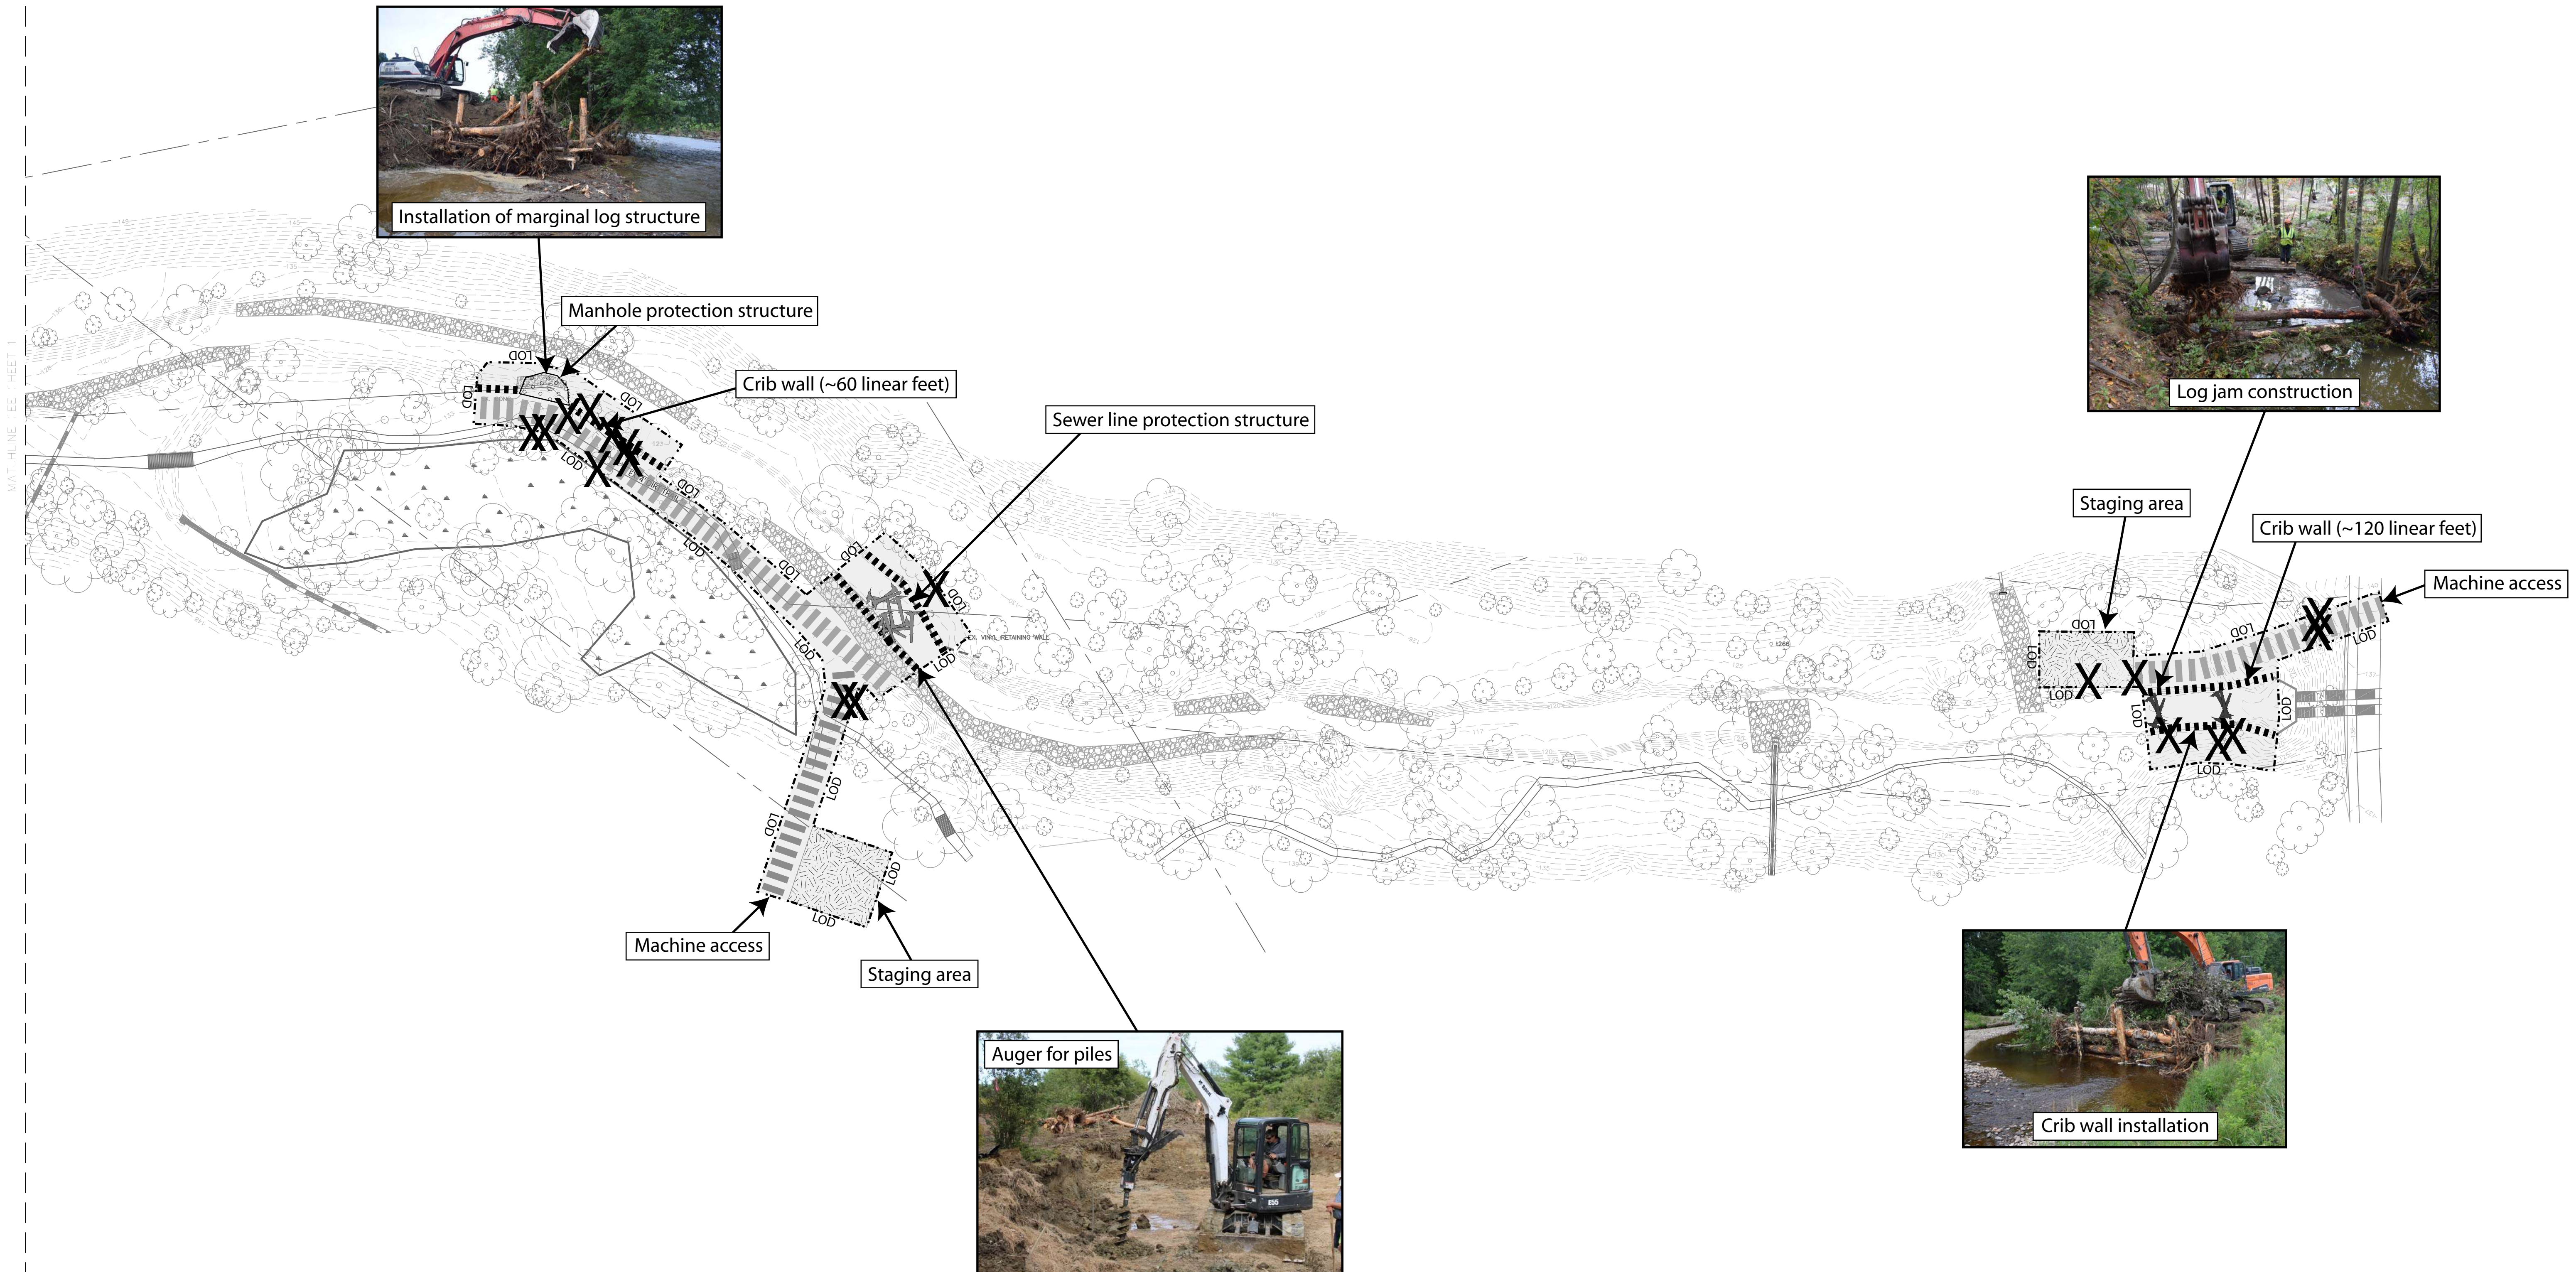

Large Wood Alternative - downstream impacts of proposed work

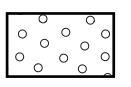 	Limit of Disturbance (LOD)		Manhole protection structure
	Staging area		Wood basket outfall structure
	Tree removal		Sewer line protection structure
	Machine access		Log jam
	Crib wall		

